


**NOTE:**  
 Dimensions not to be scaled from drawing.  
 For any discrepancies found consult with design office.  
 Copyright © - Cork County Council Architect's Dept.  
 This drawing to be read in conjunction with all the  
 Specification Documents.

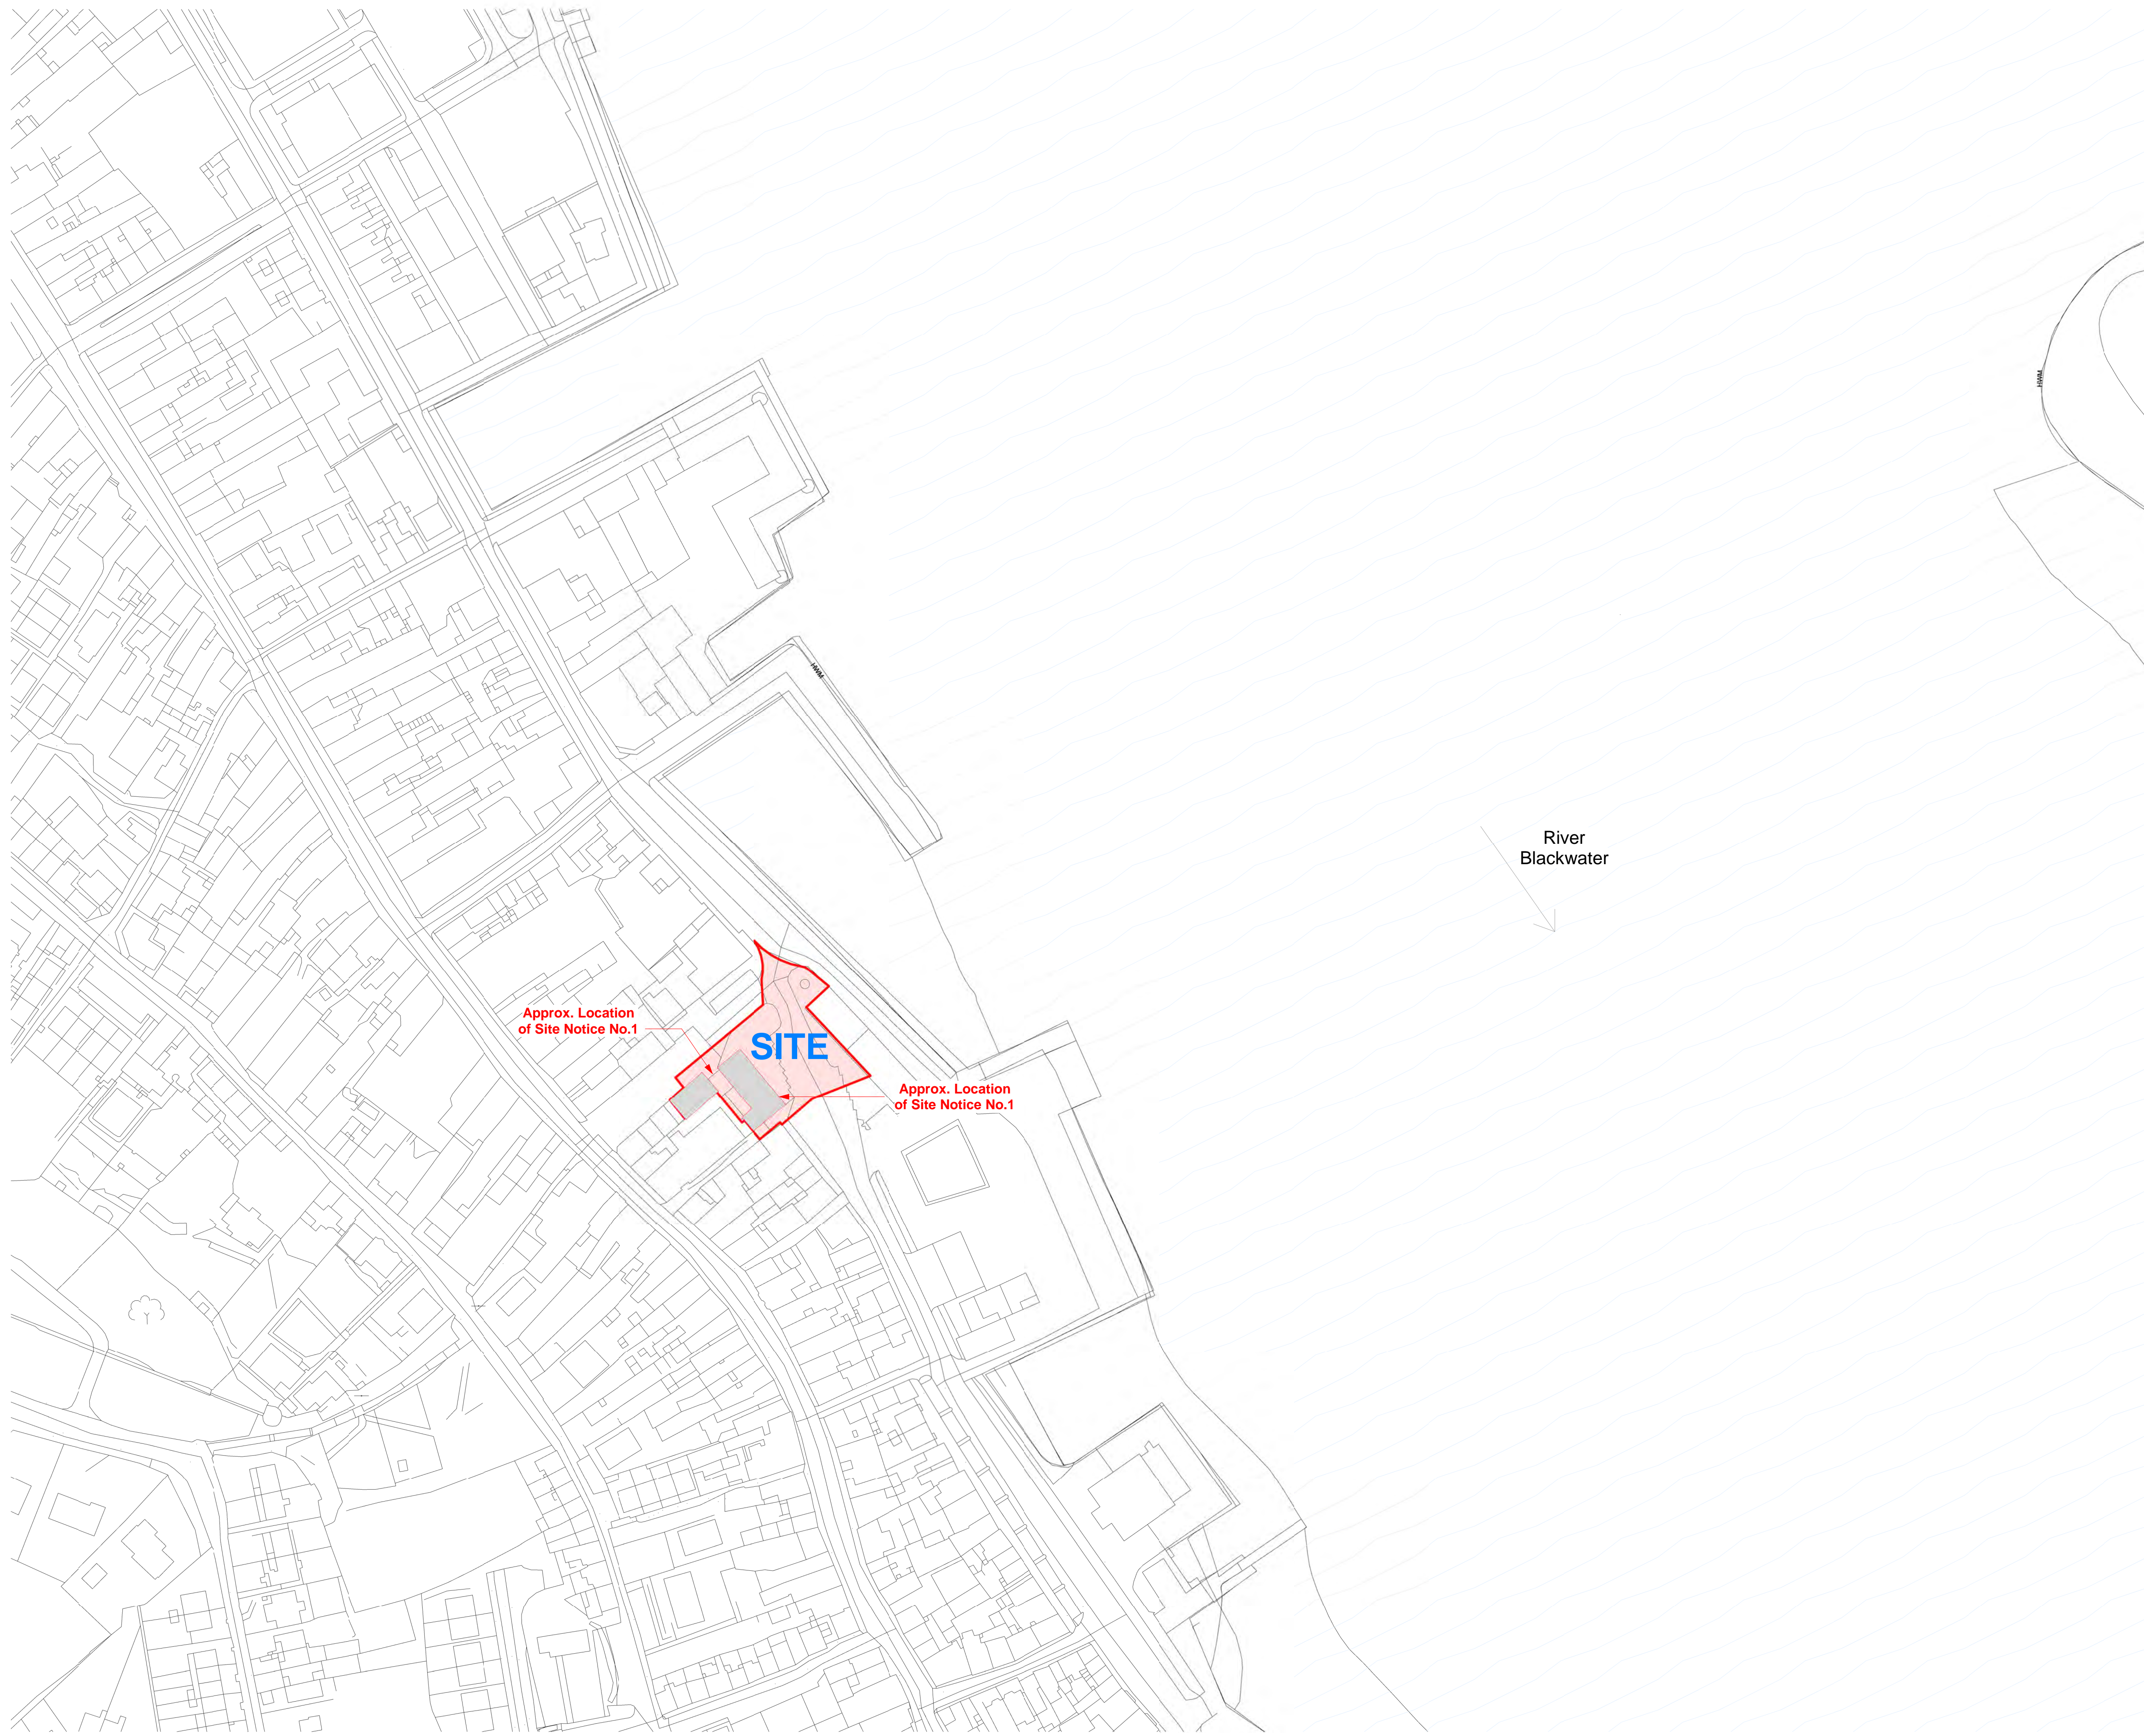


**1** Site Location Map  
 Scale 1 : 1000 @A1

Rev	Description	Date
P01	ISSUED FOR APPROVAL	17.05.2024
Revision		

**Project Stage: Part 8**

**Comhairle Contae Chorcaí**  
 Roinn na nAilíirí  
 Oibríochtaí na gCeantar Bardasach & Forbairt Tuaithe  
 Halla an Chontae | Corcaigh | T12 R2NC | Éire  
 An tAilíre Contae | Marcus O'Coiláin

**Cork County Council**  
 Architect Department  
 Municipal Districts Operations & Rural Development  
 County Hall | Cork | T12 R2NC | Ireland  
 County Architect | Mark Collins  
 T +353-021 428 5430 | architects@corccoco.ie | www.corccoco.ie



**Project Title: Youghal Courthouse**  
 Market Square, Youghal, Co.Cork

**Drawing Title: Site Location Map**

<b>Design Team:</b>	Date: March 2024	<b>Dwg No:</b>
<b>Architect:</b> B. Fitz	Scale: 1 : 1000	<b>001</b>
<b>Technician:</b> T. Crowley	Sheet: A1	
<b>Surveyor:</b> L. Harris	Stage ID: PL	

File No: **YHC-DR-CCC-A-PL-001**  
 Job No: **ATS1\_S\_2020\_011**






**NOTE:**  
 Dimensions not to be scaled from drawing.  
 For any discrepancies found consult with design office.  
 Copyright © - Cork County Council Architect's Dept.  
 This drawing to be read in conjunction with all the  
 Specification Documents.

Rev	Description	Date
P01	ISSUED FOR APPROVAL	17.05.2024
Revision		

**Project Stage: Part 8**

**Comhairle Contae Chorcaí**  
 Roinn na nAilíirí  
 Oibríochtaí na gCeantar Bardasach & Forbairt Tuaithe  
 Halla an Chontae | Corcaigh | T12 R2NC | Éire  
 An tAilíre Contae | Marcus O'Coiláin

**Cork County Council**  
 Architect Department  
 Municipal Districts Operations & Rural Development  
 County Hall | Cork | T12 R2NC | Ireland  
 County Architect | Mark Collins  
 T +353-021 428 5430 | architects@ corkcoco.ie | www.corkcoco.ie



**Protect Title: Yougal Courthouse**  
 Market Square, Youghal, Co.Cork



**Drawing Title: Existing Site Plan**

<b>Design Team:</b>	Date: March 2024	<b>Dwg No:</b>
<b>Architect:</b> B. Fitz	Scale: 1 : 200	<b>101</b>
<b>Technician:</b> T. Crowley	Sheet: A1	
<b>Surveyor:</b> L. Harris	Stage ID: PL	

File No: YCH-DR-CCC-A-PL-101

Job No: **ATS1\_S\_2020\_011**

**1 Existing Site Plan**  
 Scale 1 : 200 @A1

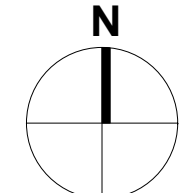 






**NOTE:**  
 Dimensions not to be scaled from drawing.  
 For any discrepancies found consult with design office.  
 Copyright © - Cork County Council Architect's Dept.  
 This drawing to be read in conjunction with all the  
 Specification Documents.



**1** Ground Floor Plan  
 Scale 1 : 100 @A1

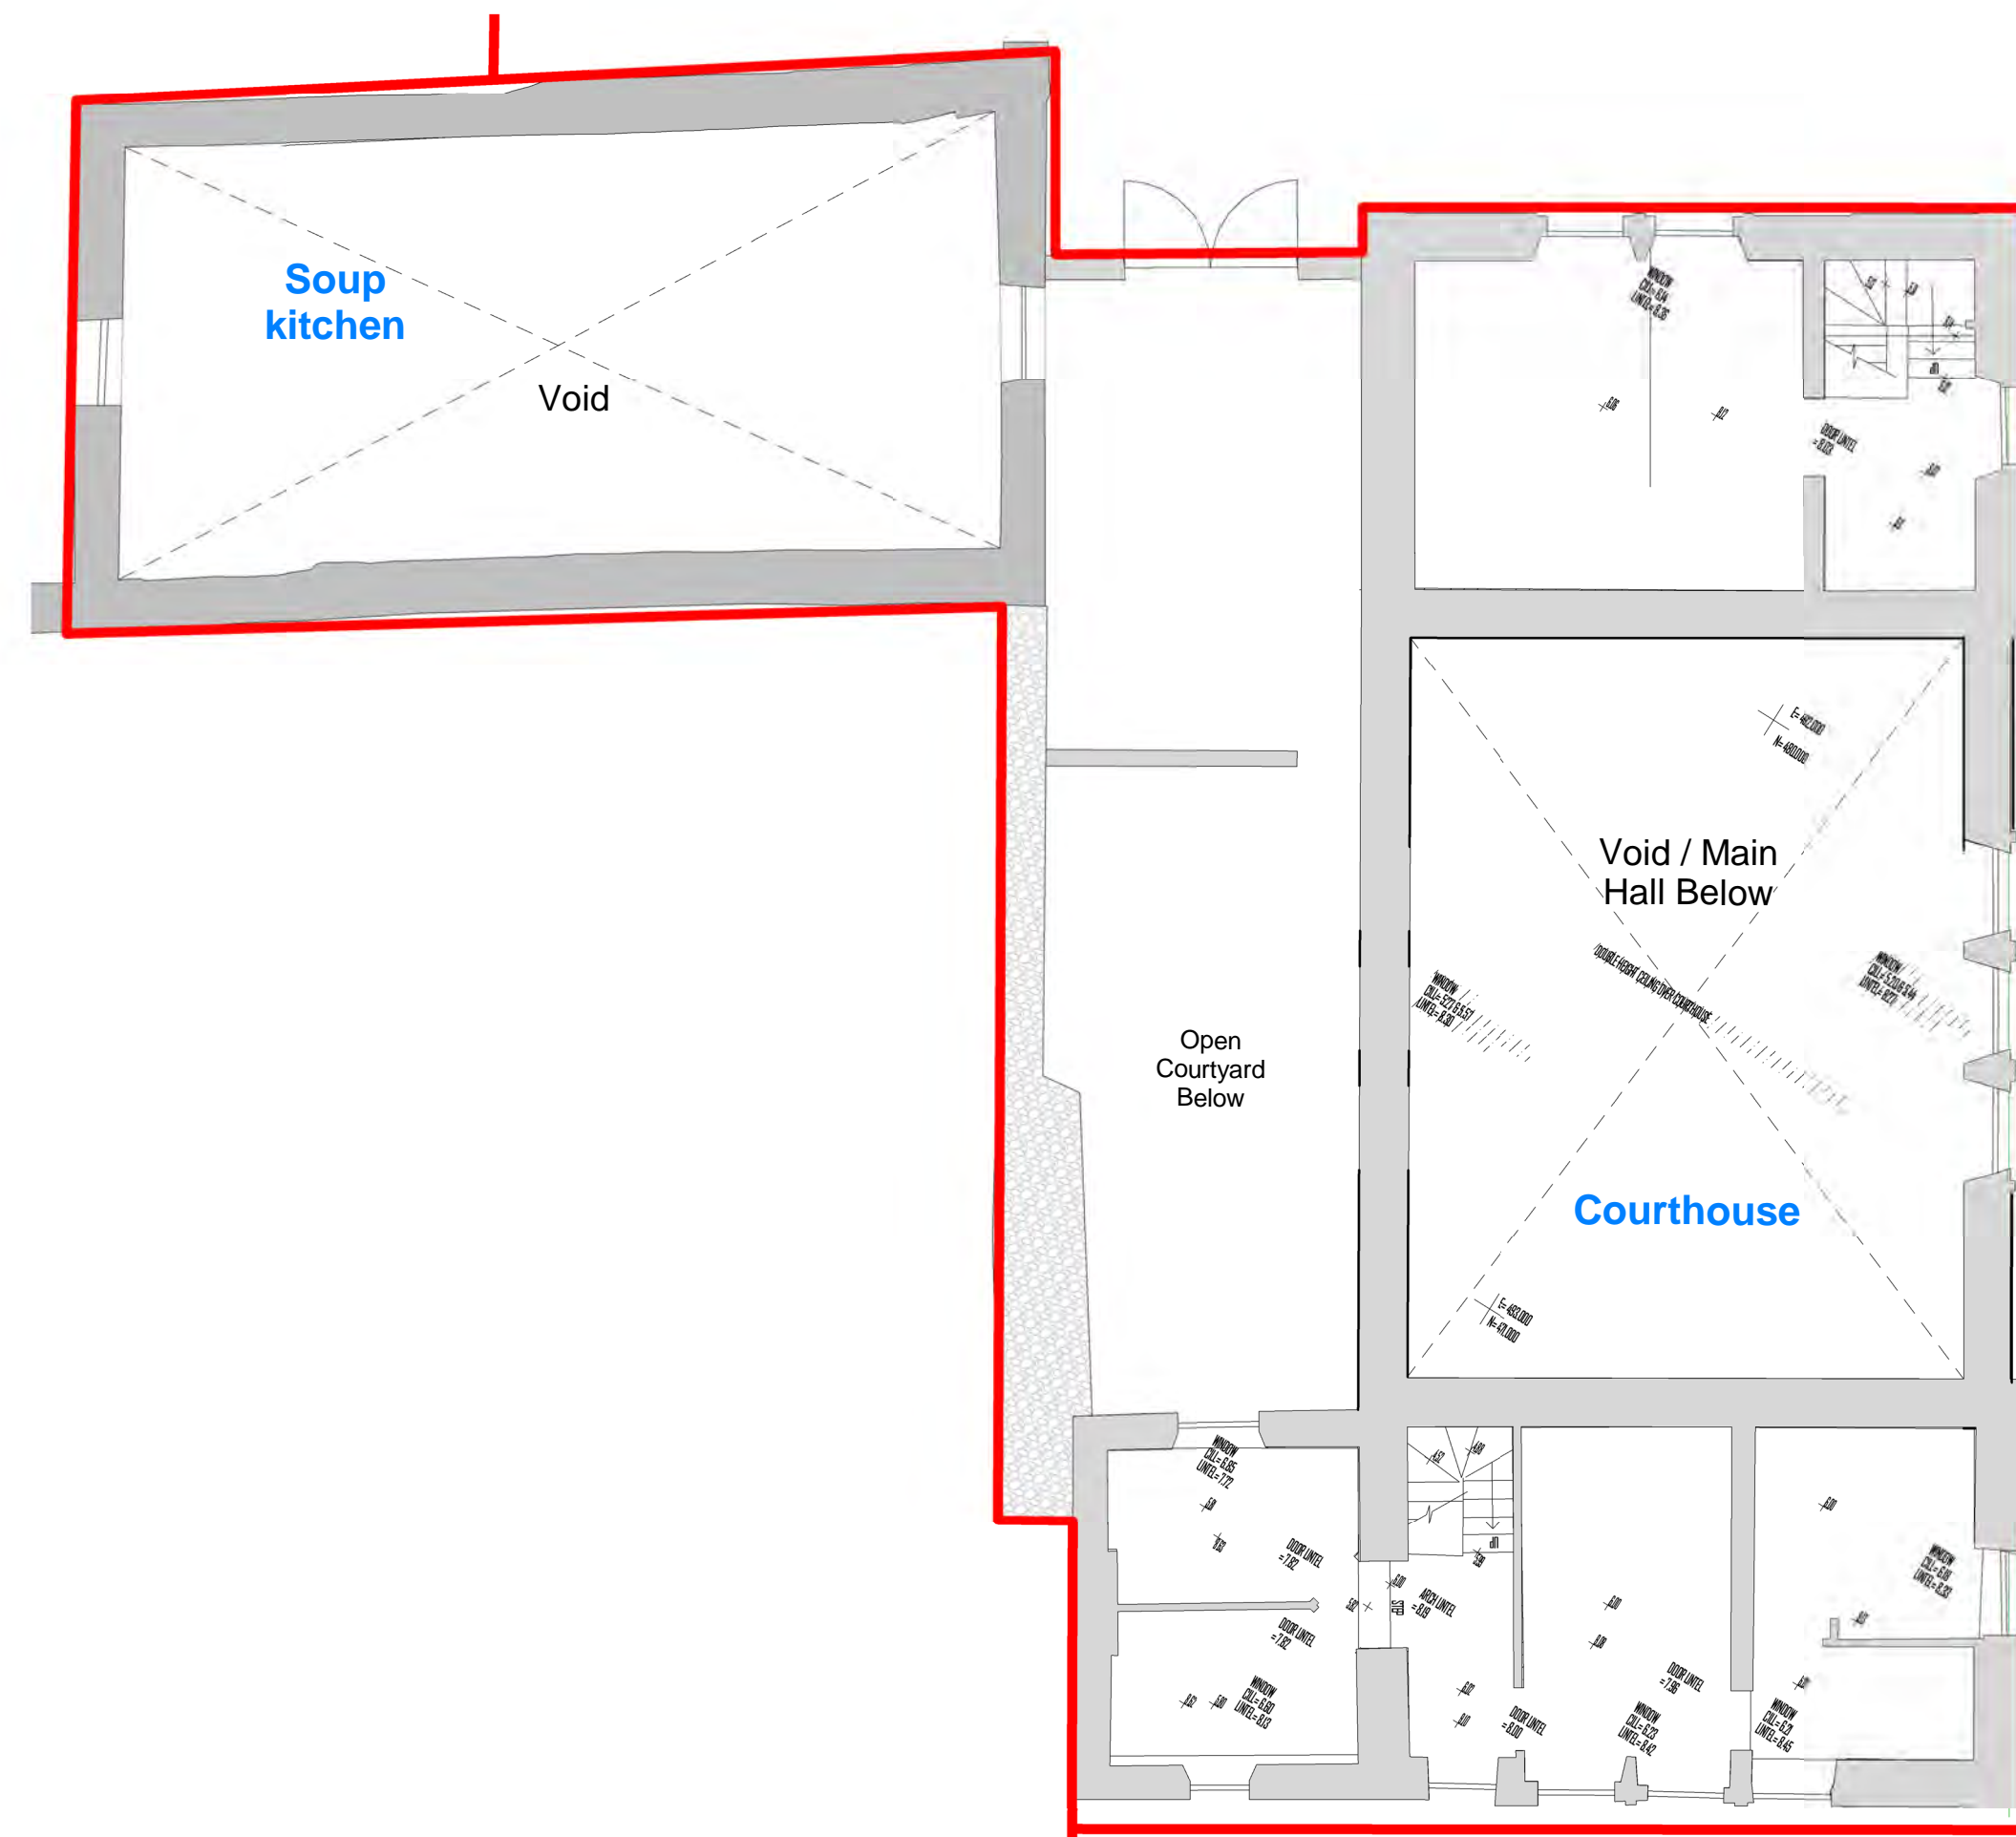

**2** First Floor Plan  
 Scale 1 : 100 @A1

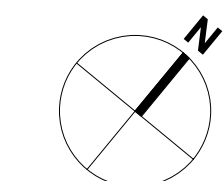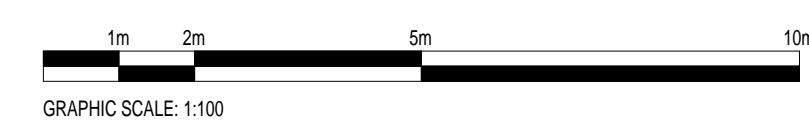

Rev	Description	Date
P01	ISSUED FOR APPROVAL	17.05.2024
Revision		

Project Stage: **Part 8**

**Comhairle Contae Chorcaí**  
 Roinn na nAilíirí  
 Oibríochtaí na gCeantar Bardasach & Forbairt Tuaithe  
 Halla an Chontae | Corcaigh | T12 R2NC | Éire  
 An tAilíre Contae | Marcus O'Coiláin

**Cork County Council**  
 Architect Department  
 Municipal Districts Operations & Rural Development  
 County Hall | Cork | T12 R2NC | Ireland  
 County Architect | Mark Collins  
 T +353-021 428 5430 | architects@corccoco.ie | www.corccoco.ie



Protect Title: **Youghal Courthouse**  
 Market Square, Youghal, Co.Cork

Drawing Title: **Existing Floor Plans**


<b>Design Team:</b>	Date: March 2024	<b>Dwg No:</b>
<b>Architect:</b> B. Fitz	Scale: 1 : 100	<b>110</b>
<b>Technician:</b> T. Crowley	Sheet: A1	
<b>Surveyor:</b> L. Harris	Stage ID: PL	

File No: **YCH-DR-CCC-A-PL-110**


Job No: **ATS1\_S\_2020\_011**




**NOTE:**  
 Dimensions not to be scaled from drawing.  
 For any discrepancies found consult with design office.  
 Copyright © - Cork County Council Architect's Dept.  
 This drawing to be read in conjunction with all the  
 Specification Documents.

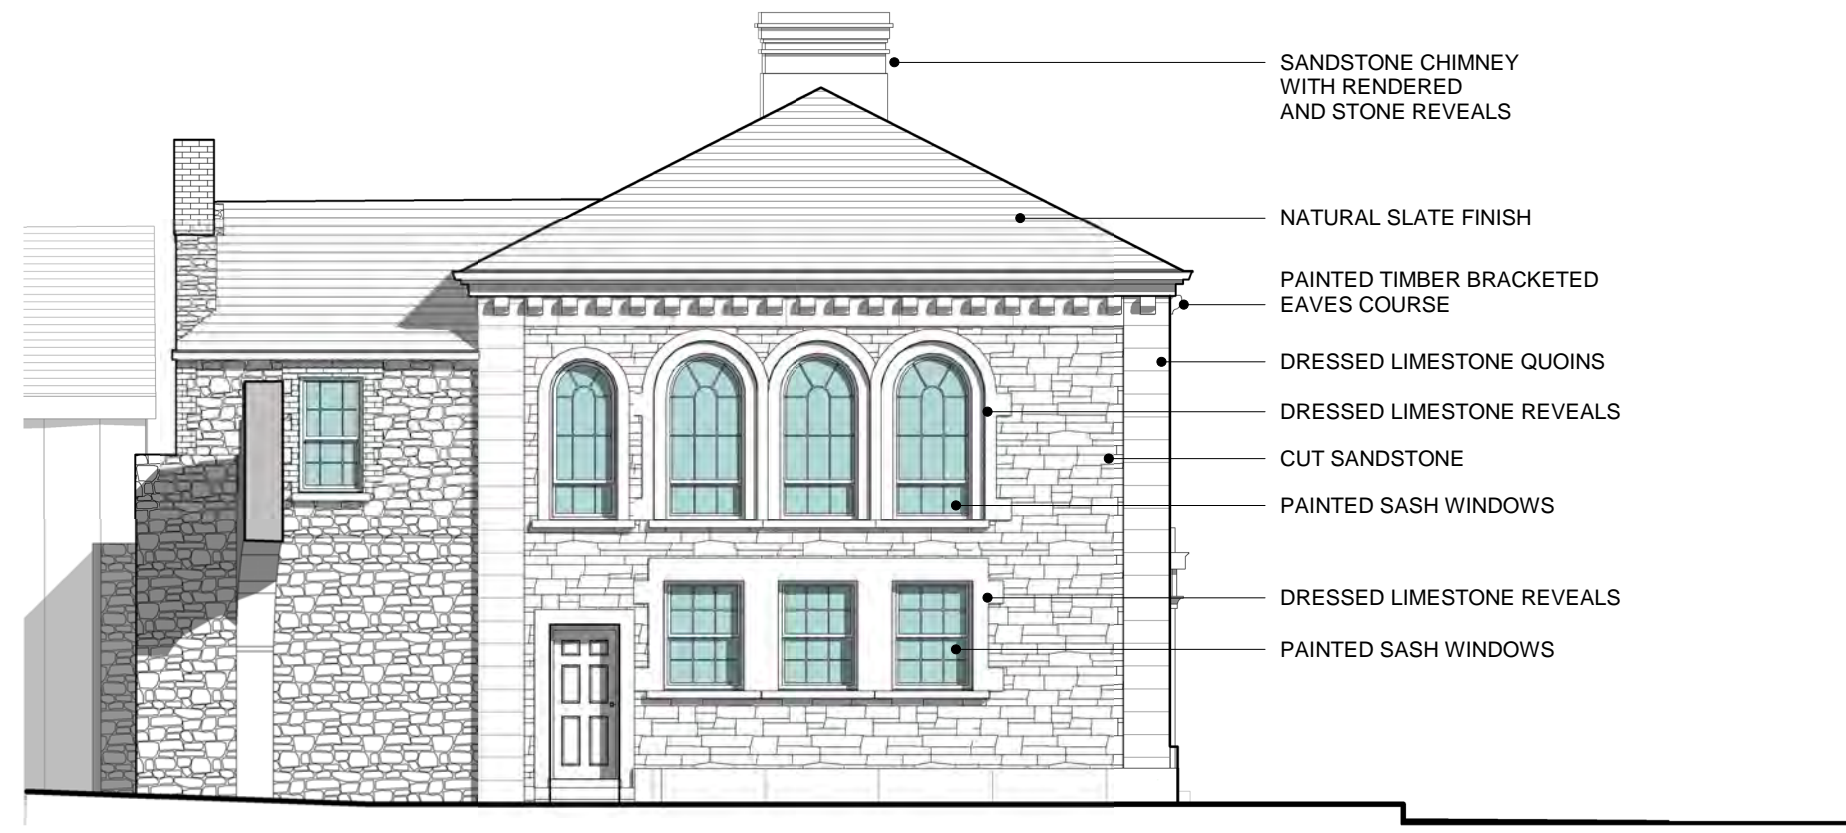

**5 Existing South Elevation**  
 Scale 1 : 100 @A1

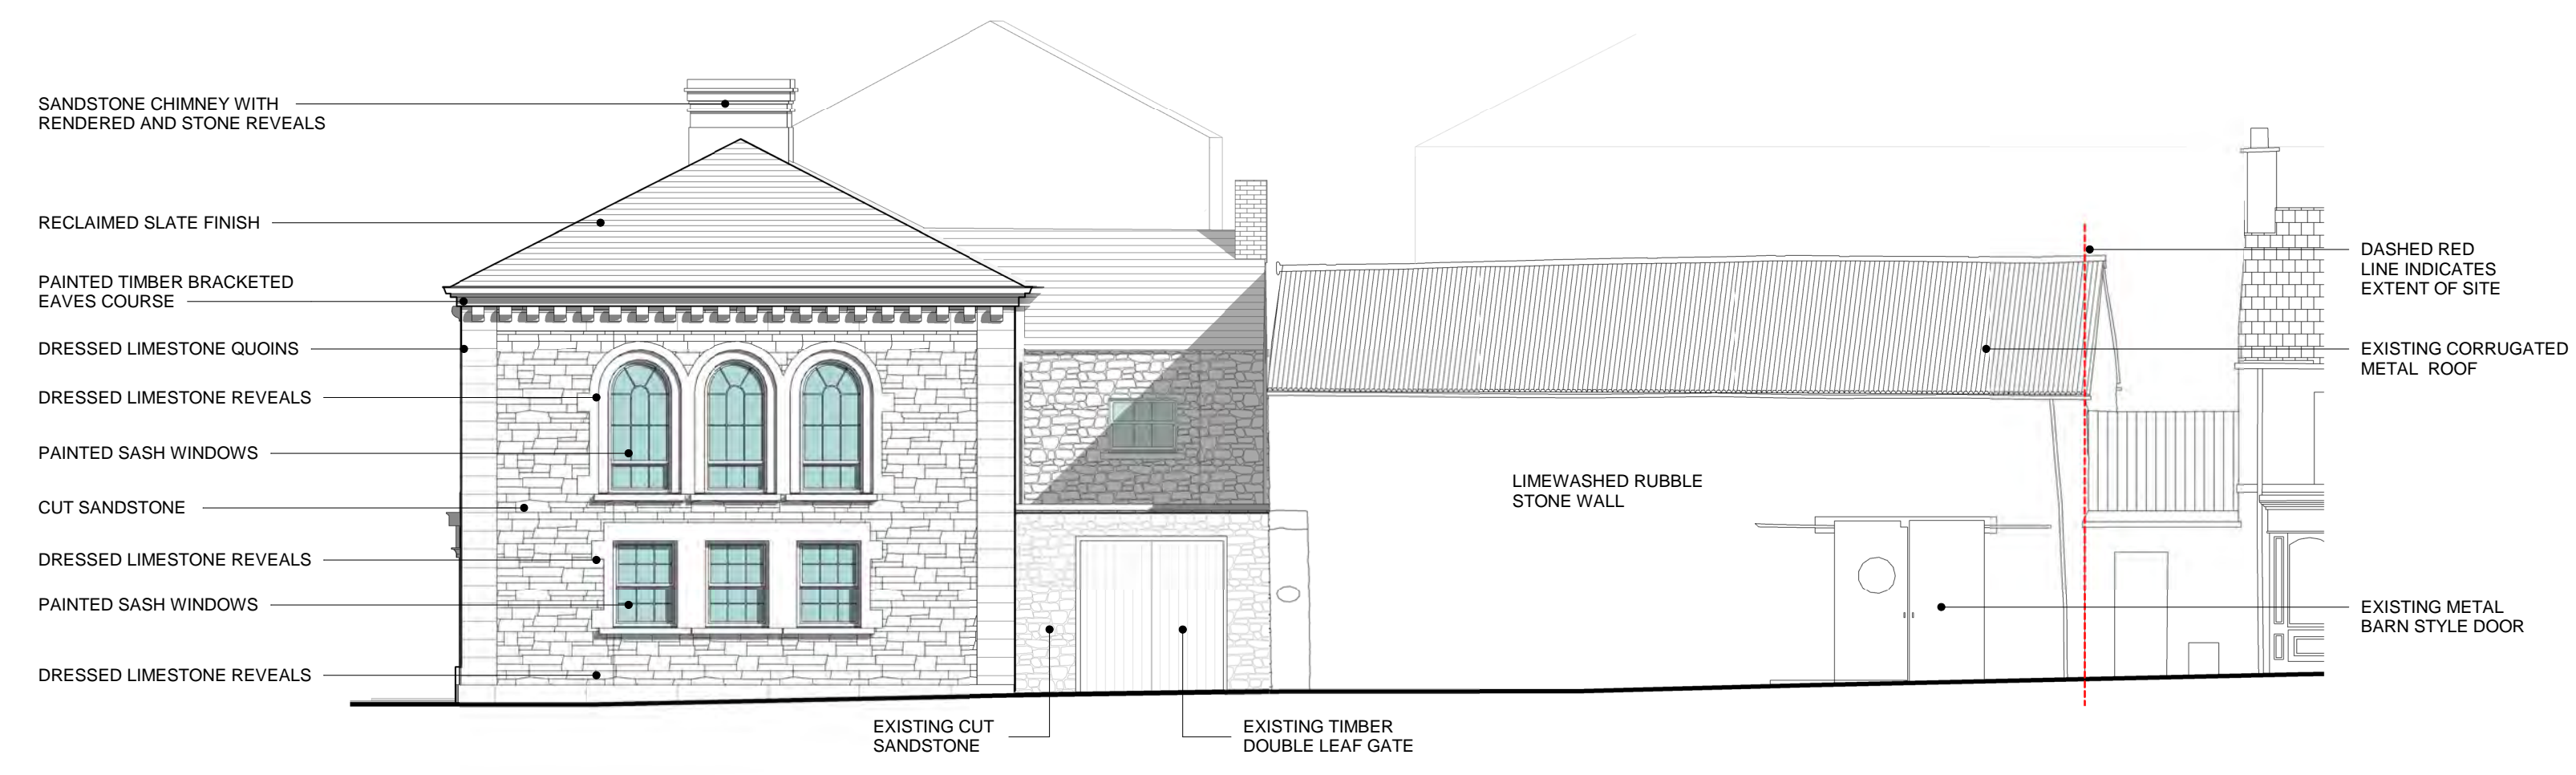

**2 Existing North Elevation**  
 Scale 1 : 100 @A1

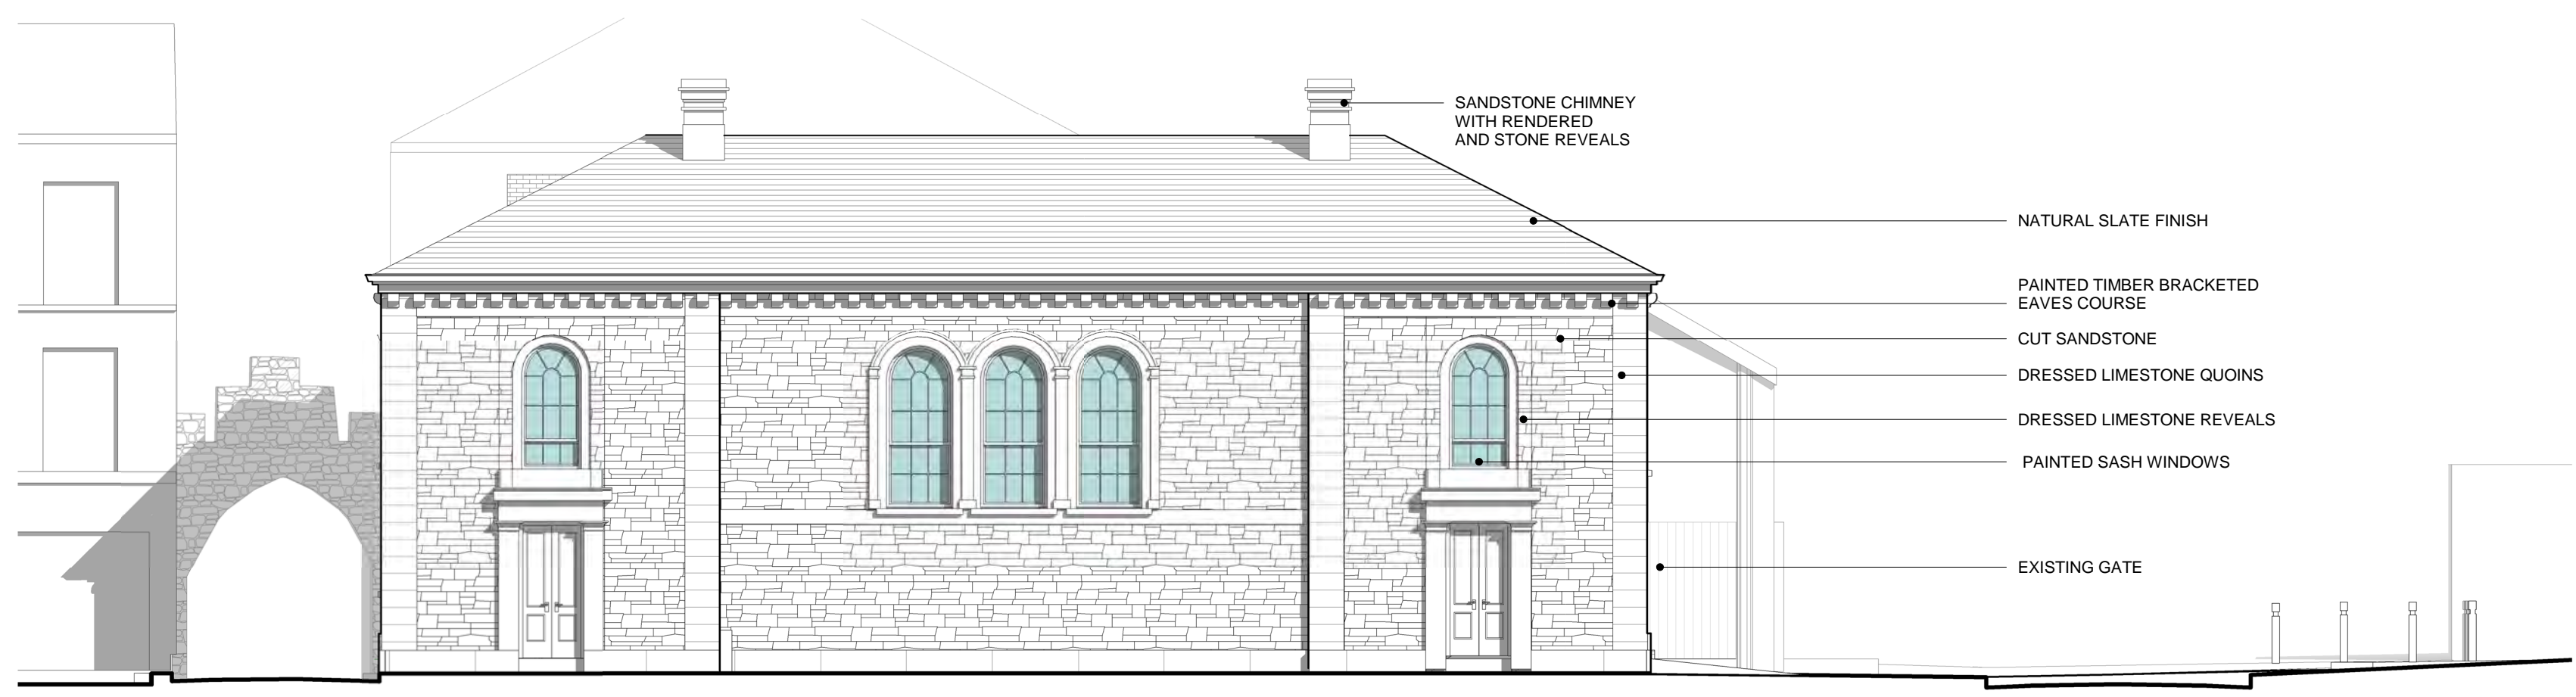


**1 Existing East Elevation**  
 Scale 1 : 100 @A1

Rev	Description	Date
P01	ISSUED FOR APPROVAL	17.05.2024
Revision		

Project Stage: **Part 8**

**Comhairle Contae Chorcaí**  
 Roinn na nAilíirí  
 Oibríochtaí na gCeantar Bardasach & Forbairt Tuaithe  
 Halla an Chontae | Corcaigh | T12 R2NC | Éire  
 An tAilíre Contae | Marcus O'Coiláin


**Cork County Council**  
 Architect Department  
 Municipal Districts Operations & Rural Development  
 County Hall | Cork | T12 R2NC | Ireland  
 County Architect | Mark Collins  
 T +353-021 428 5430 | architects@corkeoco.ie | www.corkeoco.ie




Protect Title: **Yougal Courthouse**  
 Market Square, Youghal, Co.Cork

Drawing Title: **Existing Elevations**


<b>Design Team:</b>	Date: March 2024	<b>Dwg No:</b>
<b>Architect:</b> B. Fitz	Scale: 1 : 100	<b>120</b>
<b>Technician:</b> T. Crowley	Sheet: A1	
<b>Surveyor:</b> L. Harris	Stage ID: PL	
File No: <b>YCH-DR-CCC-A-PL-120</b>		
Job No: <b>ATS_S_2020_011</b>		

 



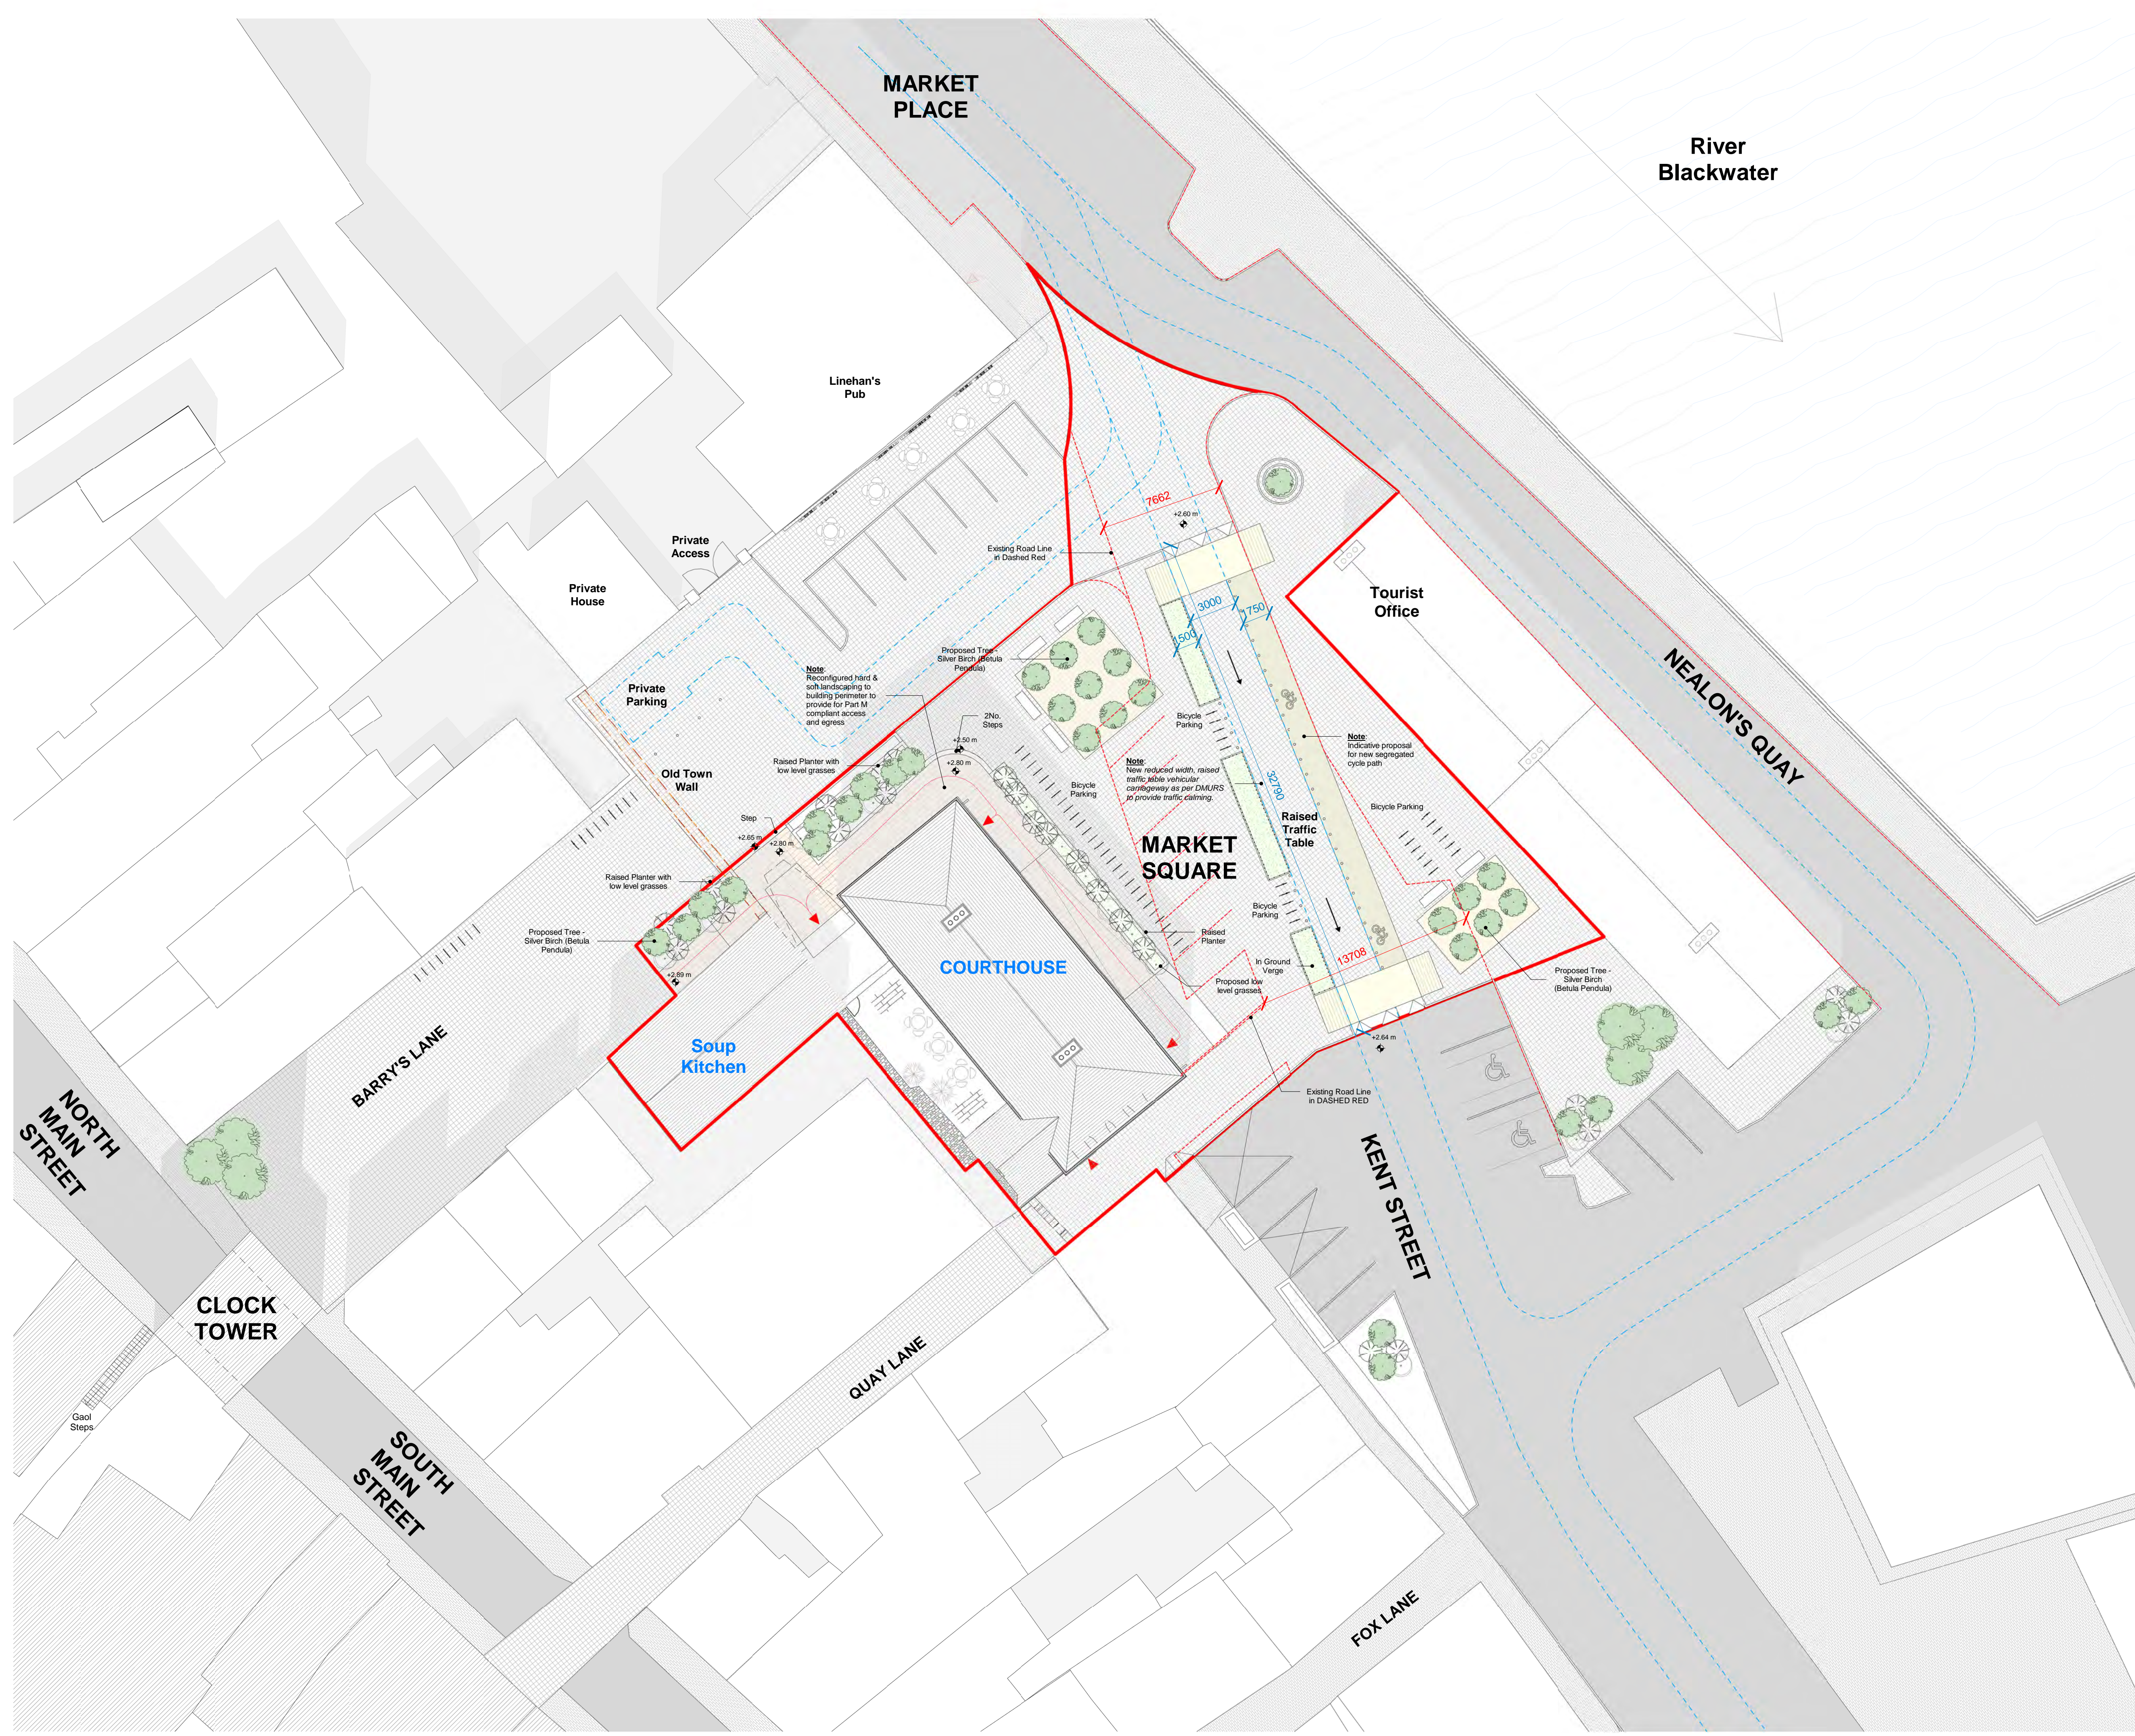

**NOTE:**  
 Dimensions not to be scaled from drawing.  
 For any discrepancies found consult with design office.  
 Copyright © - Cork County Council Architect's Dept.  
 This drawing to be read in conjunction with all the Specification Documents.

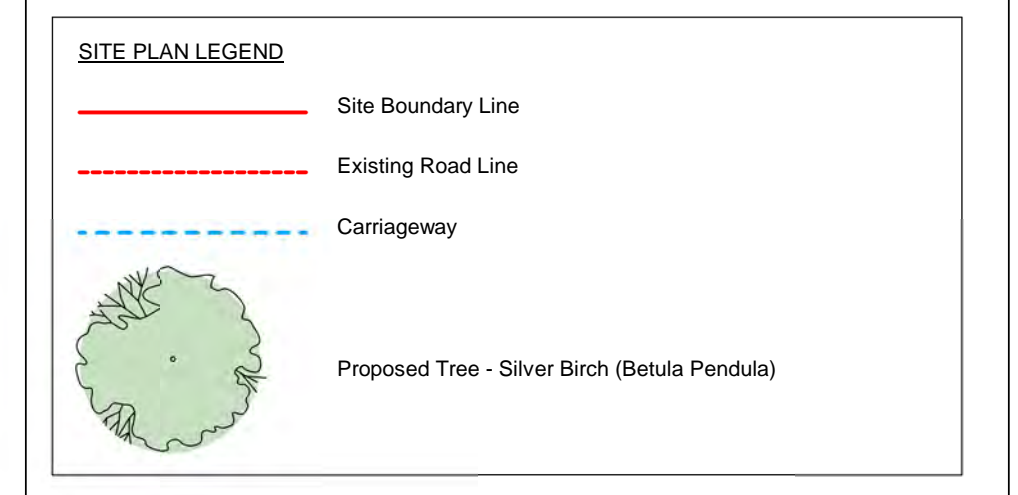

**NOTE:**  
 Red Outline describes the area affected by the proposed development. This is an indicative proposal for the purposes of Part 8 ONLY. The final detailed design and configuration of the interventions proposed here are to be agreed with the Area Engineer and subject to an independent Road Safety Audit

Rev	Description	Date
P01	ISSUED FOR APPROVAL	17.05.2024
Revision		

Project Stage: **Part 8**

**Comhairle Contae Chorcaí**  
 Roinn na nAilíirí  
 Oibríochtaí na gCeantar Bardasach & Forbairt Tuaithe  
 Halla an Chontae | Corcaigh | T12 R2NC | Éire  
 An tAilíre Contae | Marcus O'Coiláin

**Cork County Council**  
 Architect Department  
 Municipal Districts Operations & Rural Development  
 County Hall | Cork | T12 R2NC | Ireland  
 County Architect | Mark Collins  
 T +353-021 428 5430 | architects@ corkcoco.ie | www.corkcoco.ie



Protect Title: **Yougal Courthouse**  
 Market Square, Youghal, Co.Cork

Drawing Title: **Proposed Site Plan**

<b>Design Team:</b>	Date: March 2024	Dwg No:
Architect: B. Fitz	Scale: 1:200	<b>201</b>
Technician: T. Crowley	Sheet: A1	
Surveyor: L. Harris	Stage ID: PL	
File No: YCH-DR-CCC-A-PL-201		
Job No: <b>ATS_S_2020_011</b>		







**NOTE:**  
 Dimensions not to be scaled from drawing.  
 For any discrepancies found consult with design office.  
 Copyright © - Cork County Council Architect's Dept.  
 This drawing to be read in conjunction with all the  
 Specification Documents.




**2 Proposed South Elevation**  
 Scale 1 : 100 @A1



**3 Proposed North Elevation**  
 Scale 1 : 100 @A1



**1 Proposed Front East Elevation**  
 Scale 1 : 100 @A1

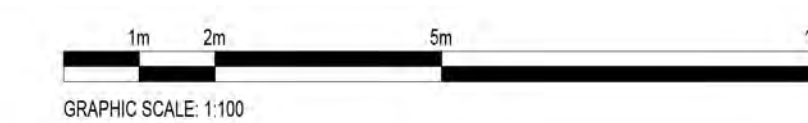

Rev	Description	Date
P01	ISSUED FOR APPROVAL	17.05.2024
Revision		

Project Stage: **Part 8**

**Comhairle Contae Chorcaí**  
 Roinn na nAilirí  
 Oibríochtaí na gCeantar Bardasach & Forbairt Tuaithe  
 Halla an Chontae | Corcaigh | T12 R2NC | Éire  
 An tAilire Contae | Marcus O'Coiláin

**Cork County Council**  
 Architect Department  
 Municipal Districts Operations & Rural Development  
 County Hall | Cork | T12 R2NC | Ireland  
 County Architect | Mark Collins  
 T +353-021 428 5430 | architects@corccoco.ie | www.corccoco.ie



Protect Title: **Yougal Courthouse**  
 Market Square, Yougal, Co.Cork

Drawing Title: **Proposed Elevations**

<b>Design Team:</b>	Date: March 2024	<b>Dwg No:</b>
<b>Architect:</b> B. Fitz	Scale: 1 : 100	<b>220</b>
<b>Technician:</b> T. Crowley	Sheet: A1	
<b>Surveyor:</b> L. Harris	Stage ID: PL	
File No: <b>YCH-DR-CCC-A-PL-220</b>		
Job No: <b>ATS_S_2020_011</b>		