

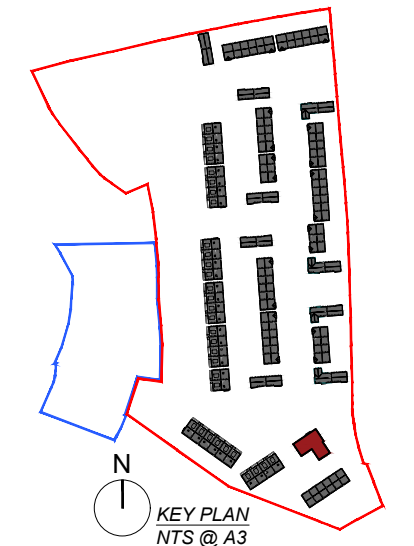


DO NOT SCALE. WORK TO FIGURED DIMENSIONS ONLY.  
 ALL EXISTING DIMENSIONS TO BE CHECKED ON SITE.  
 DRAWN ON AUTOCAD R2004 AT DEADY GAHAN ARCHITECTS LTD  
 LAYERS ON THIS DRAWING COMPLY WITH BS 1192: PART 5

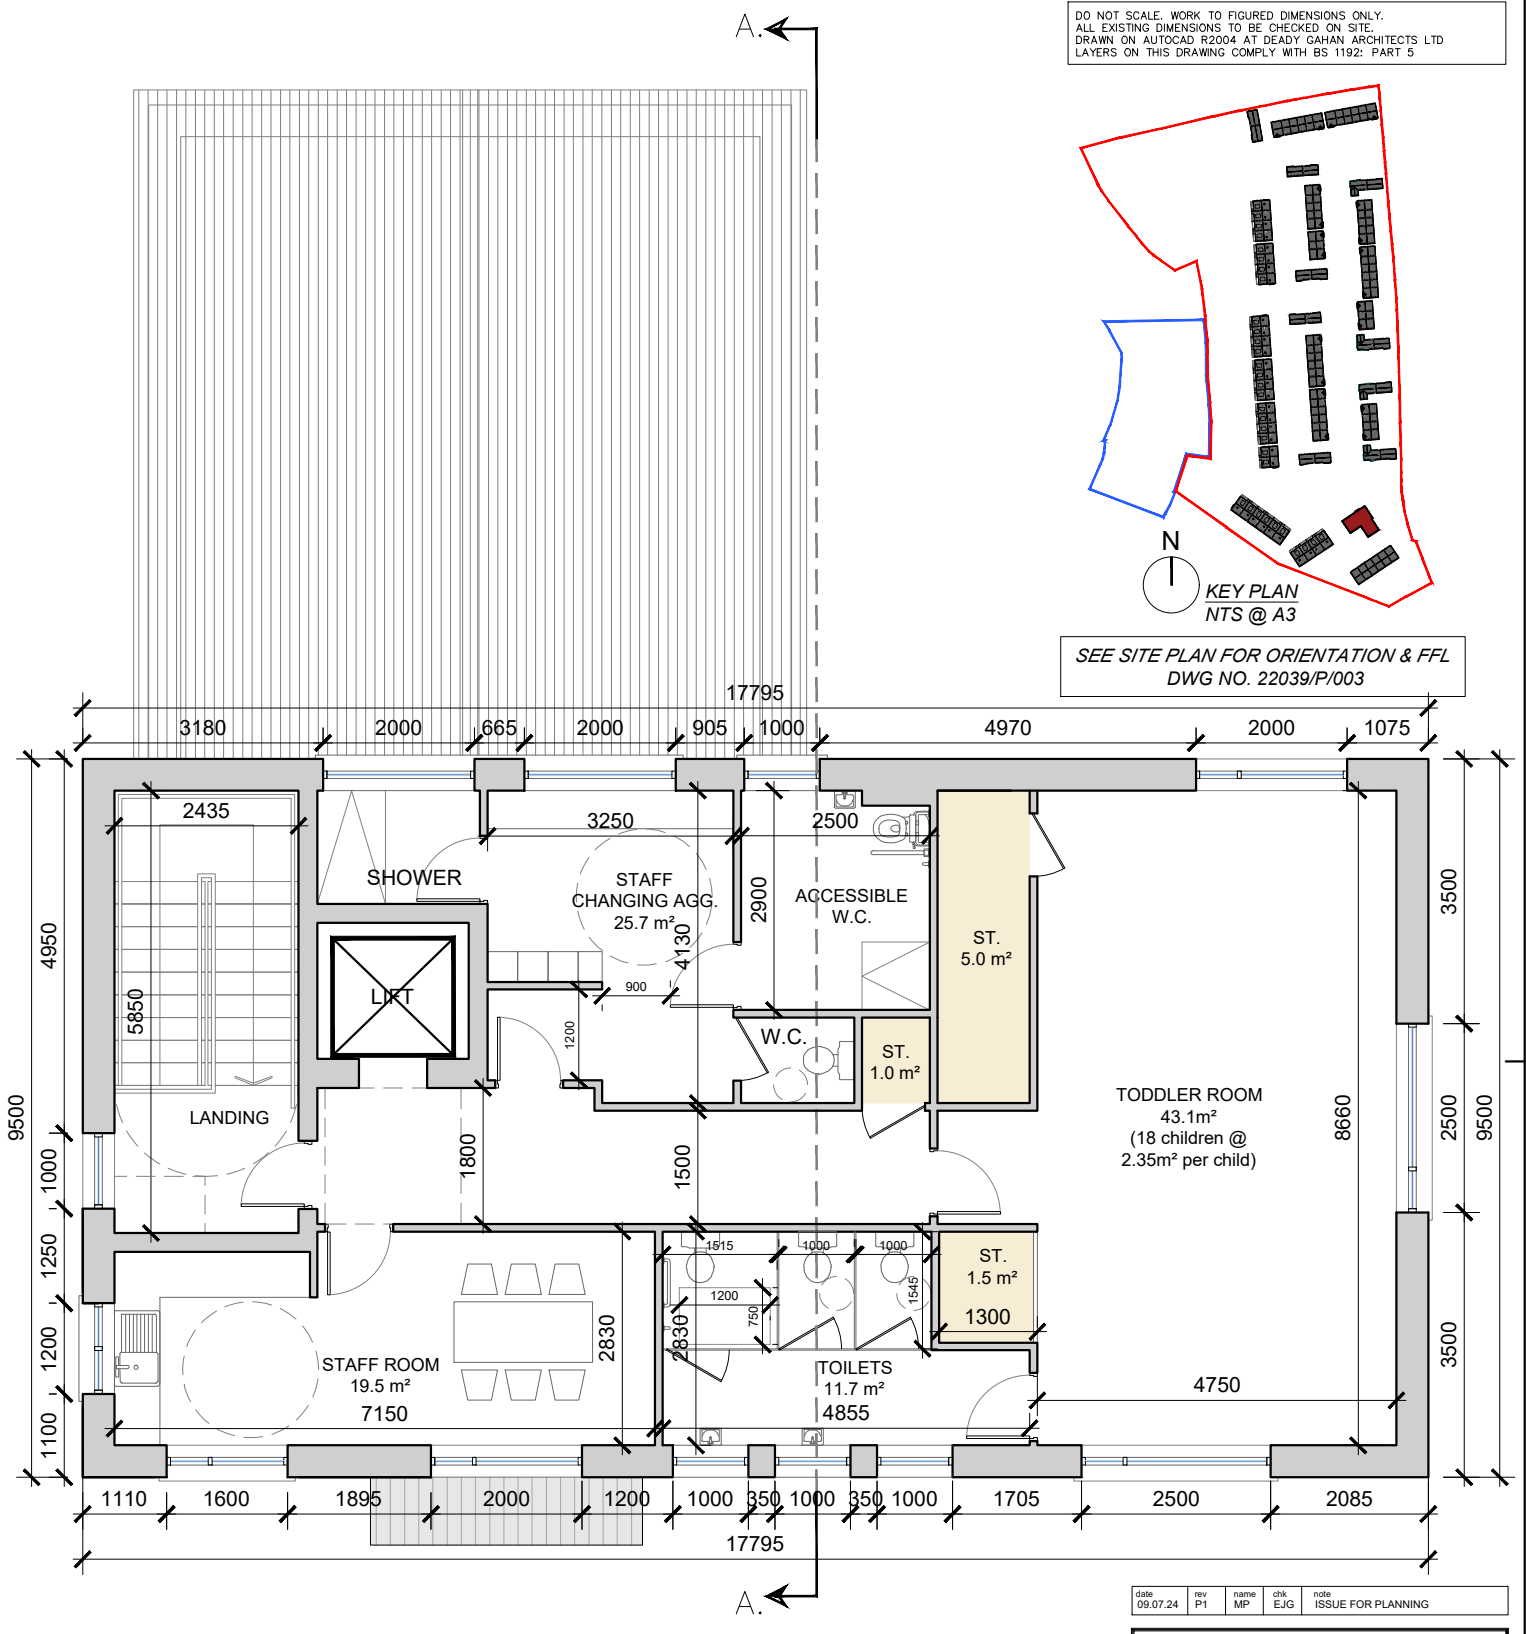

SEE SITE PLAN FOR ORIENTATION & FFL  
 DWG NO. 22039/P/003

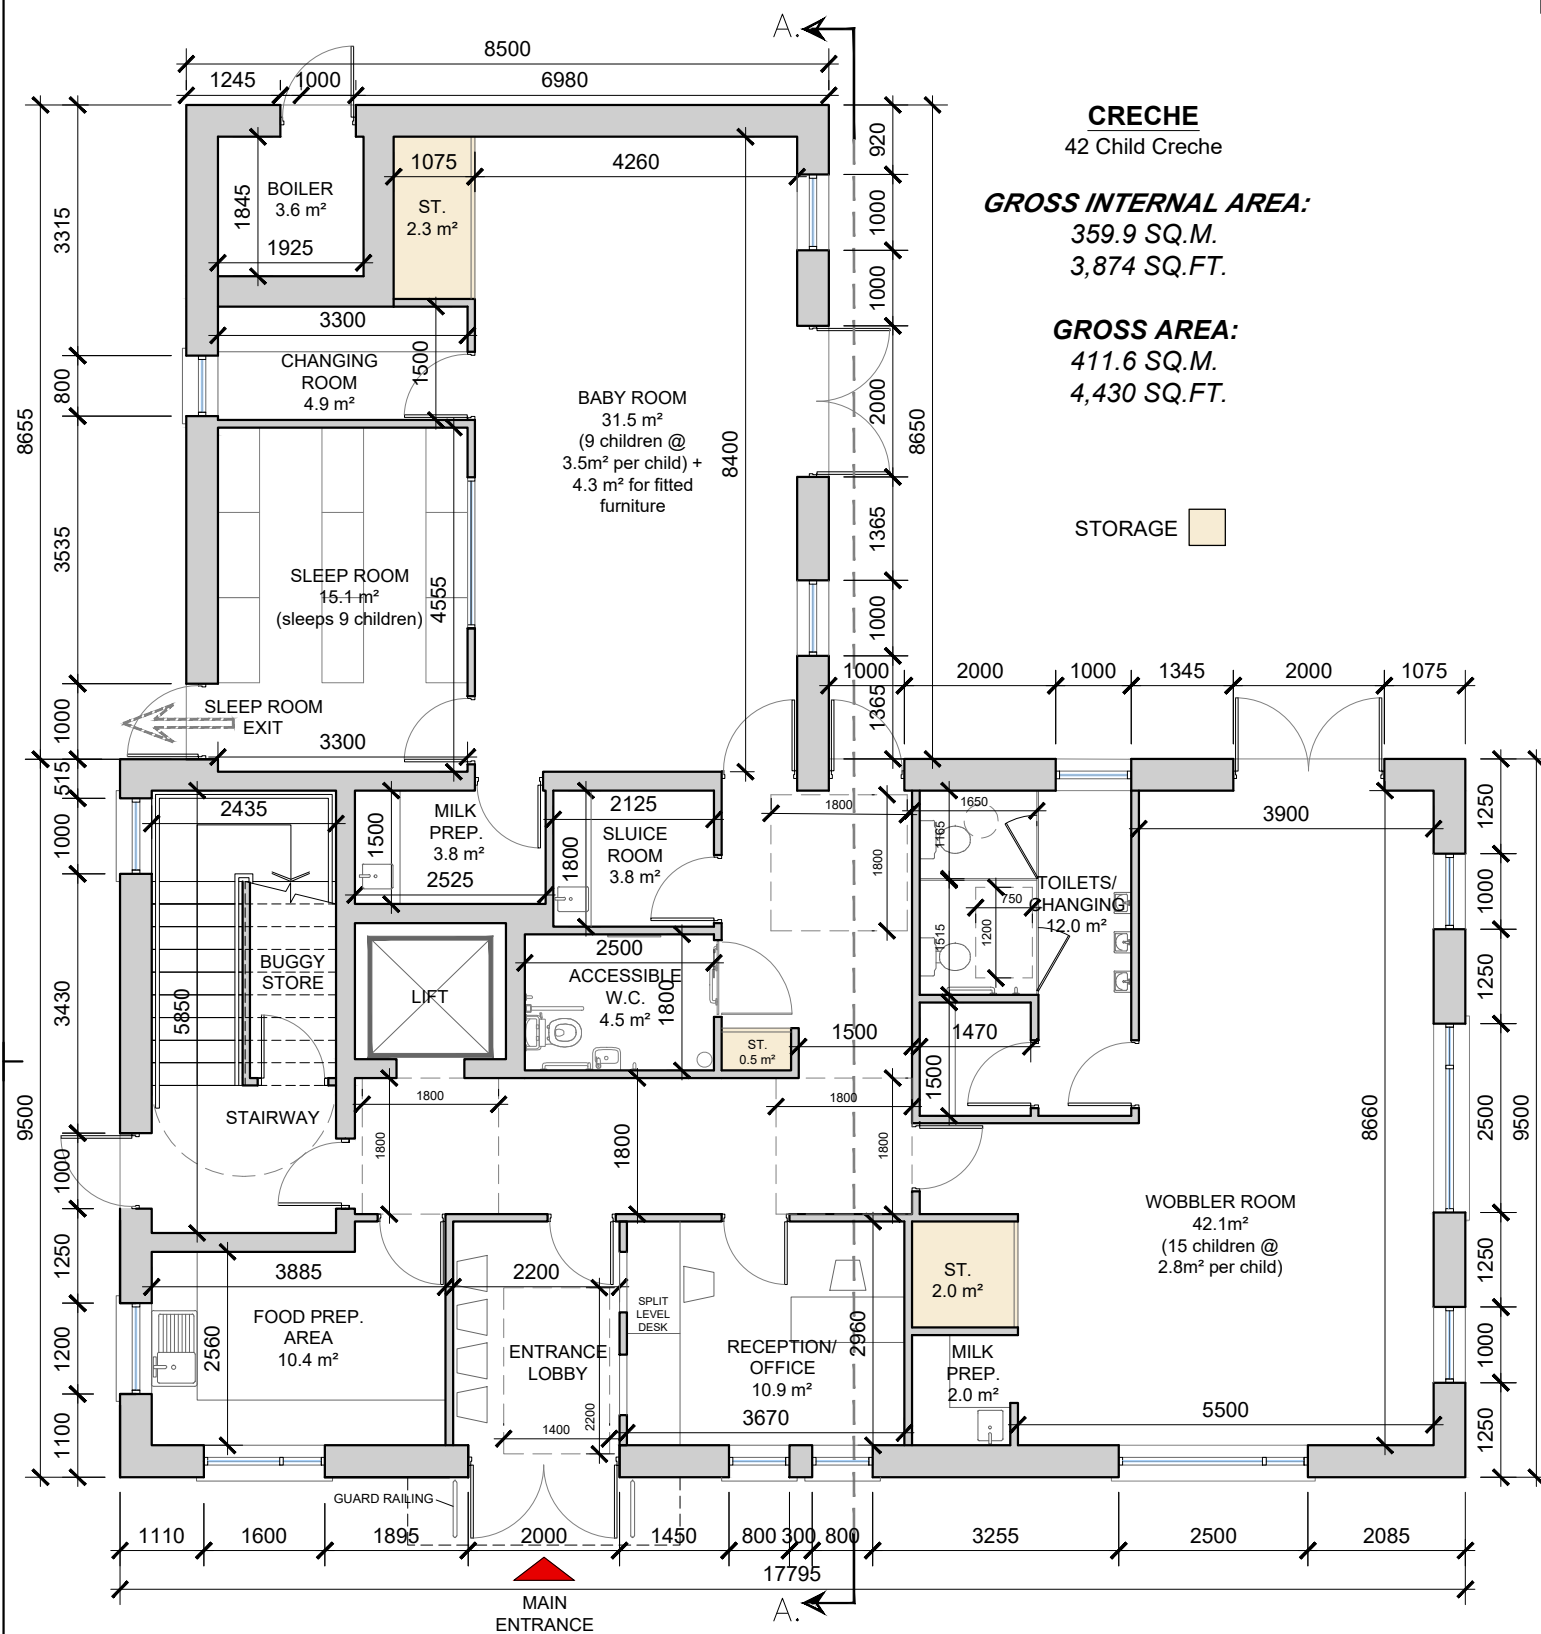


Ground Floor - Crèche  
SCALE 1:100 @ A3

First Floor - Crèche  
SCALE 1:100 @ A3

Note: All internal doors to have minimum 800mm wide unobstructed space for wheelchair access.

Note: 2 no. split level counters to be located in reception to allow for wheelchair access to both sides. Working surface heights of the counters to be a two levels, one between 950mm and 1100mm, and one at a maximum height of 760mm.

date	rev	name	chk	note
09.07.24	P1	MP	EJG	ISSUE FOR PLANNING

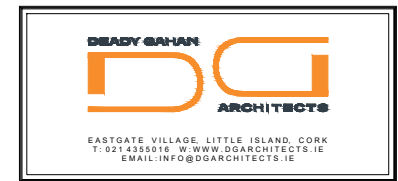

Project  
 PROPOSED RESIDENTIAL DEVELOPMENT  
 AN GHLEANN, MALLOW  
 CO. CORK

Drawing title  
 PROPOSED 42 CHILD CRECHE  
 GROUND & FIRST FLOOR PLANS

Scale	Drawn	Checked	Date
1:100 @ A3	PL	EJG	07.09.20
Project No.	Dwg. No.	Revision	
22039	22039/P/101	P1	

Information / Comments  
 Planning

DO NOT SCALE. WORK TO FIGURED DIMENSIONS ONLY.  
 ALL EXISTING DIMENSIONS TO BE CHECKED ON SITE.  
 DRAWN ON AUTOCAD R23004 AT DEADY GAHAN ARCHITECTS LTD  
 LAYERS ON THIS DRAWING COMPLY WITH BS 1192: PART 5




**Front Elevation**  
 SCALE 1:100 @ A3



**CRÉCHE - 3D VIEW**




**COLOURED PENCIL FENCE PRECEDENT**

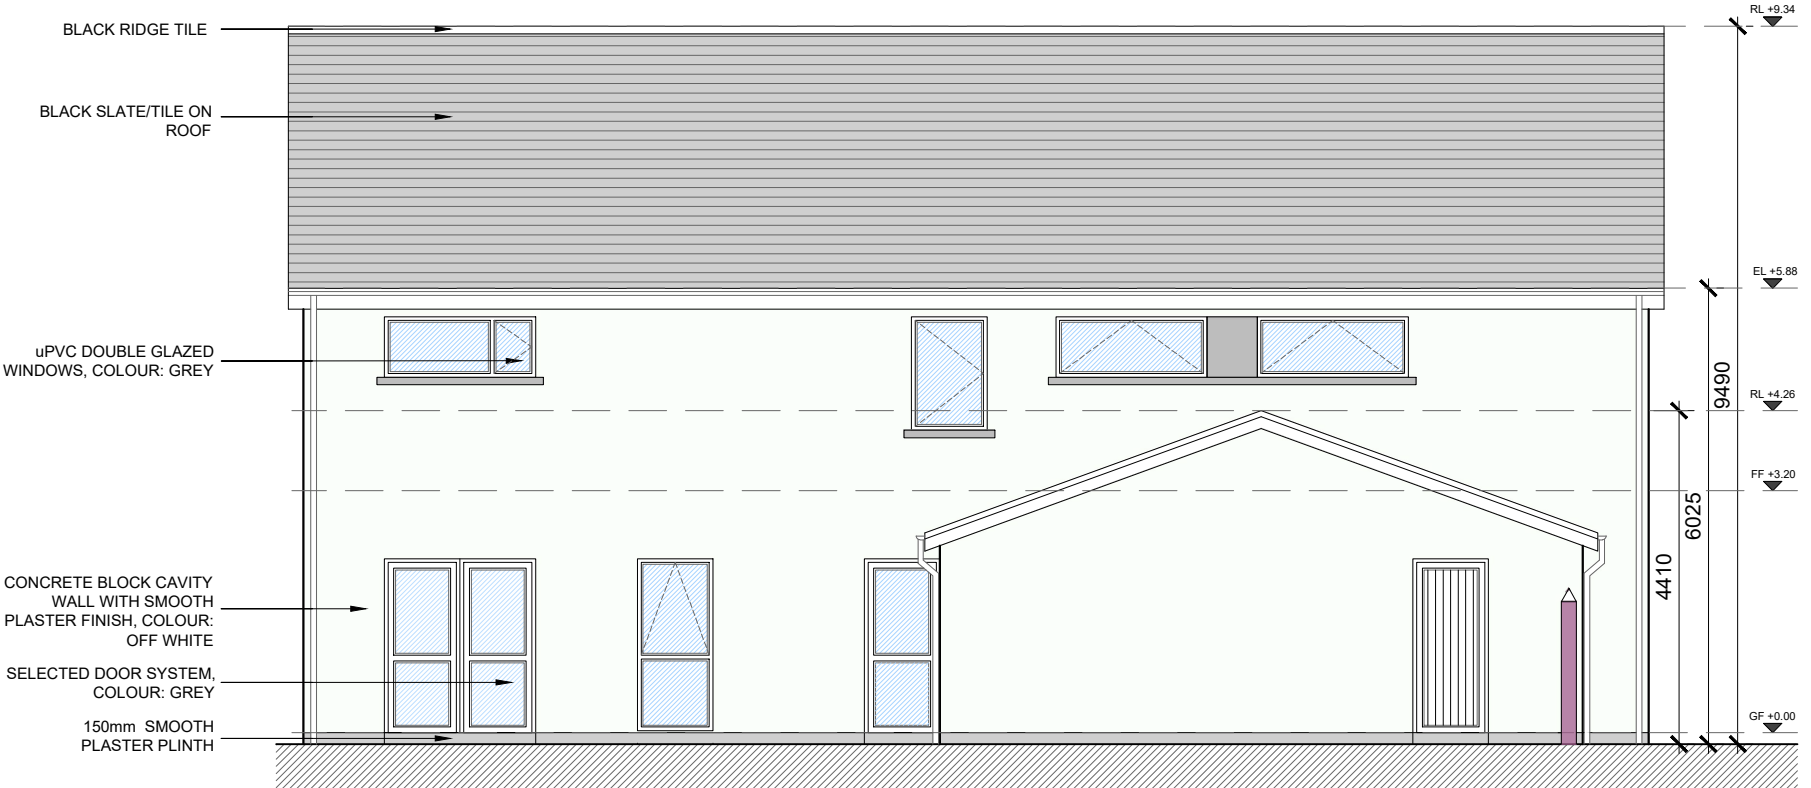

**Rear Elevation**  
 SCALE 1:100 @ A3

date	rev	name	chk	note
09.07.24	P1	MP	EJG	ISSUE FOR PLANNING

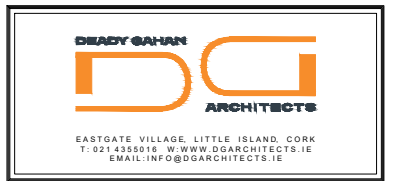

Project  
 PROPOSED RESIDENTIAL DEVELOPMENT  
 AN GHLEANNA, MALLOW  
 CO. CORK


Drawing title  
 PROPOSED 42 CHILD CRÉCHE  
 FRONT & REAR ELEVATIONS

Scale	Drawn	Checked	Date
1:100 @ A3	PL	EJG	07.09.20


Project No.	Dwg. No.	Revision
22039	22039/P/1102	P1

Information | Comments | Tender | Construction

DO NOT SCALE. WORK TO FIGURED DIMENSIONS ONLY.  
 ALL EXISTING DIMENSIONS TO BE CHECKED ON SITE.  
 DRAWN ON AUTOCAD R2004 AT DEADY GAHAN ARCHITECTS LTD  
 LAYERS ON THIS DRAWING COMPLY WITH BS 1192: PART 5

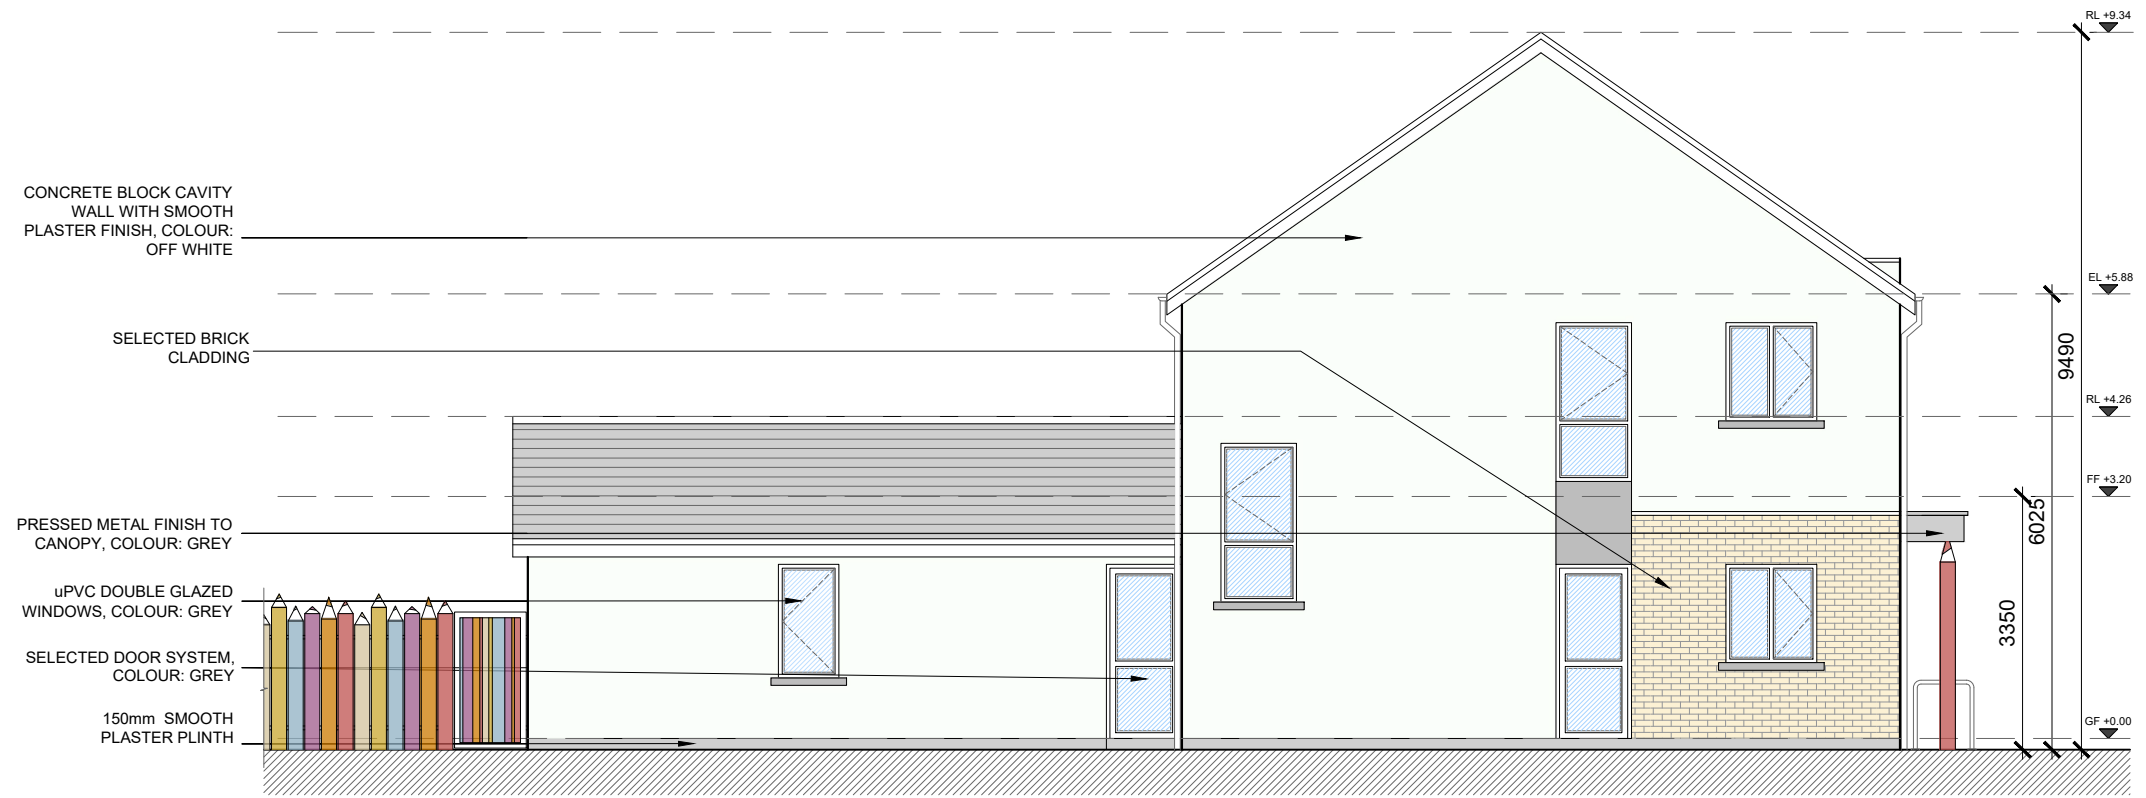


Side Elevation  
 SCALE 1:100 @ A3

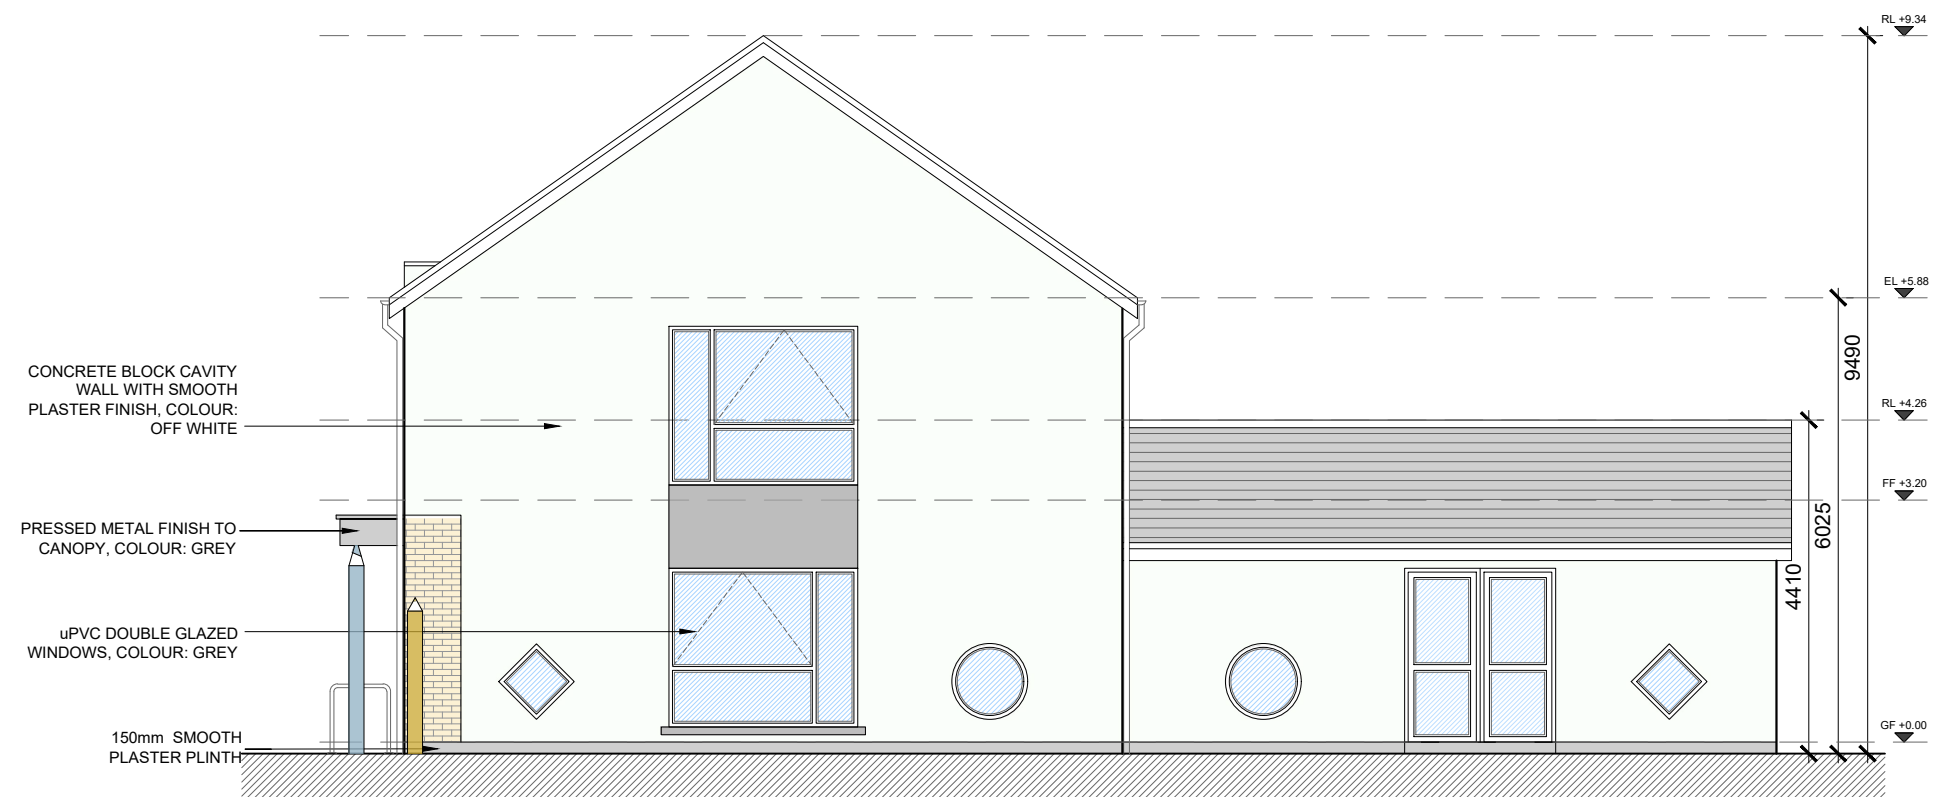

Side Elevation  
 SCALE 1:100 @ A3

date	rev	name	chk.	note
09.07.24	P1	MP	EJG	ISSUE FOR PLANNING

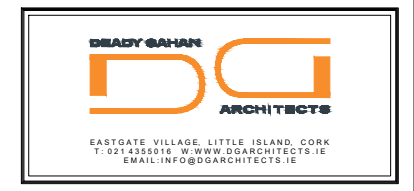


Project  
 PROPOSED RESIDENTIAL DEVELOPMENT  
 AN GHEANNA, MALLOW  
 CO. CORK

Drawing title  
 PROPOSED 42 CHILD CRECHE  
 SIDE ELEVATIONS

Scale	Drawn	Checked	Date
1:100 @ A3	PL	EJG	07.09.20
Project No.	Eng. No.	Revision	
22039	22039/P/1103	P1	


Information / Comments	Tender
<input checked="" type="checkbox"/> Planning	<input type="checkbox"/> Construction

DO NOT SCALE. WORK TO FIGURED DIMENSIONS ONLY.  
 ALL EXISTING DIMENSIONS TO BE CHECKED ON SITE.  
 DRAWN ON AUTOCAD R2004 AT DEADY GAHAN ARCHITECTS LTD  
 LAYERS ON THIS DRAWING COMPLY WITH BS 1192: PART 5

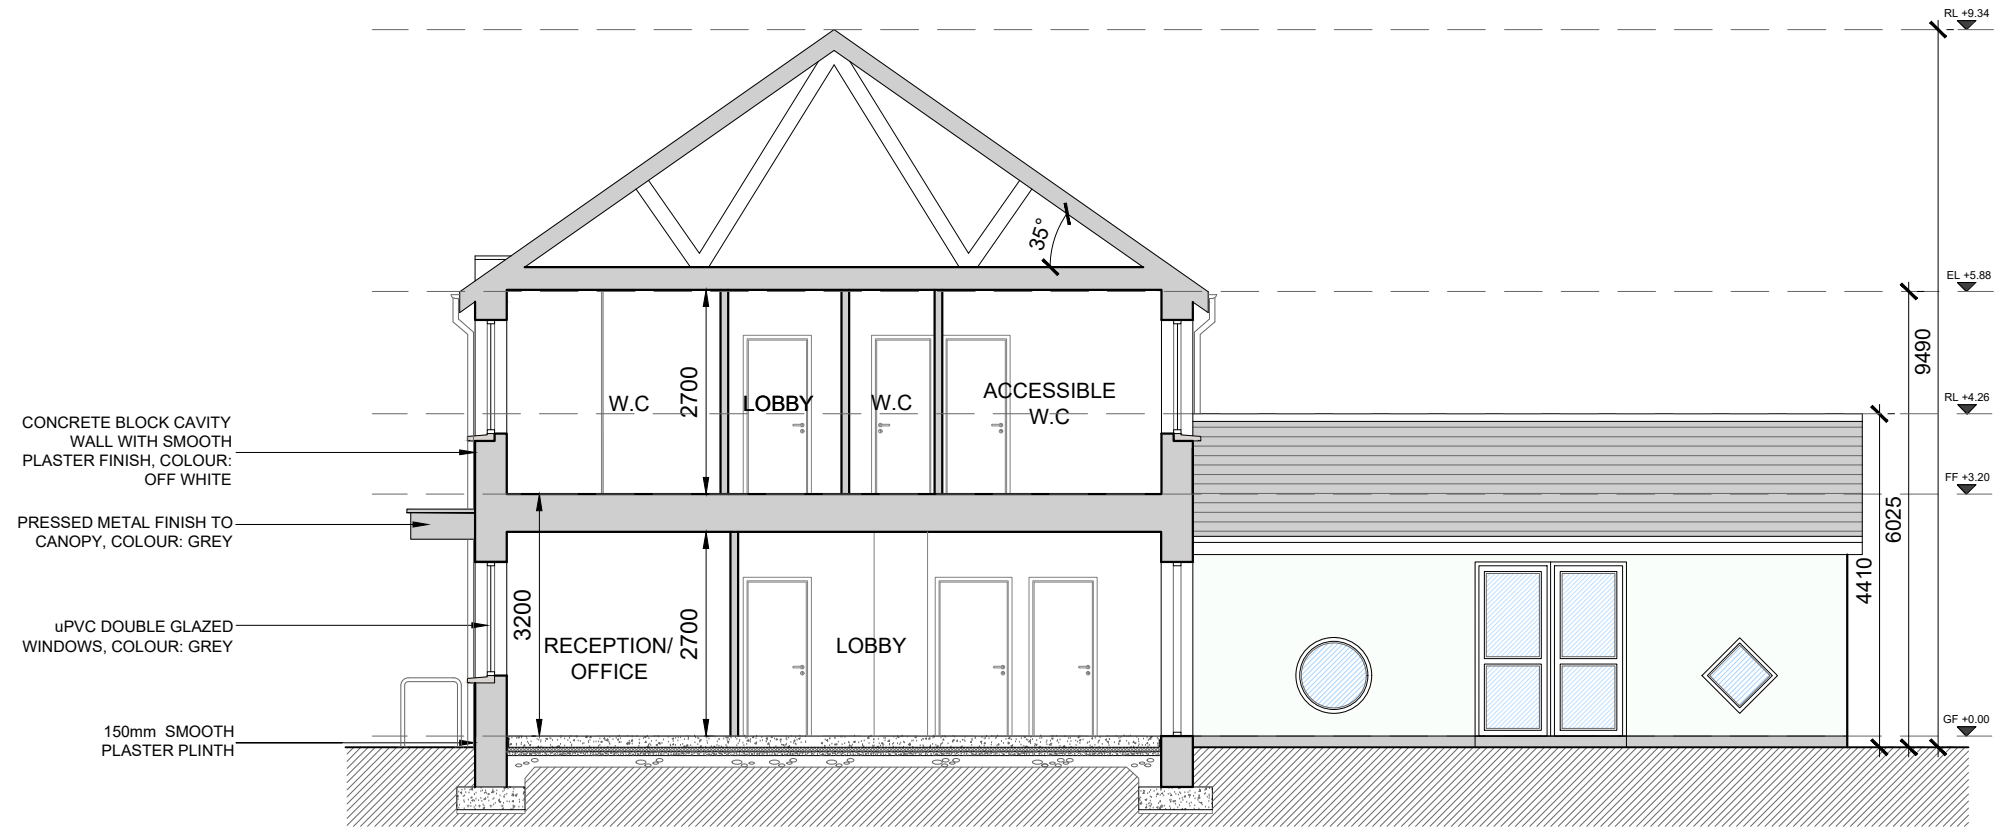

**Section A-A**  
 SCALE 1:100 @ A3

date	rev	name	chk	role
09.07.24	P1	MP	EJG	ISSUE FOR PLANNING

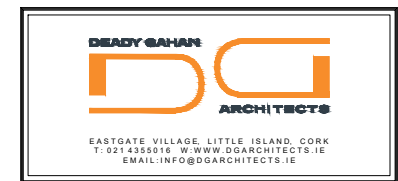

Project  
 PROPOSED RESIDENTIAL DEVELOPMENT  
 AN GHEANNA, MALLOW  
 CO. CORK

Drawing title  
 PROPOSED 42 CHILD CRECHE  
 SECTION A-A

Scale	Drawn	Checked	Date
1:100 @ A3	PL	EJG	07.09.20

Project No.	Eng. No.	Revision
20068	20068/P/1104	P1

Information / Comments:  Planning  Tender  Construction