


1 2 3 4 5 6 7 8

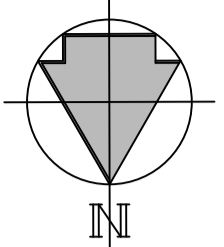


NOTES
 1. This drawing shall be read in conjunction with all other relevant drawings, specifications and schedules.
 2. All dimensions are in millimeters and levels in meters. use figured dimensions only.

NOTES
 1. This drawing shall be read in conjunction with all other relevant drawings, specifications and schedules.
 2. All dimensions are in millimeters and levels in meters. use figured dimensions only.

LEGEND
 - - - - - Outline of Area Accessible to Bats




North Elevation
 SCALE 1:100

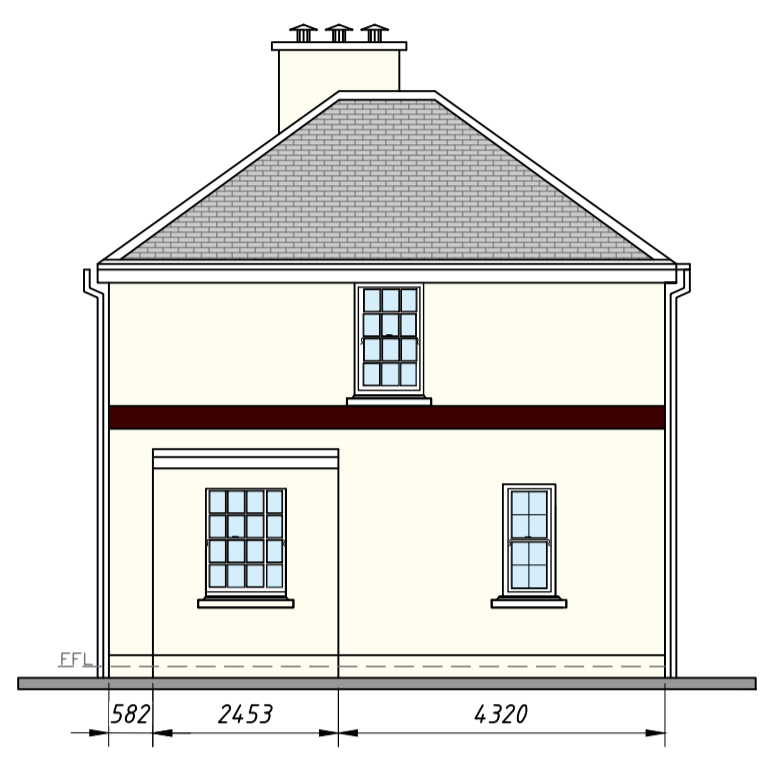


East Elevation
 SCALE 1:100




South Elevation
 SCALE 1:100

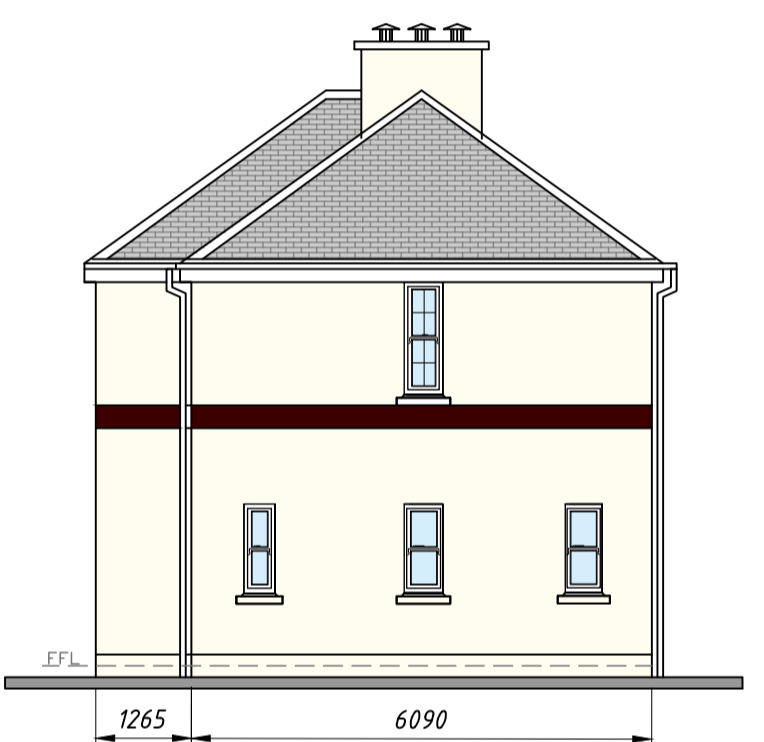


West Elevation
 SCALE 1:100

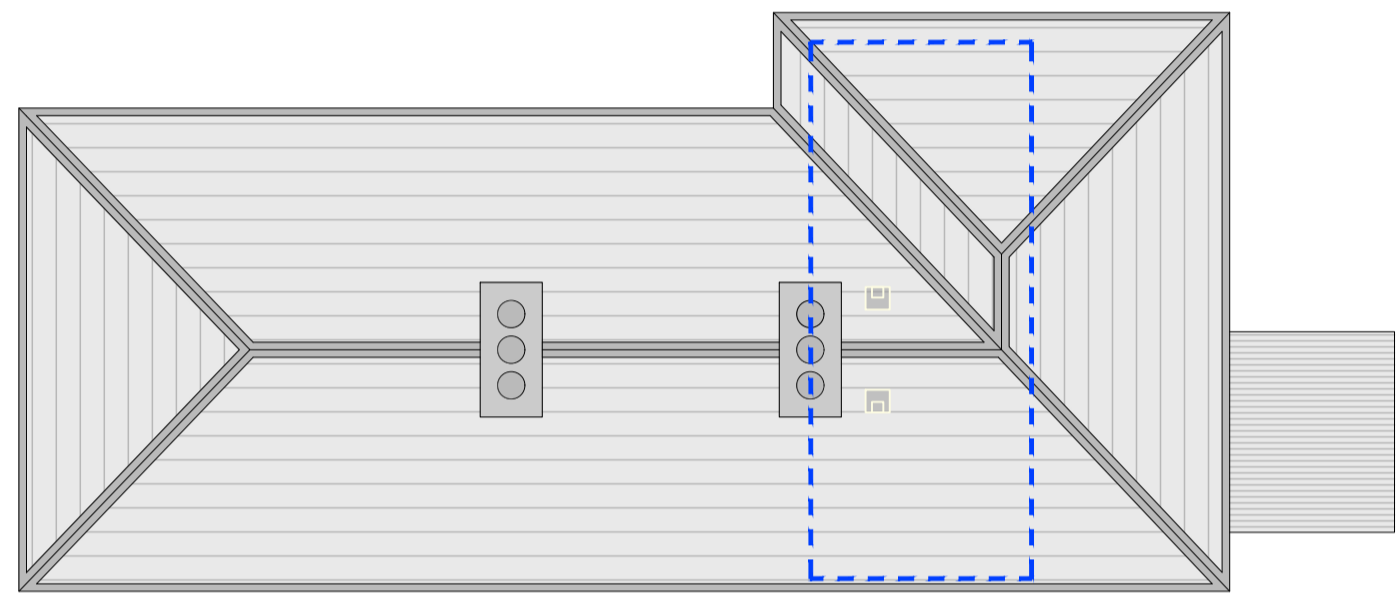

Proposed Roof Plan
 SCALE 1:100

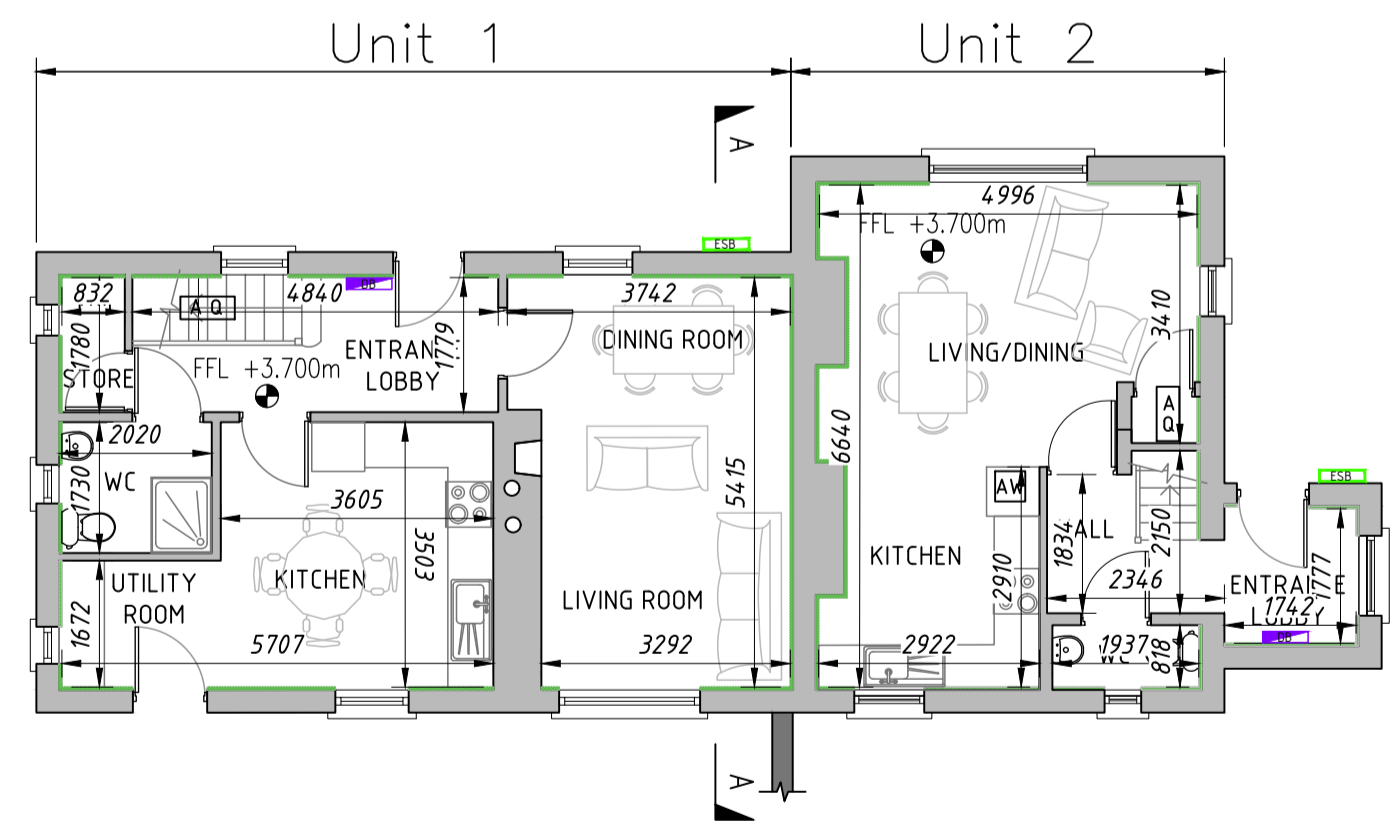

Proposed Ground Floor Plan
 SCALE 1:100

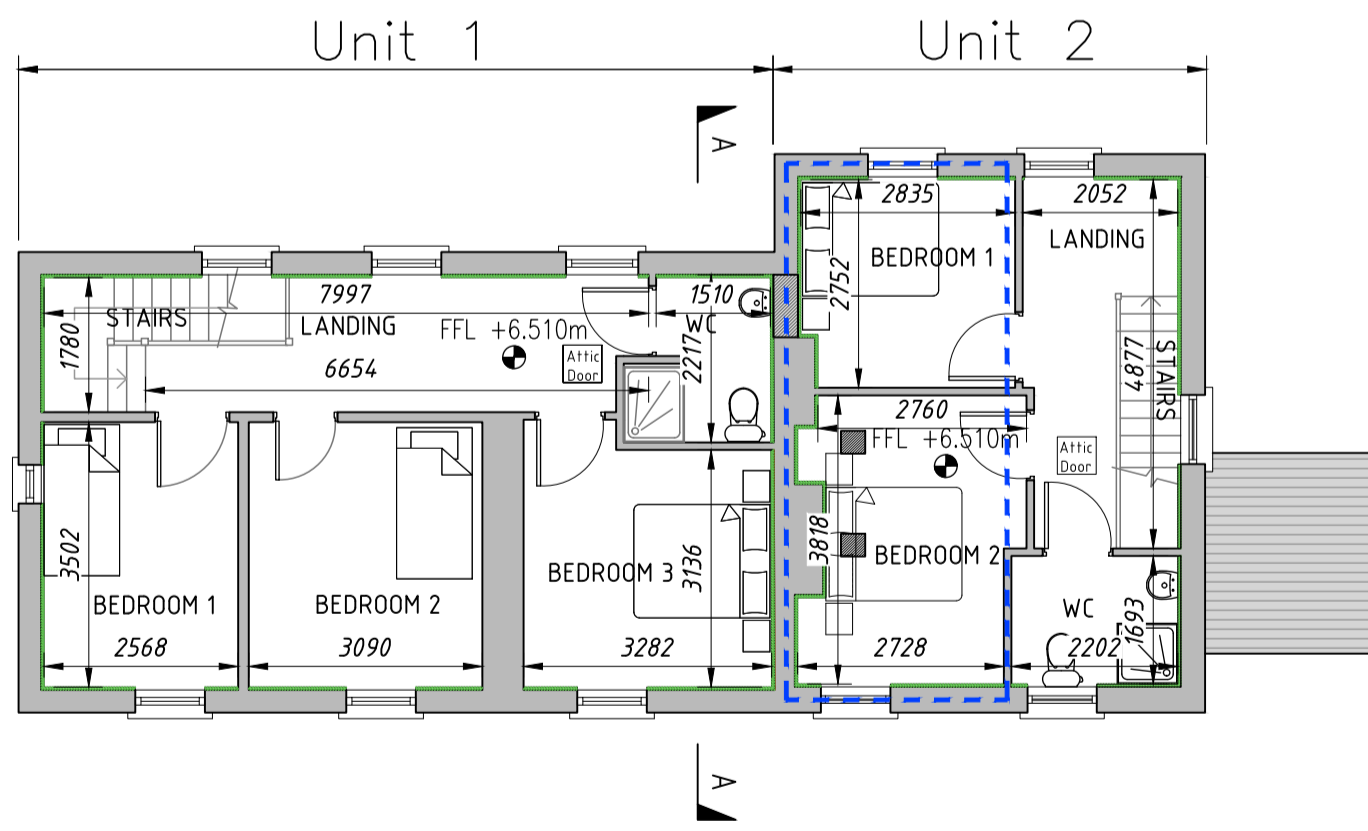

Proposed First Floor Plan
 SCALE 1:100

THIS DRAWING IS COPYRIGHT		Drawn By	CF	Checked By	CC	Approved By	CC	Issue Date	24/07/24	Scale	1/100 @A1	Purpose Code	P08	Acceptance Code	S	Rev	1	Stage	Tender
All dimensions are in millimeters unless indicated otherwise. All dimensions are to be checked on site prior to fabrication or construction. All work is to be in accordance with current Building Regulations and Codes of Best Practice. The Contractor is responsible for ensuring compliance with Building Regulations within their trade. Where this drawing is open to public inspection the contractor is required to register, register is subject to the requirements of Section 74 of the Copyright and Related Rights Act, 2000.		CroCon Engineers Ltd. Consulting Engineers 4 Main St., Bantry, Co. Cork E: info@crocon.ie Tel: (027) 50193		23004 - CR0 - X - XXX - DR - SE - 02006															
1	03/24	DOS	Kitchen Changed																
0	12/23	DOS	Issue 0																
REVISION	DATE	BY	DETAILS																
Client: Cork County Council Project: Proposed 2 No. Houses, Adrigole Garda Station, Co. Cork Title: Proposed Plans & Elevations - Bat Access Vent																			

1 2 3 4 5 6 7 8