




- EXISTING FINISHES**
1. DASHED PLASTER FINISH
 2. SMOOTH PLASTER FINISH
 3. TIMBER WINDOW/FRAMES
 4. TIMBER DOOR/FRAME
 5. UPVC GUTTERS/DOWNPipes
 6. SLATE ROOF TILES

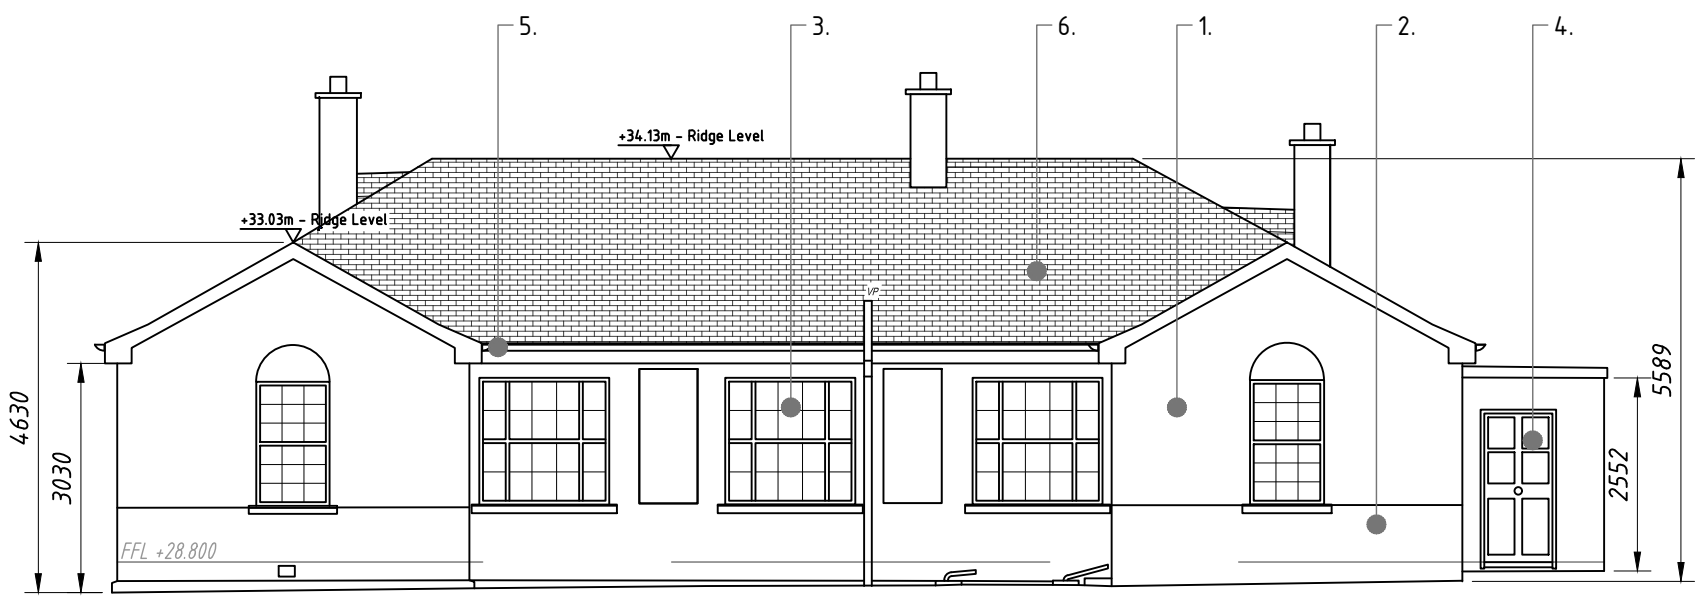


North Elevation
SCALE 1:100

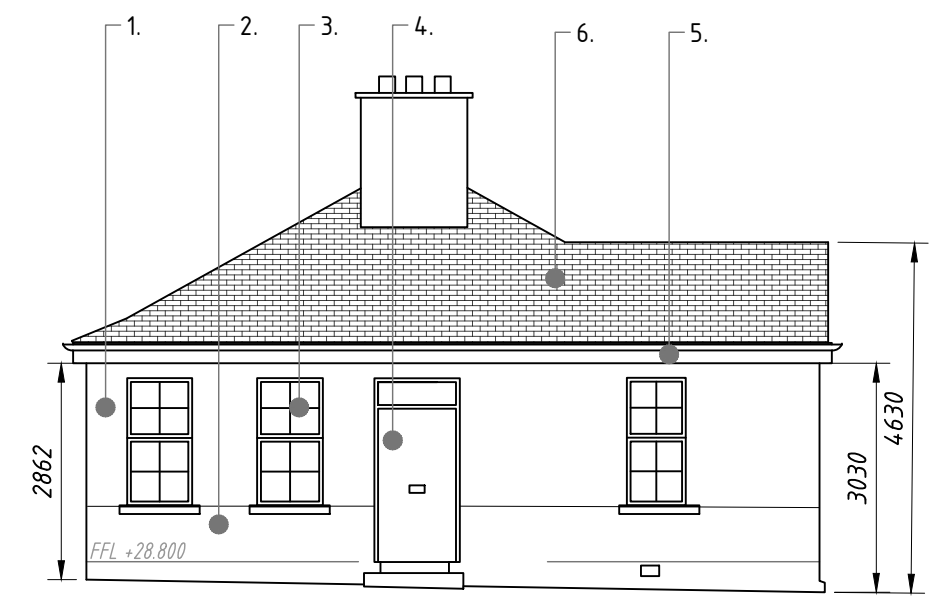

East Elevation
SCALE 1:100

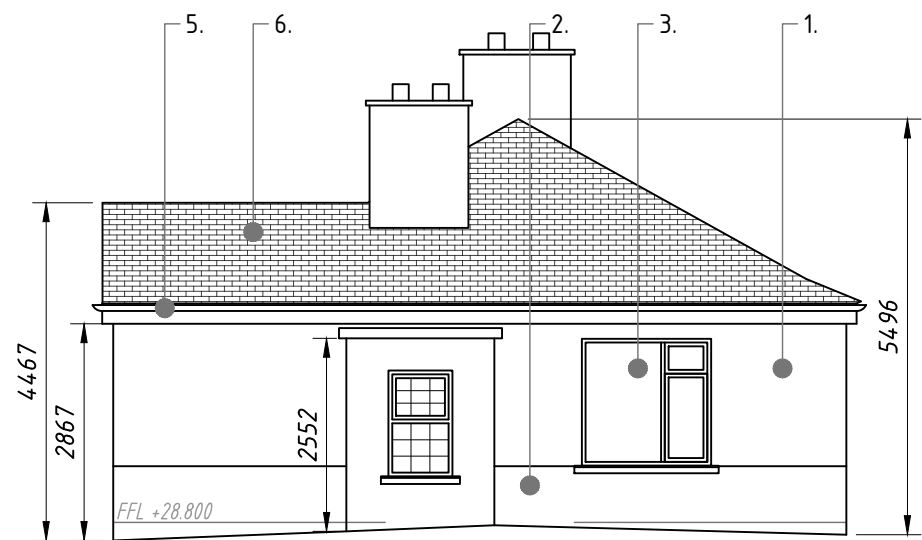

West Elevation
SCALE 1:100

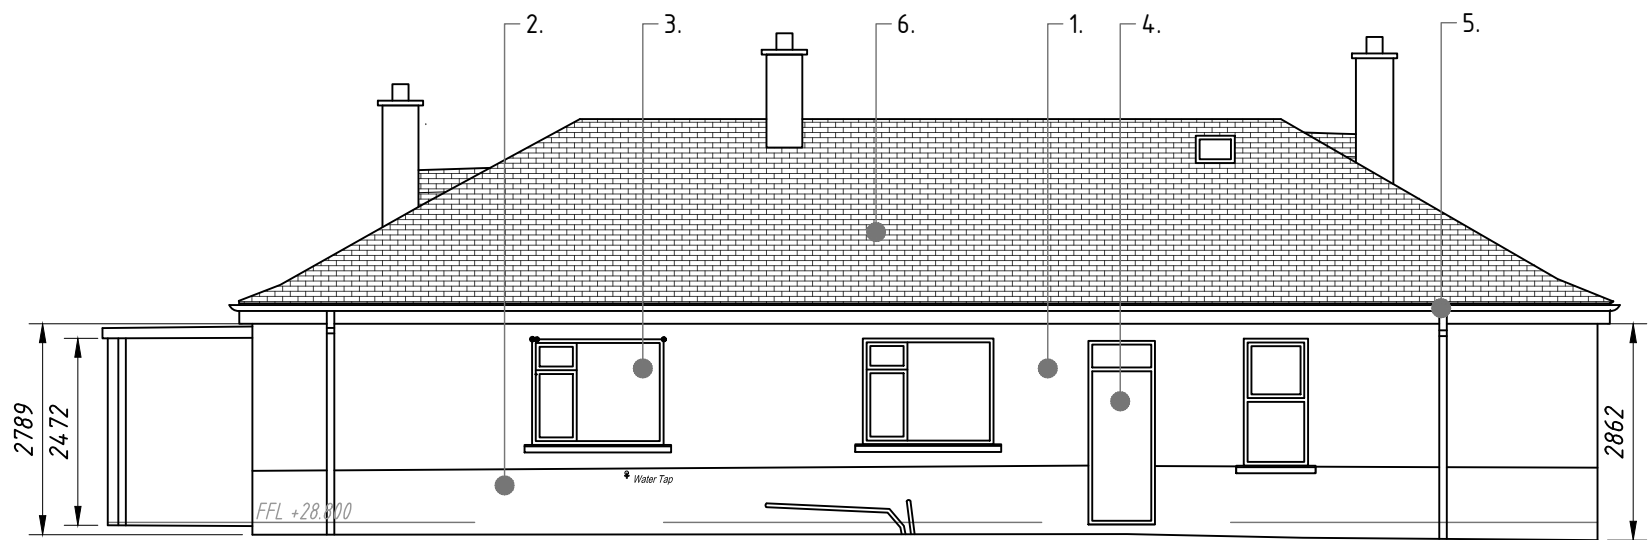

South Elevation
SCALE 1:100

REVISION	DATE	BY	DETAILS
0	03/24	DOS	Issue 0

THIS DRAWING IS COPYRIGHT
Dimensions are in mm except where indicated. Figured dimensions take precedence over scaled measurements. All dimensions to be checked on site prior to fabrication or construction. All works to be in accordance with Current Building Regulations and Codes. (Sub)Contractors are responsible for ensuring compliance with Building Regulations within their trade. Where this drawing is open to public inspection pursuant to a statutory requirement, or is on a statutory register, copying is subject to the requirements of Section 74 of the Copyright and Related Rights Act, 2000.

Drawn By DOS	Chkd By CC	Approved By CC	DWG Date 13/03/24	Scale 1/100 @A3	Purpose Code P03	Acceptance Code S	Rev. 0	Stage Planning
CroCon Engineers Ltd. Consulting Engineers 4 Main St., Bantry, Co. Cork E: info@crocon.ie Tel: (027) 50123				Project Originator Spatial Zone Level Info Type Role Number 23005 - CRO - X - XXX - DR - SE - 02000				
				Client Cork County Council Project Proposed 2 No. Houses, Goleen Garda Station, Co. Cork Title Existing Elevations				