



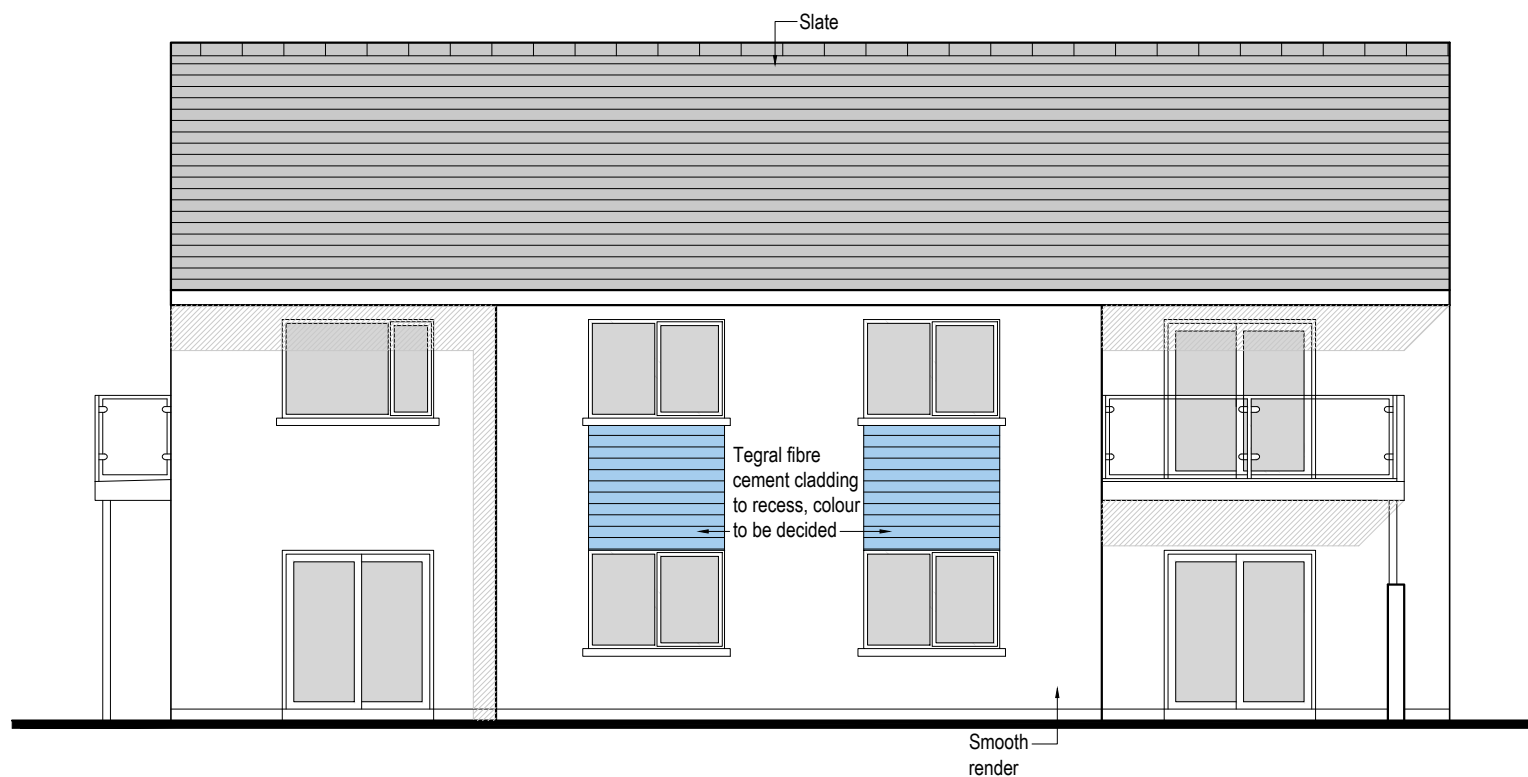

North East Elevation, SCALE : 1:100



South West Elevation, SCALE : 1:100

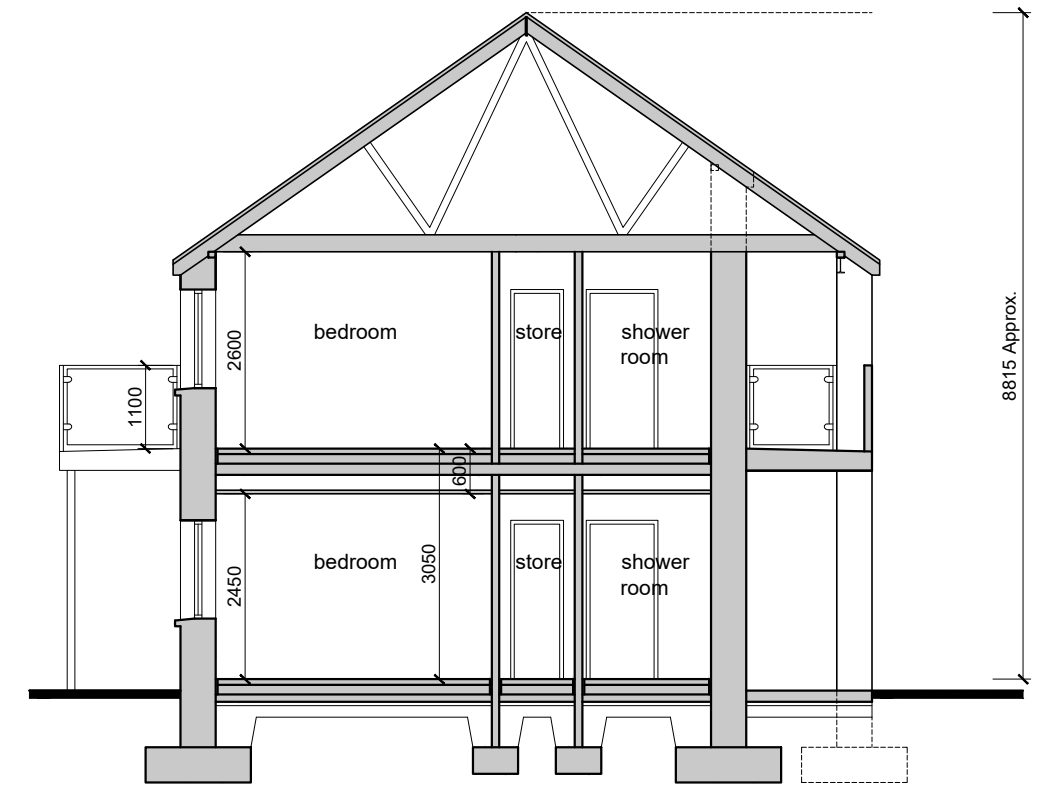

Section C-C SCALE : 1:100

Rev.	Date.	Drawn	Checked	Details.	Drawing Title :	Project :	Scale :	Date :	Drawn :	DALY, BARRY & ASSOCIATES ARCHITECTS & PLANNING CONSULTANTS GLENGARRIFF ROAD, BANTRY, CO.CORK Tel: 027 51026 Fax: 027 51019 E-mail: info@dalybarry.ie
					Proposed : Elevations & Section C-C	Proposed Development at : Mardyke Street, Skibbereen, Co. Cork.	1 : 100 @ A3	OCT. '23	S.C.	
					Client :		Drawing Number :	Revision :		
					Skibbereen Geriatric Society		4286-S3-04			
							Stage :			
							CAS Stage 3			