


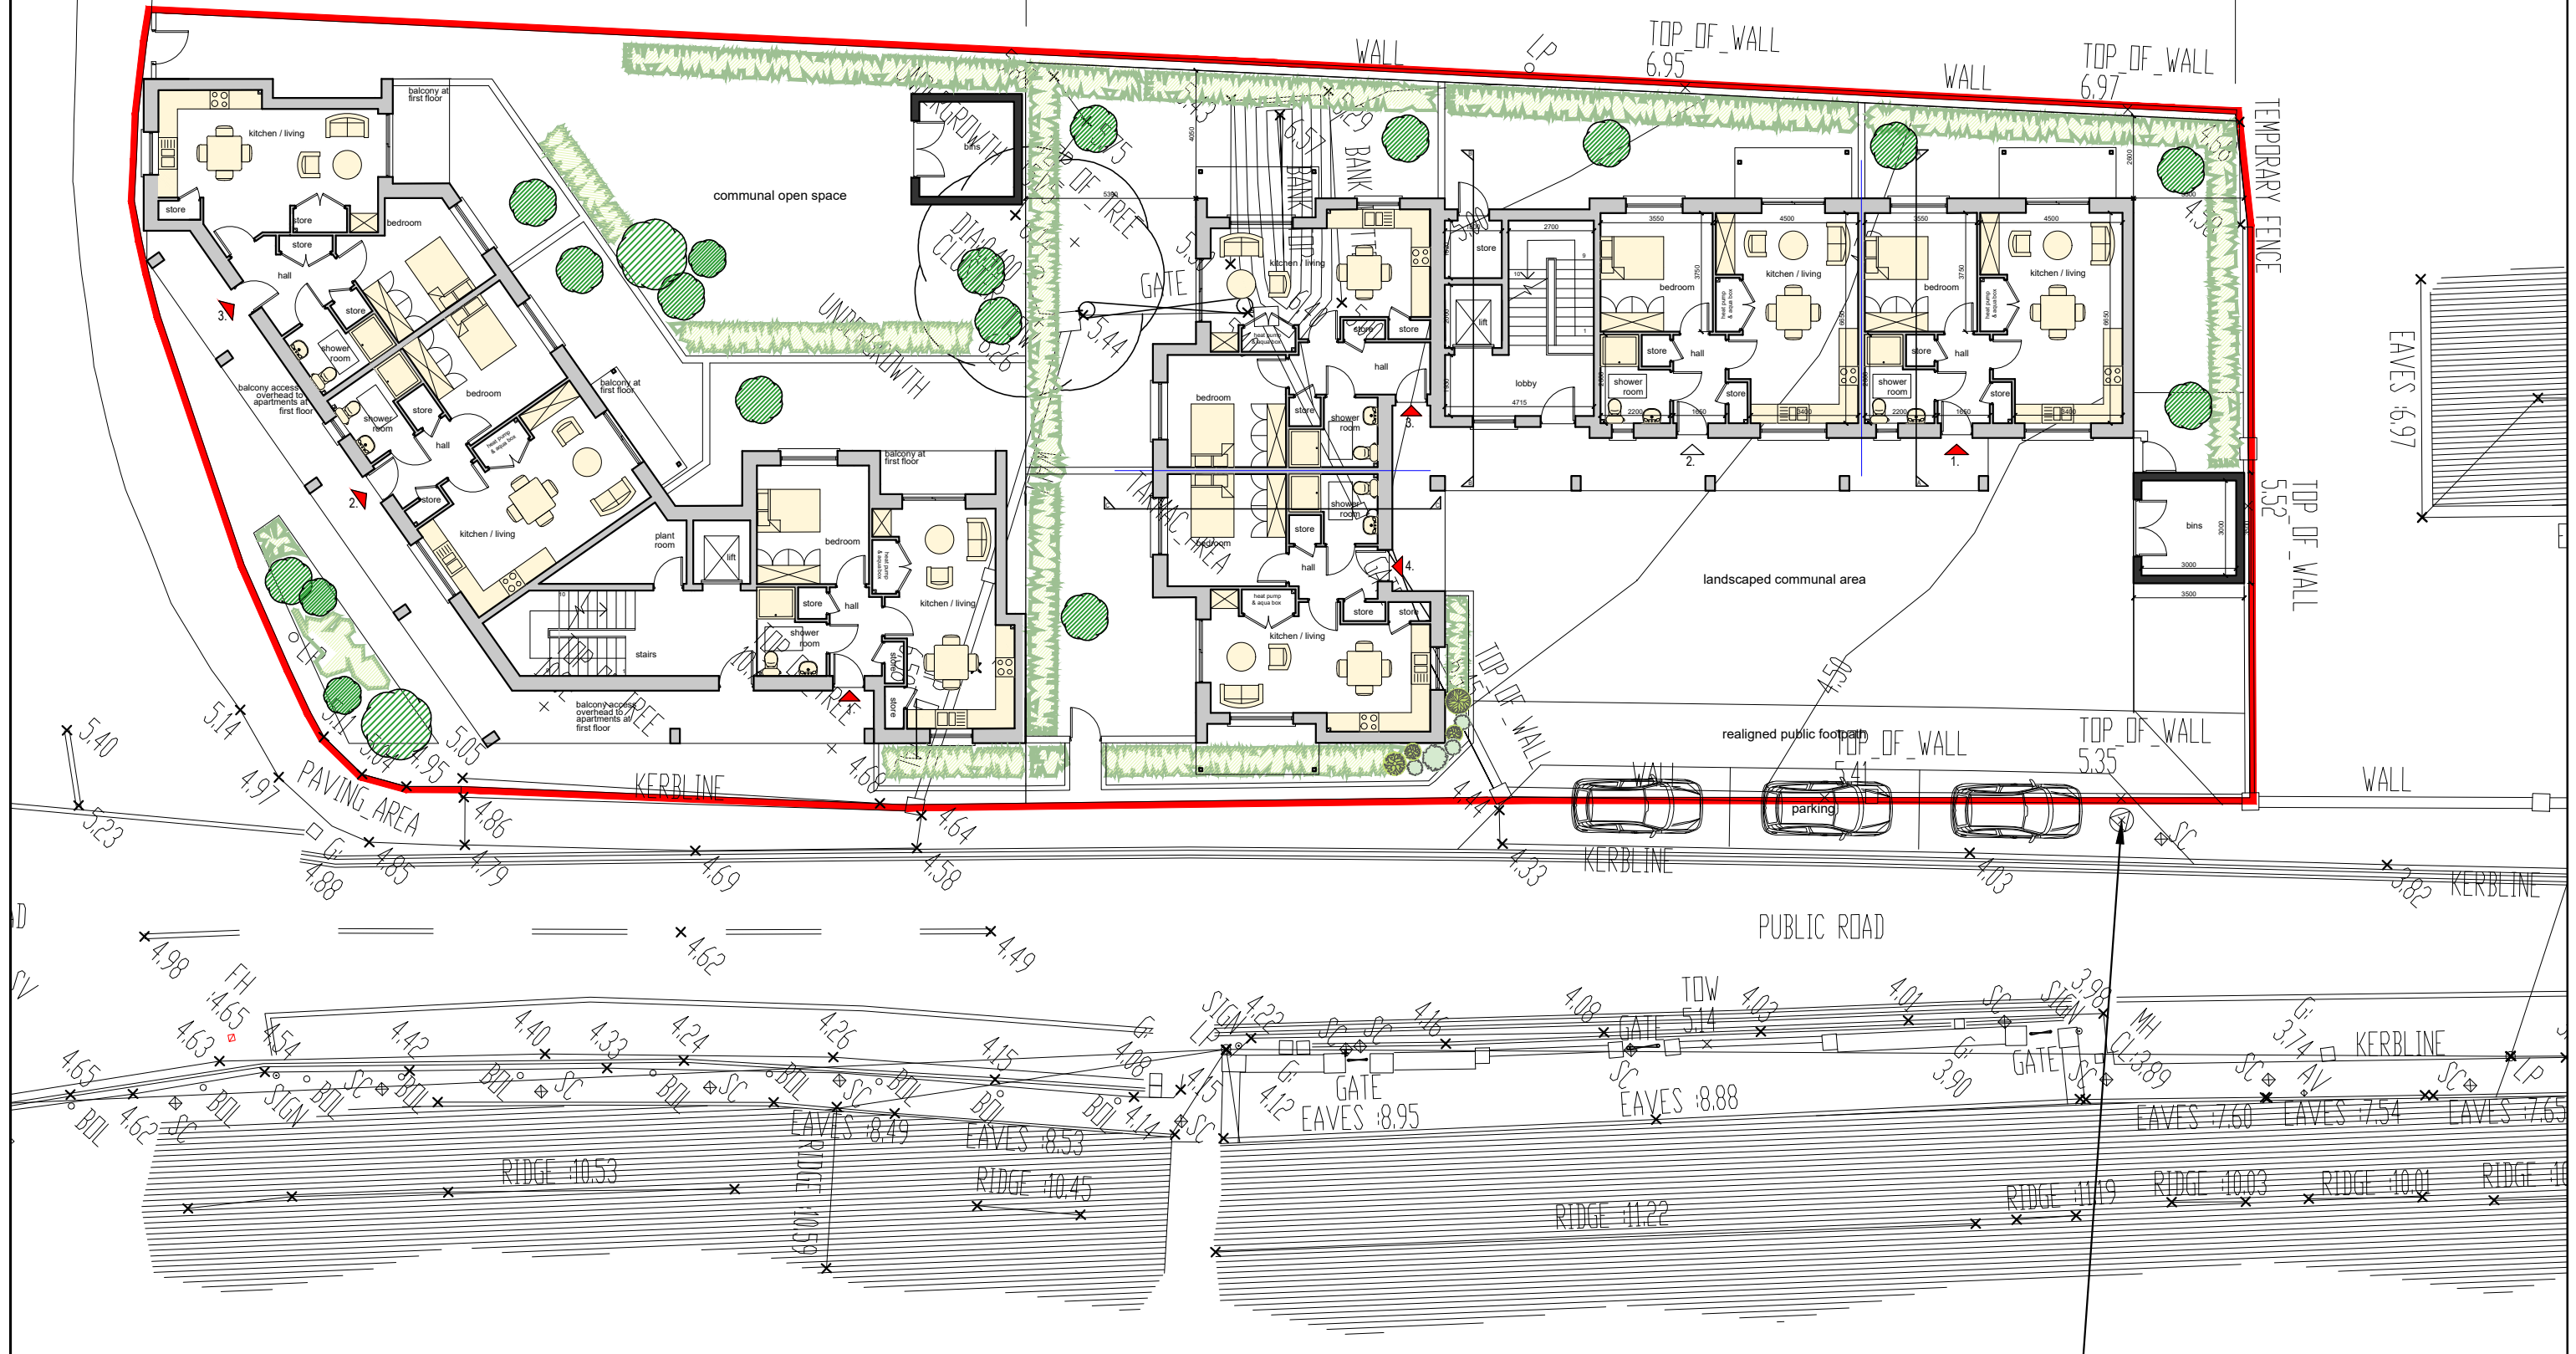

Phase 2

Phase 1



Rev.	Date.	Drawn	Checked	Details.

Drawing Title :
**Proposed :
 Ground Floor Plan / Site Plan
 Indicative Second Phase Included**

Client :
Skibbereen Geriatric Society

Project :
**Proposed Development at :
 Mardyke Street, Skibbereen,
 Co. Cork.**

Scale :
1 : 200 @ A3

Drawing Number :
4286-S-11

Stage :
SKETCH

Date :
AUG. '23

Drawn :
M.B.

Revision :

DALY, BARRY & ASSOCIATES
 ARCHITECTS & PLANNING CONSULTANTS

GLENGARRIFF ROAD,
 BANTRY, CO.CORK

Tel: 027 51026 Fax: 027 51019
 E-mail: info@dalybarry.ie