



TOTAL FLOOR AREA: 148m<sup>2</sup>

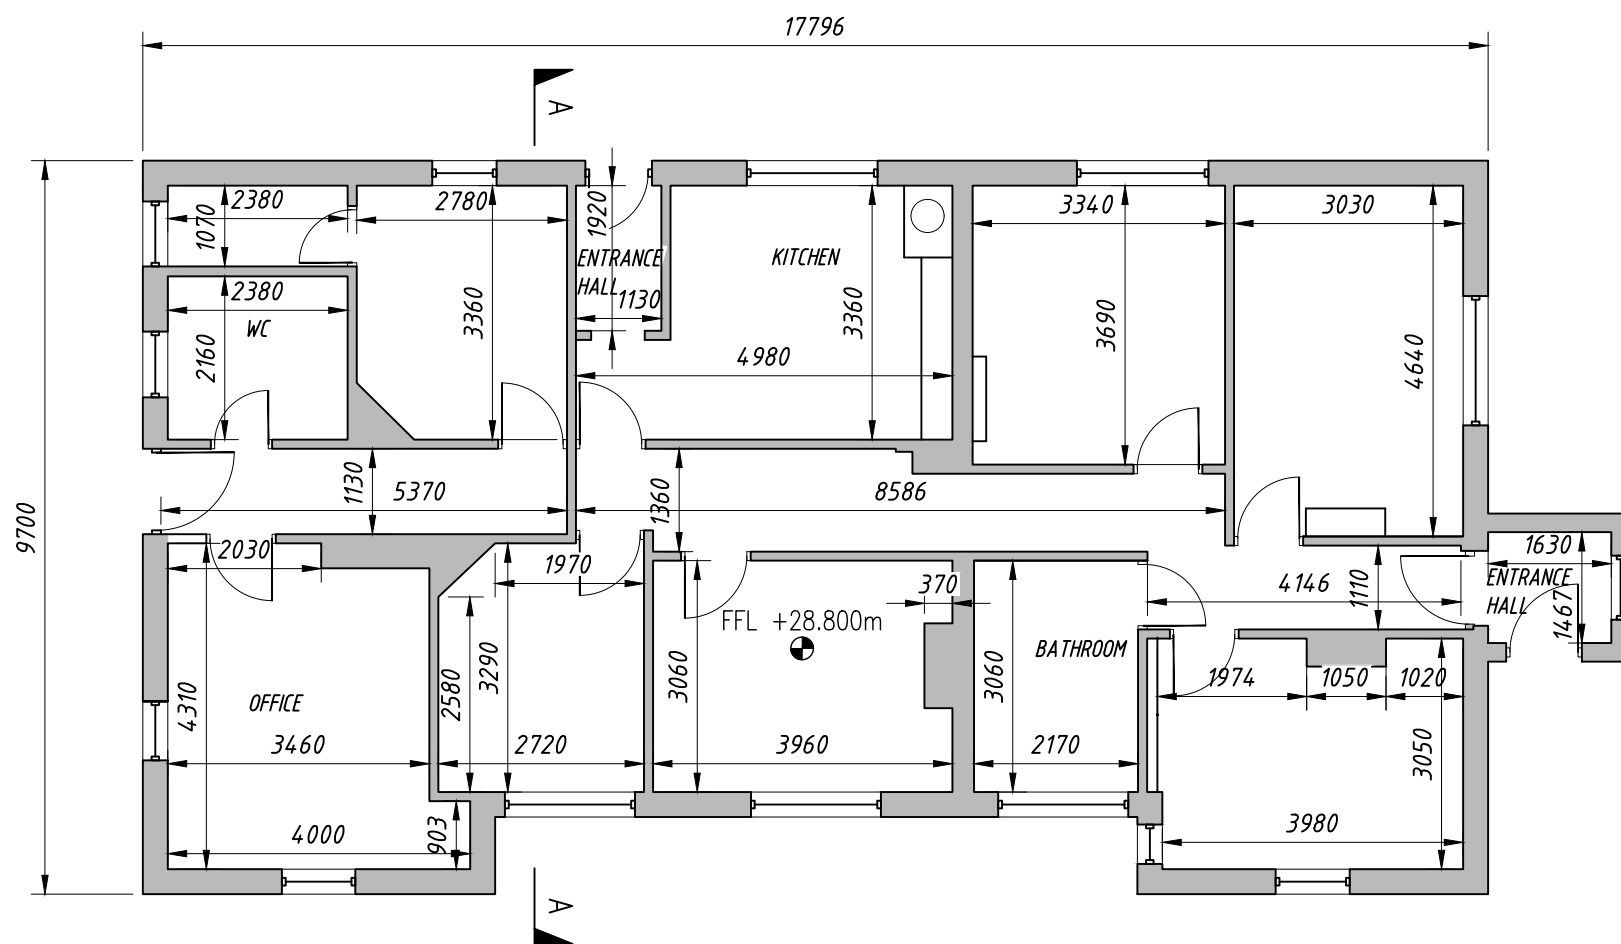

Existing Ground Floor Plan

SCALE 1:100

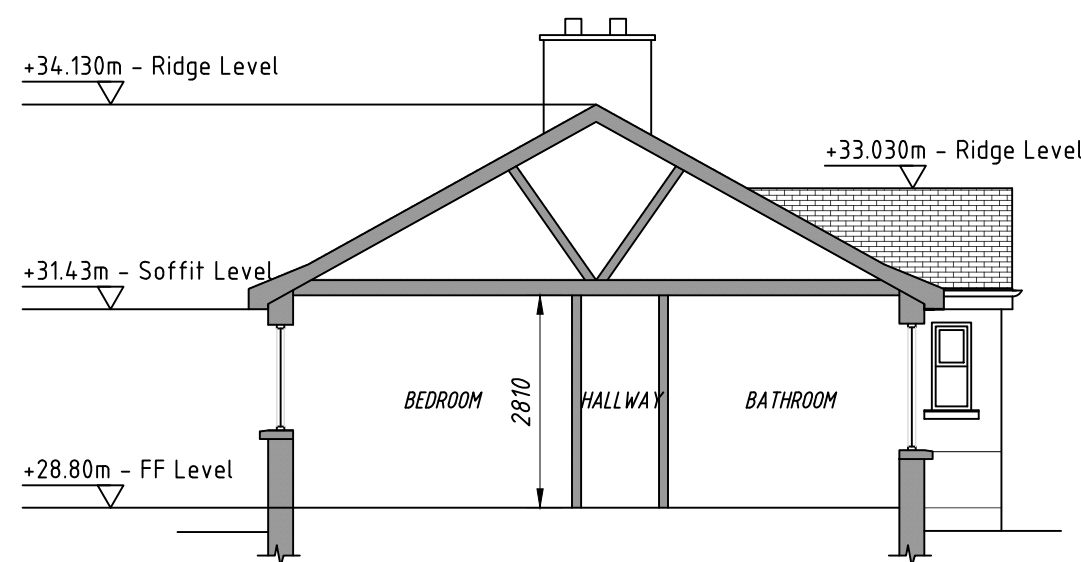

Section A-A

SCALE 1:100

REVISION	DATE	BY	DETAILS
0	03/24	DOS	Issue 0

**THIS DRAWING IS COPYRIGHT**  
 Dimensions are in mm except where indicated. Figured dimensions take precedence over scaled measurements. All dimensions to be checked on site prior to fabrication or construction. All works to be in accordance with Current Building Regulations and Codes. (Sub)Contractors are responsible for ensuring compliance with Building Regulations within their trade. Where this drawing is open to public inspection pursuant to a statutory requirement, or is on a statutory register, copying is subject to the requirements of Section 74 of the Copyright and Related Rights Act, 2000.

Drawn By: DOS  
 Chkd By: CC  
 Approved By: CC  
 DWG Date: 13/03/24  
 Scale: 1/100 @A3  
 Purpose Code: P03  
 Acceptance Code: S  
 Rev: 0  
 Stage: Planning

**CroCon Engineers Ltd.**  
 Consulting Engineers  
 4 Main St., Bantry, Co. Cork  
 E: info@crocon.ie  
 Tel: (0237) 50123

Project	Originator	Spatial Zone	Level	Info Type	Role	Number
23005	CRO	X	XXX	DR	SE	02001

Client: Cork County Council  
 Project: Proposed 2 No. Houses, Goleen Garda Station, Co. Cork  
 Title: Existing Plan and Section A-A