




SOUTH WESTERN ELEVATION

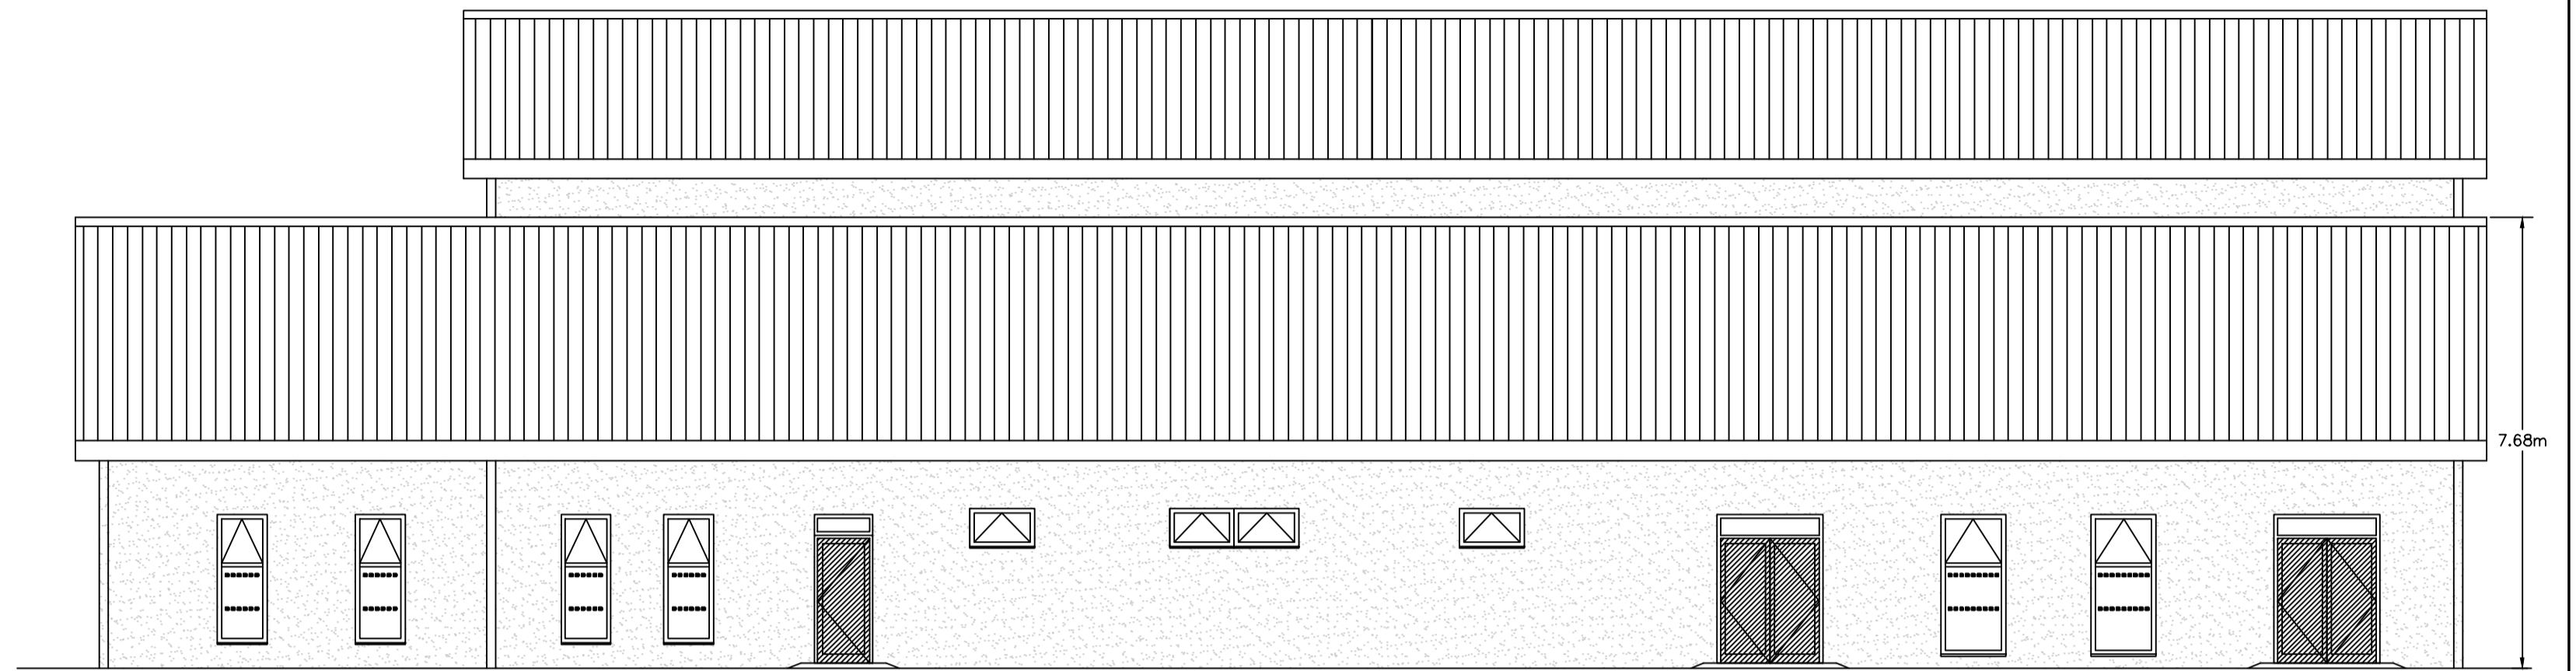

SOUTH EASTERN ELEVATION

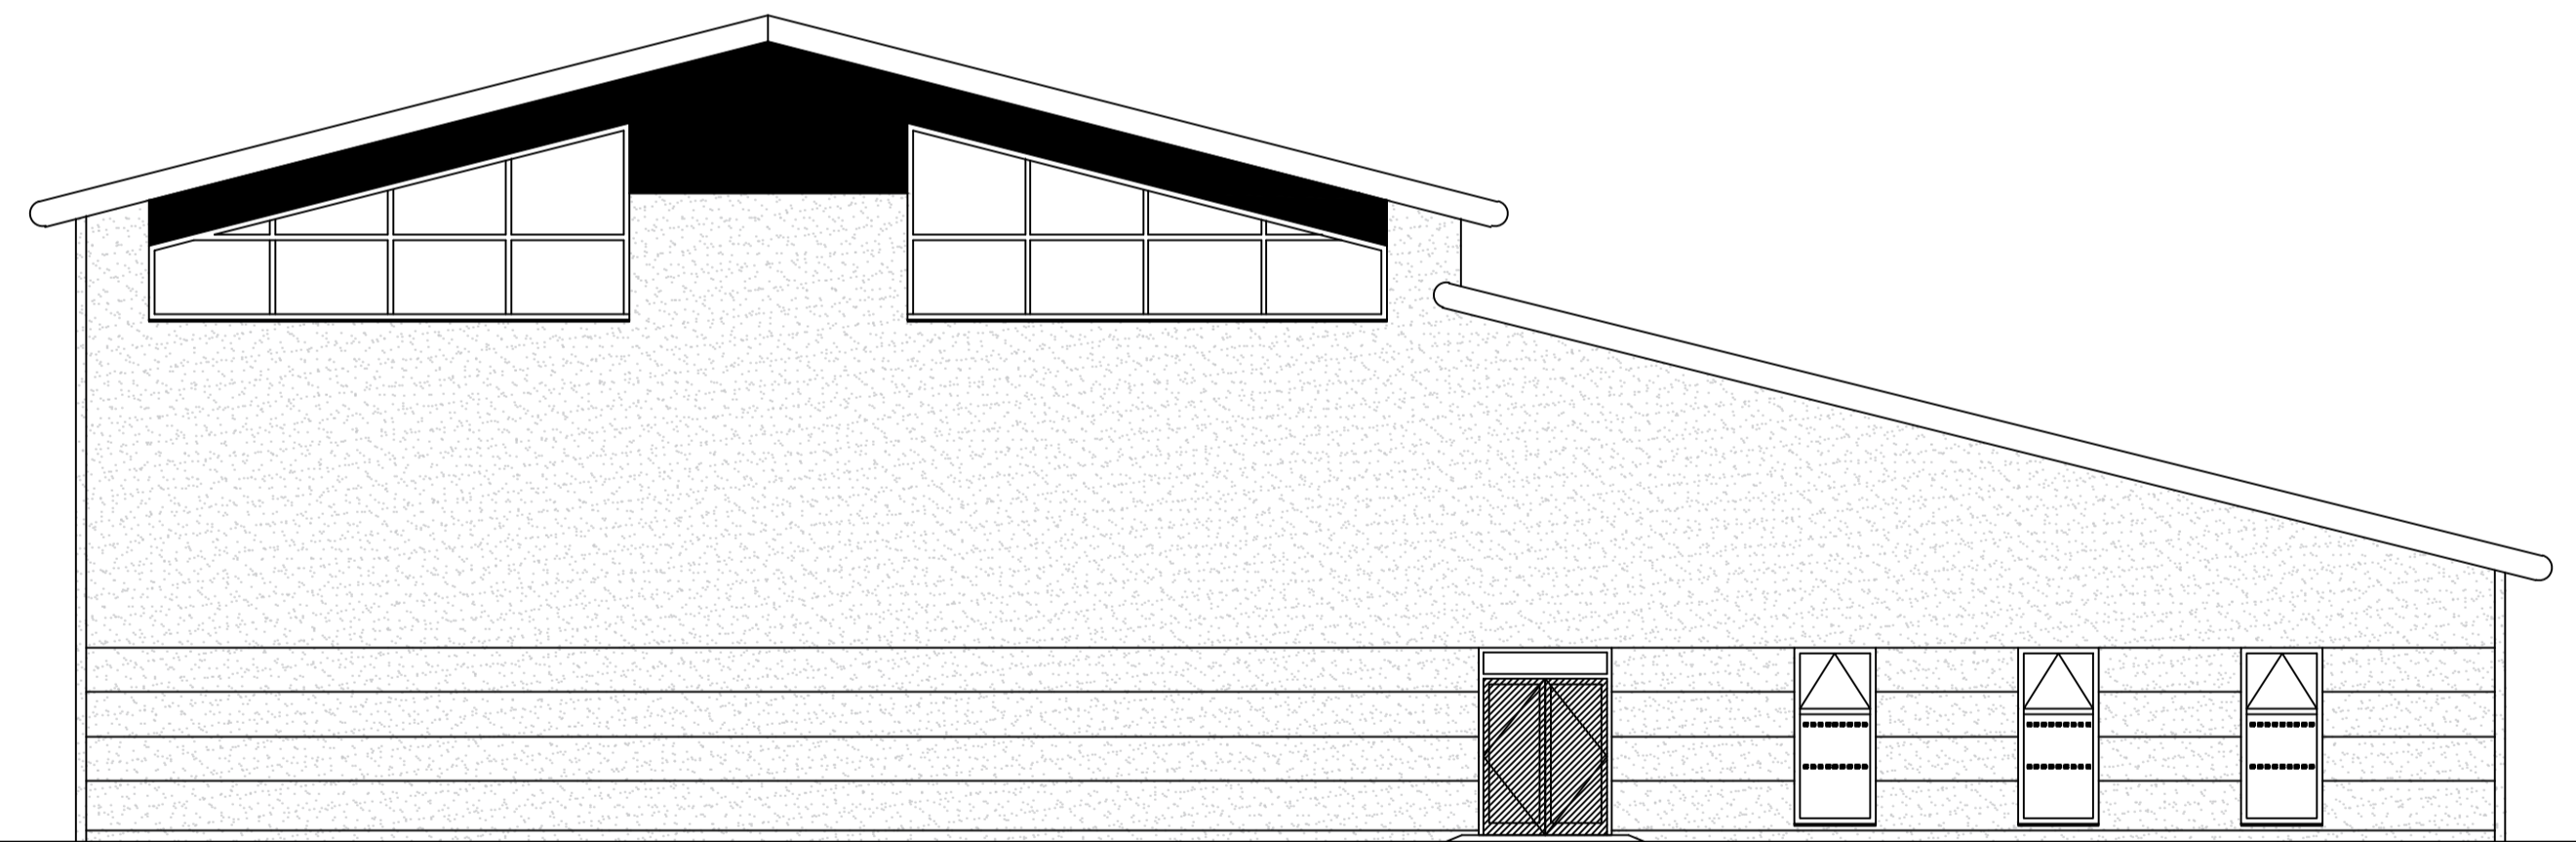

NORTH EASTERN ELEVATION

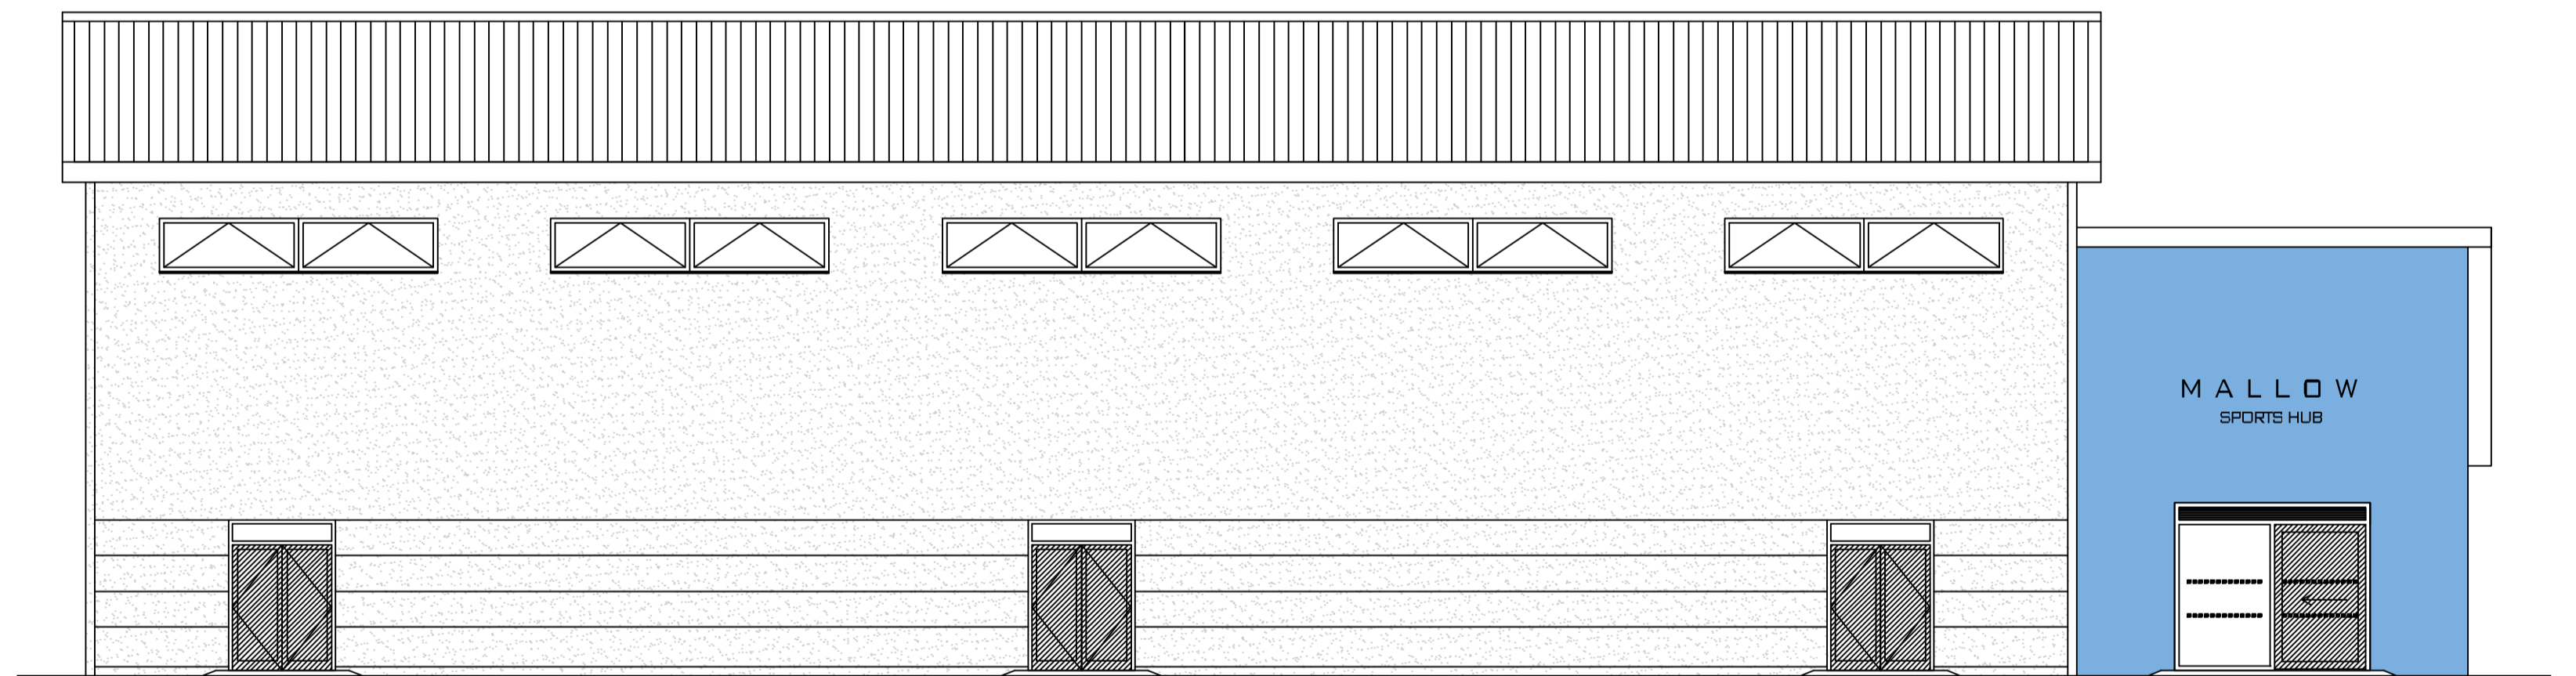

NORTH WESTERN ELEVATION

Legend:

© Ordnance Survey Ireland. All rights reserved.
Licence number 2021/OSi_NMA_045

Sheet Size - A1

Note:

Rev.	Date	By	Description

File Path: c:\projects\2024\kanturk.mallow (km)\010 carhookal site development part 8

Project: Proposed Part 8 of Lands at Carhookal Mallow.			
Title: Proposed Elevations			
Designed: D.L.	Checked: S.S.	Scales: 1:50	Drawing No:
Drawn: D.L.	Approved:	Date: March 24	KM-024-010-04
Surveyed: D.L.	Revision: A		



CORK COUNTY COUNCIL
Municipal District Operations &
Rural Development
Patricia Liddy
Director of Services.