
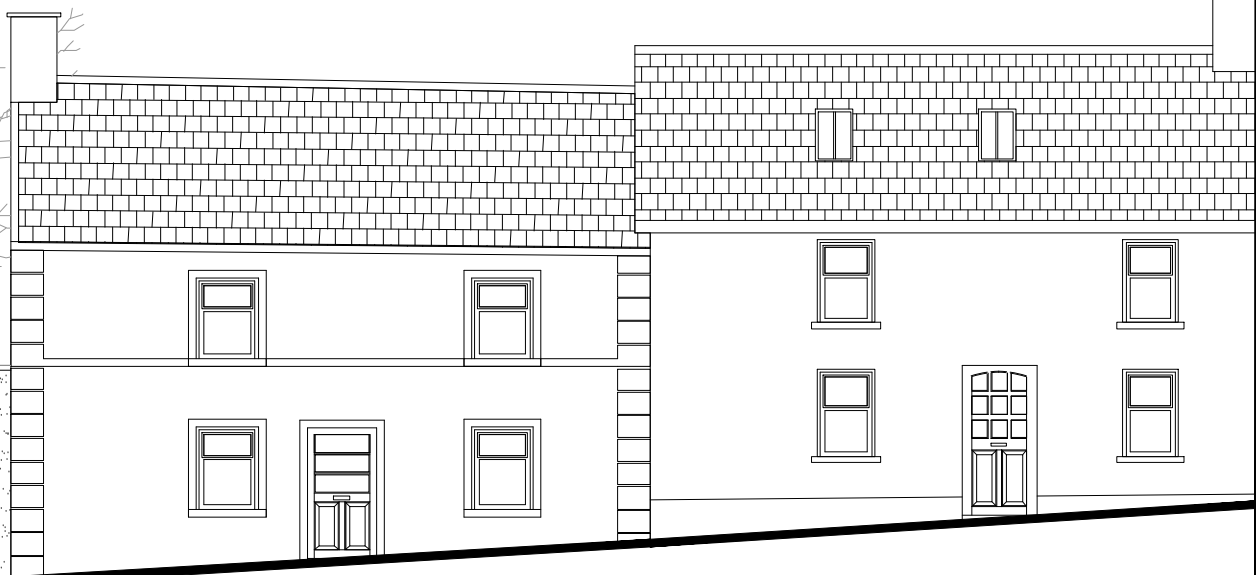


Proposed Contiguous Elevation  
Scale 1:20 @A1

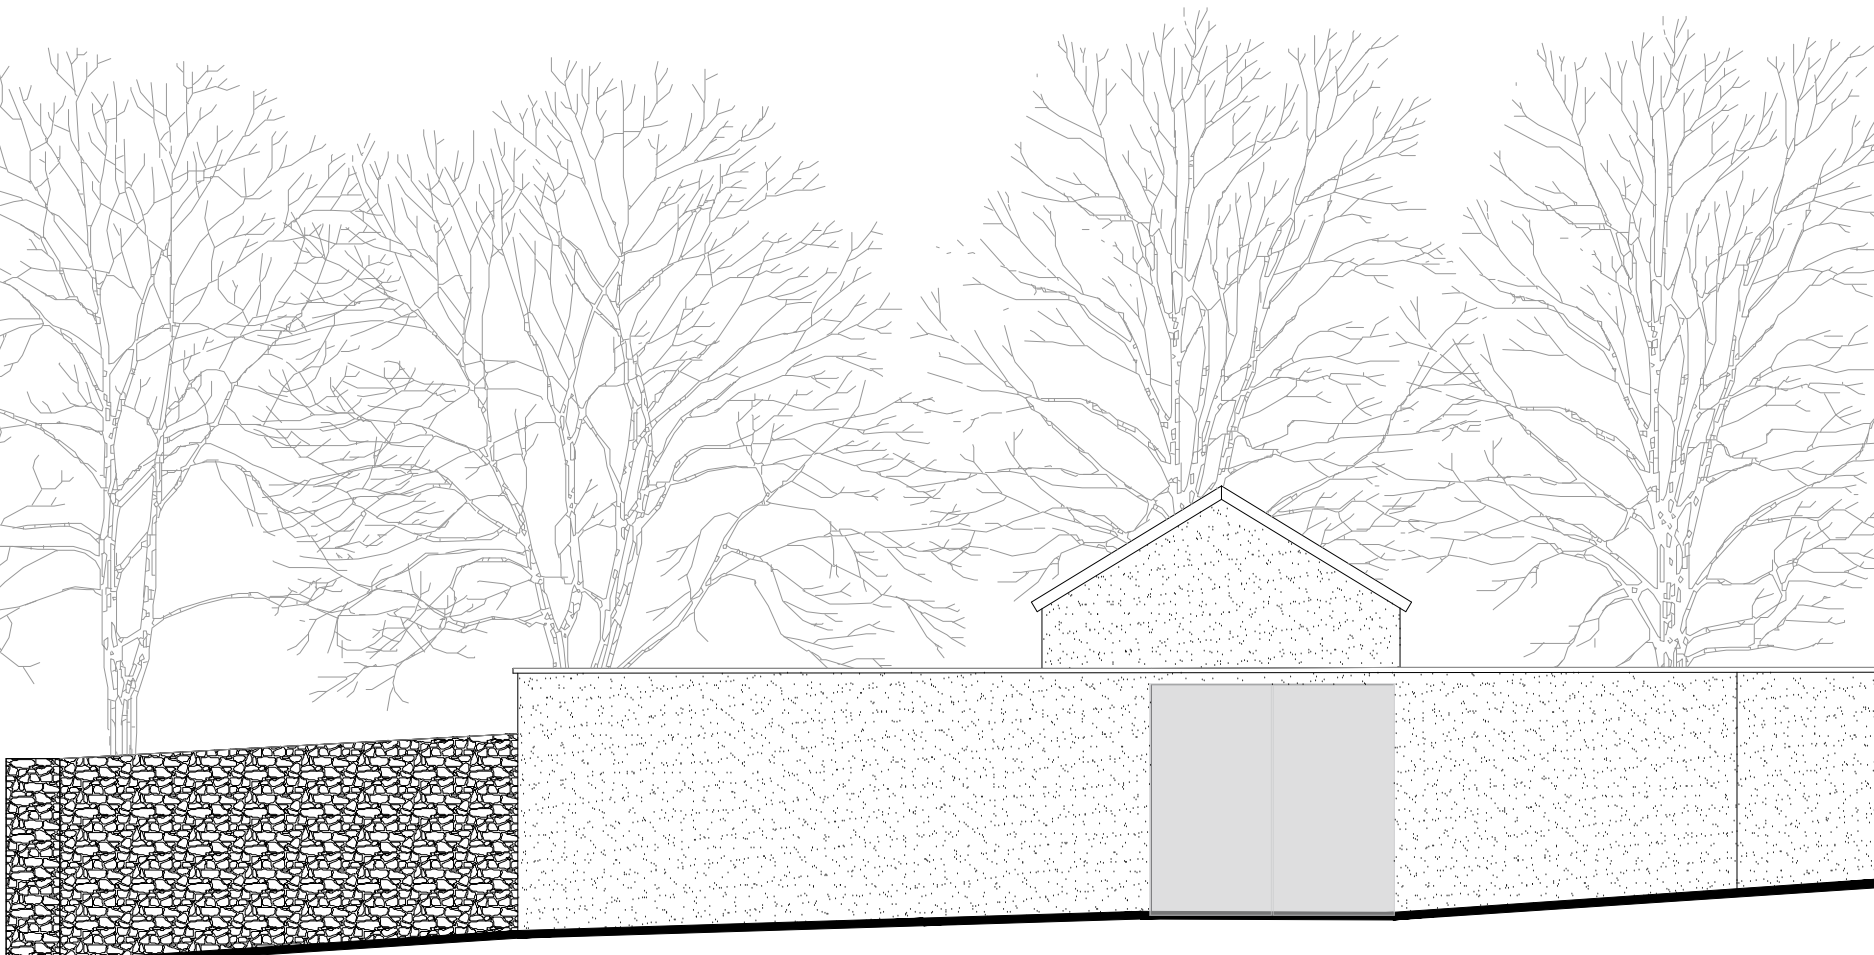

Existing Contiguous Elevation  
Scale 1:20 @A1

Legend:

Note:

Rev. Date	By	Description

Project: Development of a New Public Car Park, Doneraile, Co Cork.			
Title: Contiguous Elevation			
Designed:	Checked:	Scales:	Drawing No:
Drawn:D.L.	Approved:	1:100	FY-024-014-04
Surveyed:D.L.	Revision: A	Date: May 24	



**CORK COUNTY COUNCIL**  
Municipal District Operations &  
Rural Development  
Patricia Liddy  
Director of Services,