

Cork County Council



Proposed Traffic Calming Scheme at L1121 Banteer, Co Cork

Drawing Schedule

| Drawing No. | Drawing Title | Rev. | Scale | Size |
|----------------|-----------------|------|-------|------|
| L1121-LM-01_D1 | Location Map | D1 | NTS | A3 |
| L1121-LA-01_D1 | Proposed Layout | A1 | 1:500 | A1 |

Section 38


Regional & Local Road Design Office

Floor 3
County Library Building
Carrigrohane Road, Cork, T12 K335.


May 2024




Not to Scale

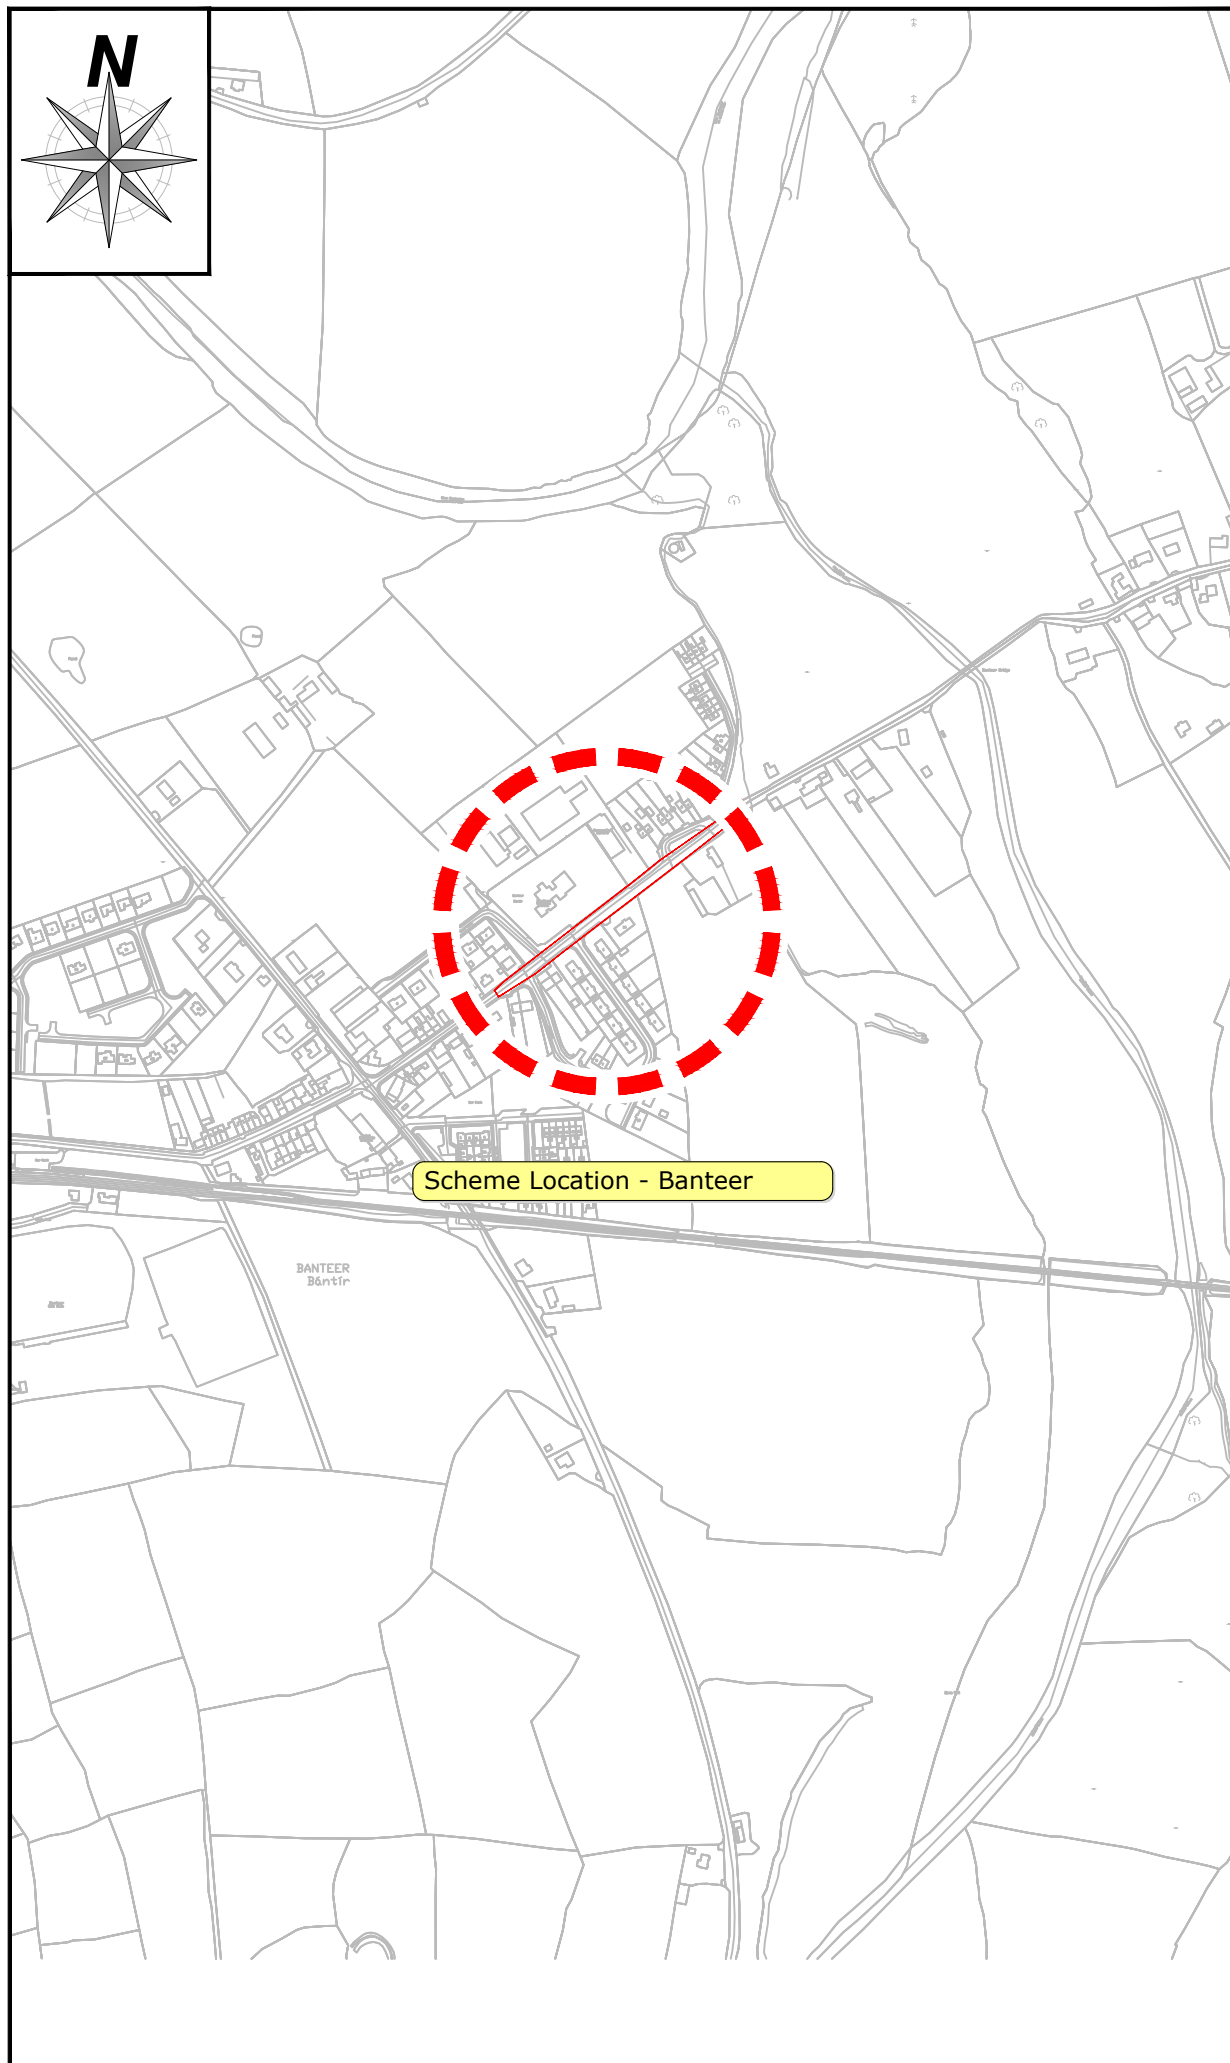

Not to Scale

| Rev | By | Date | Description |
|--|--------------------|---|-------------|
| © Copyright | | | |
| The information on this drawing is confidential and must not be disclosed to any third party or reproduced, in whole or part, without the express written consent of Cork County Council. All drawings remain the property of Cork County Council. | | | |
| Includes Ordnance Survey Ireland data reproduced under OSI Licence number 2020 OSI, NMA, OAS. Unauthorised reproduction infringes Ordnance Survey Ireland and Government of Ireland copyright. © Ordnance Survey Ireland, year 2021. | | | |
| 0m 10m 21m 31m 41m 52m | | | |
|  | | CORK COUNTY COUNCIL Regional & Local Roads Design Office Floor 3 County Library Building Carrigrohane Road Cork T12 K935 | |
| Project: L1121 Banteer Traffic Calming Scheme | | | |
| Title: Location Map | | | |
| C:\Users\jandynych\Desktop\CCCC_P\Projects\2024\Yellow Schemes\L1121-LM-01.dwg | | | |
| Author: AL | Drawn: AL | Checked: ** | Scale: NTS |
| Date: 21 May 2024 | Sheet: L1121-LM-01 | | Page: D1 |
| Section 38 | | | |

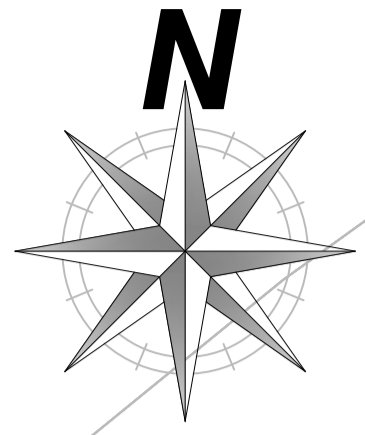

Community Centre

School

Banteer
Bántír

Proposed Bus Bay

Proposed Disabled
Parking Bay

Proposed Ramped Zebra Crossing

Proposed Ramped Pedestrian Crossing

Existing Pedestrian Entrance to be Retained

Detail A

Road Width - 6 mts
Footpaths - 2 mts

Proposed Raised Junction

Proposed Updated School Sign

Proposed Speed Feedback Sign

LEGEND


- Existing Road
- Existing footpath
- Proposed public lighting column
- Existing Kerb Line
- Proposed Red Tactile Paving
- Proposed Concrete Buildout / Footpaths
- Proposed Beilsha Beacons with front facing flashing lights

Detail A

Beilsha Beacon with additional flashing amber signals on both sides of pole for increased visibility (Detail as per TII CC-SCD-05138)

| Rev | By | Date | Description |
|-------------|----|------|-------------|
| © Copyright | | | |

The information on this drawing is confidential and must not be disclosed to any third party or reproduced, in whole or part, without the express written consent of Cork County Council.
 All drawings remain the property of Cork County Council.
 Includes Ordnance Survey Ireland data reproduced under OSI Licence number 2020/OSI_NMA_042. Unauthorised reproduction infringes Ordnance Survey Ireland and Government of Ireland copyright. © Ordnance Survey Ireland, year 2021.

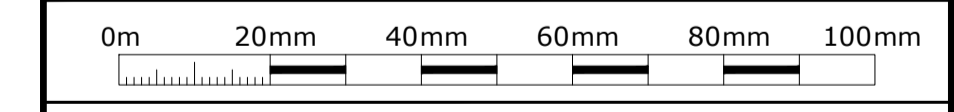

CORK COUNTY COUNCIL
 Regional & Local Roads Design Office
 Floor 3
 County Library Building
 Carrigrohane Road
 Cork
 T12 K335

Project:
L1121 Banteer Traffic Calming Scheme

Title:
 Proposed Layout

| | | | | | |
|--|-------------|----------|----------|-----------------|--------|
| Rev Path: W:\Low Cost Safety (SWS)\2023\1121 Banteer School\Drawings\1121-LA-01.D1.dwg | | | | | |
| Prepared | Checked | Reviewed | Approved | Issue Date | Scale |
| AL | ** | ** | ** | | 1: 500 |
| Date: | 21 May 2024 | | | | Sheet: |
| Section 38 | | | | L1121 - LA - 01 | D1 |