


**LEGEND:**

- = Site Boundary
- ✕ = Site Notice
- Site Area = 0.094 ha
- Eire Code = P75 HE36

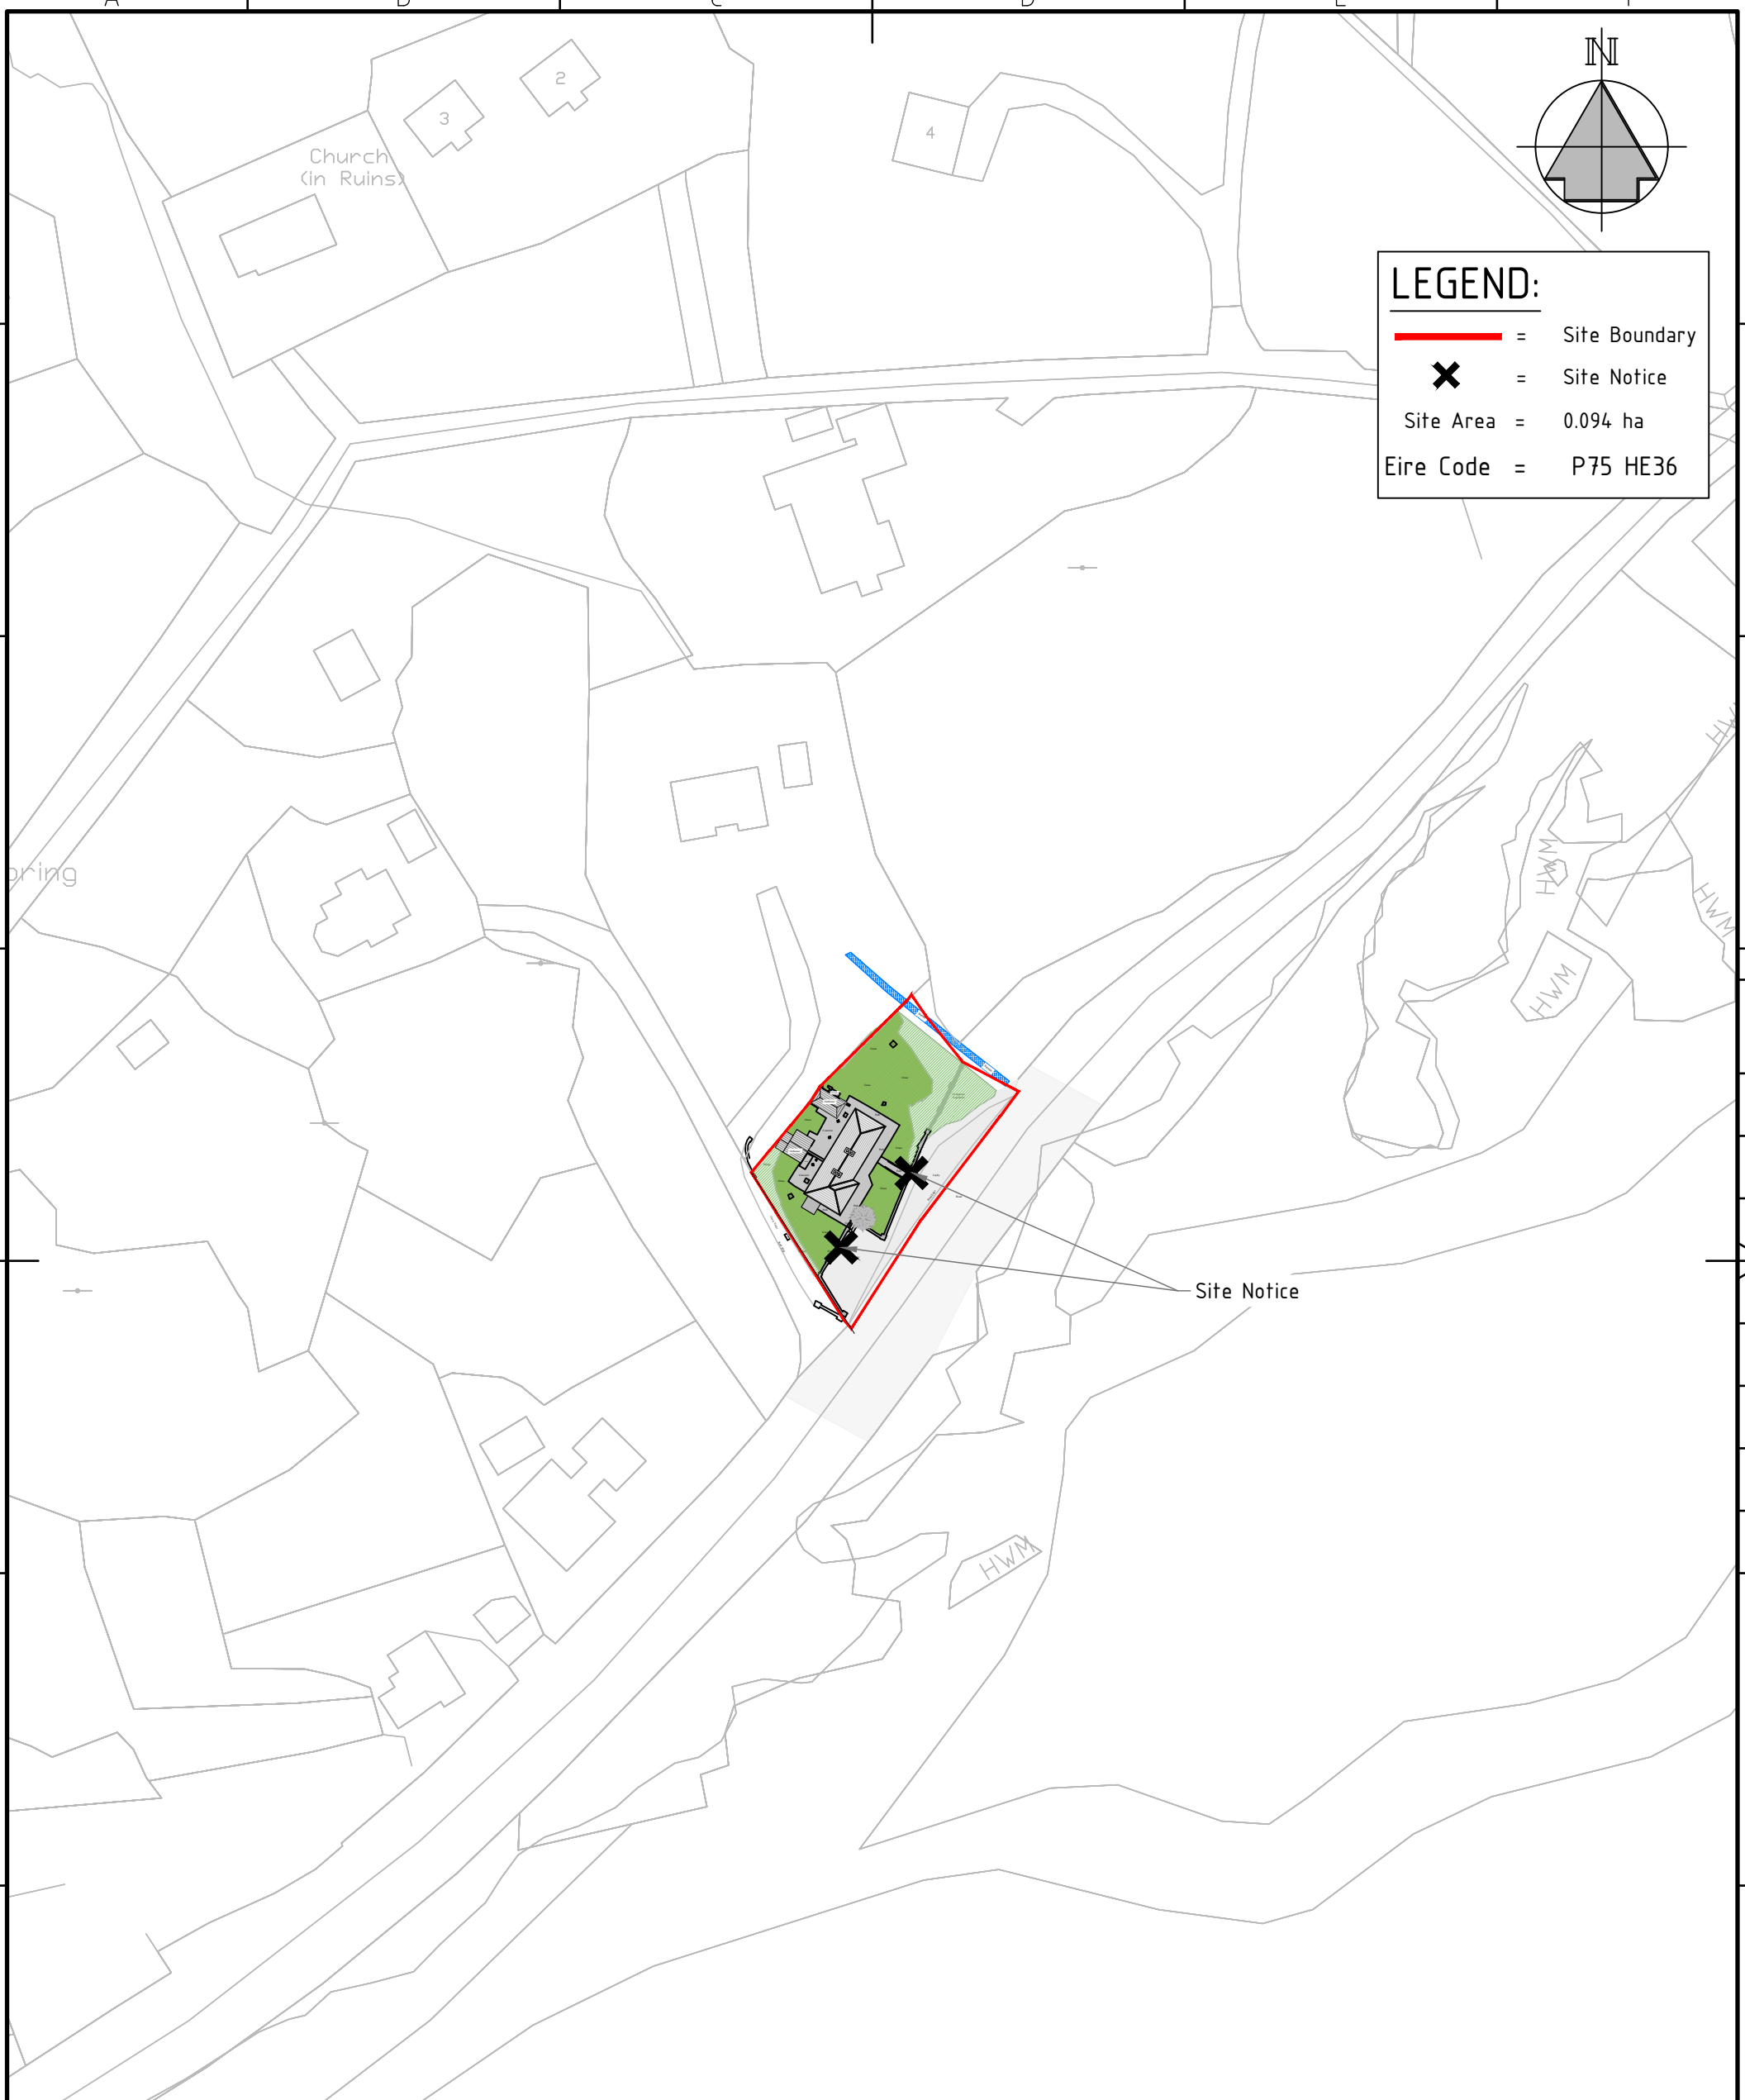

0	12/23	CF	Issue 0
REVISION	DATE	BY	DETAILS

<p><b>THIS DRAWING IS COPYRIGHT</b>  <small>Dimensions are in mm except where indicated. Figured dimensions take precedence over scaled measurements. All dimensions to be checked on site prior to fabrication or construction. All works to be in accordance with Current Building Regulations and Codes. (Sub)Contractors are responsible for ensuring compliance with Building Regulations within their Trade. Where this drawing is open to public inspection pursuant to a statutory requirement, or is on a statutory register, copying is subject to the requirements of Section 74 of the Copyright and Related Rights Act, 2000</small></p>	<p>Drawn By <b>CF</b></p>	<p>Chkd By <b>MOD</b></p>	<p>Approved By <b>CC</b></p>	<p>DWG Date <b>22/12/23</b></p>	<p>Scale <b>1/1000 @A3</b></p>	<p>Purpose Code <b>P08</b></p>	<p>Acceptance Code <b>S</b></p>	<p>Rev. <b>0</b></p>	<p>Stage <b>Tender</b></p>			
	<p><b>CroCon Engineers Ltd.</b>          Consulting Engineers          4 Main St., Bantry, Co. Cork          E: info@crocon.ie          Tel: (027) 50123</p>					<p>Project <b>23004 - CRO - X - XXX - DR - SE - 00001</b></p>	<p>Originator <b>CRO</b></p>	<p>Spatial Zone <b>X</b></p>	<p>Level <b>XXX</b></p>	<p>Info Type <b>DR</b></p>	<p>Role <b>SE</b></p>	<p>Number <b>00001</b></p>
	<p>Client <b>Cork County Council</b></p>					<p>Project <b>Proposed 2 No. Houses, Adrigole Garda Station, Co. Cork</b></p>						
	<p>Title <b>Site Locality Plan</b></p>											