



SITE SECTION

SCALE 1:100

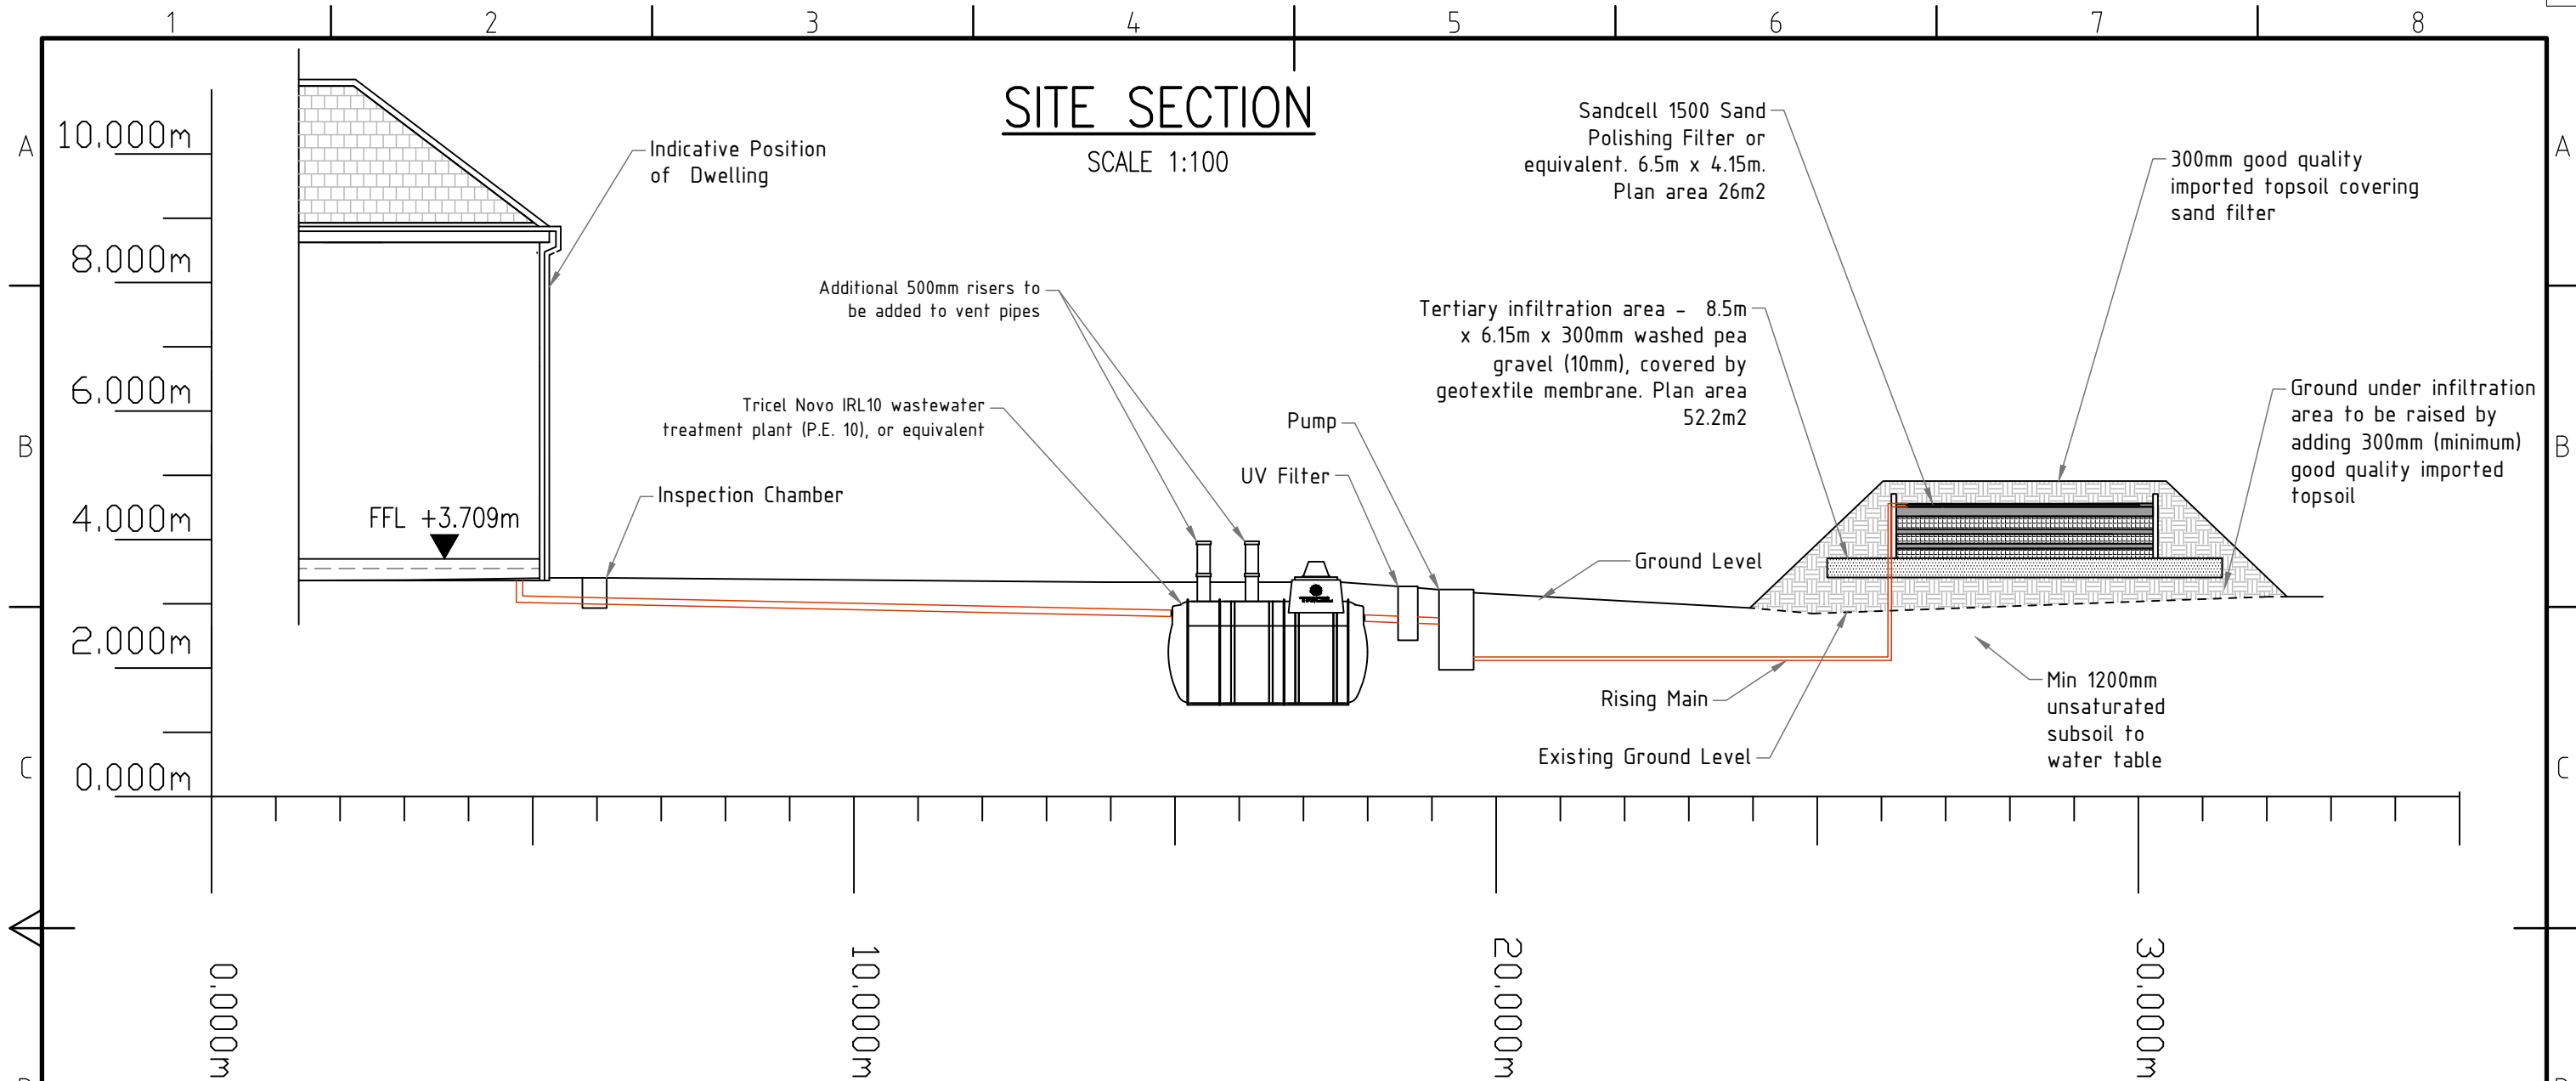

SAND FILTER DETAIL

SCALE 1:50

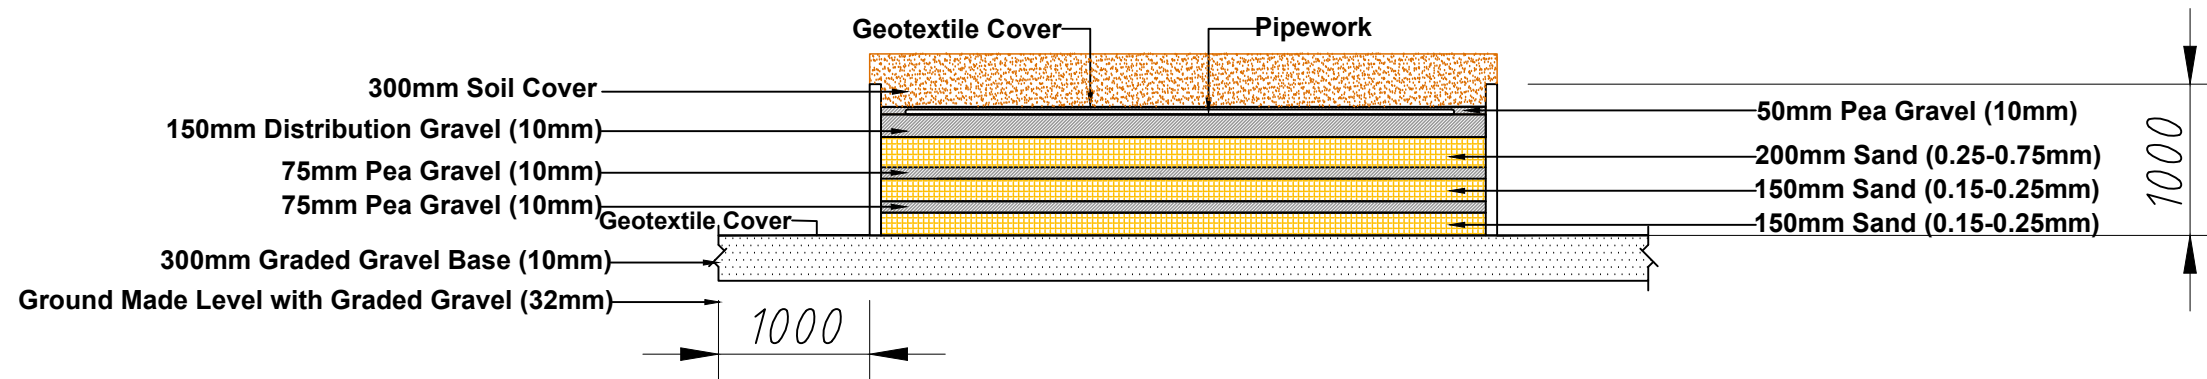

REVISION	DATE	BY	DETAILS
1	07/24	CF	Issue 1
0	03/24	DOS	Issue 0

THIS DRAWING IS COPYRIGHT
 Dimensions are in mm except where indicated.
 Figured dimensions take precedence over scaled measurements. All dimensions to be checked on site prior to fabrication or construction. All works to be in accordance with Current Building Regulations and Codes. (Sub)Contractors are responsible for ensuring compliance with Building Regulations within their trade. Where this drawing is open to public inspection pursuant to a statutory requirement, or is on a statutory register, copying is subject to the requirements of Section 74 of the Copyright and Related Rights Act, 2000

Drawn By: DOS
 Chkd By: CC
 Approved By: CC
 DWG Date: 13/03/24
 Scale: 1/100 @A3
 Purpose Code: P03
 Acceptance Code: S
 Rev: 1
 Stage: Planning

CroCon Engineers Ltd.
 Consulting Engineers
 4 Main St., Bantry, Co. Cork
 E: info@crocon.ie
 Tel: (027) 50123

Project	Originator	Spatial Zone	Level	Info Type	Role	Number
23004	CRO	X	XXX	DR	SE	01004

Client: Cork County Council
 Project: Conversion of Former Garda Stations to Social Housing - Adrigole
 Title: Longitudinal Site Section