


CORK COUNTY COUNCIL


L-2223 BALLINORA FOOTPATH AND TRAFFIC CALMING

SECTION 38

SEPTEMBER 2024

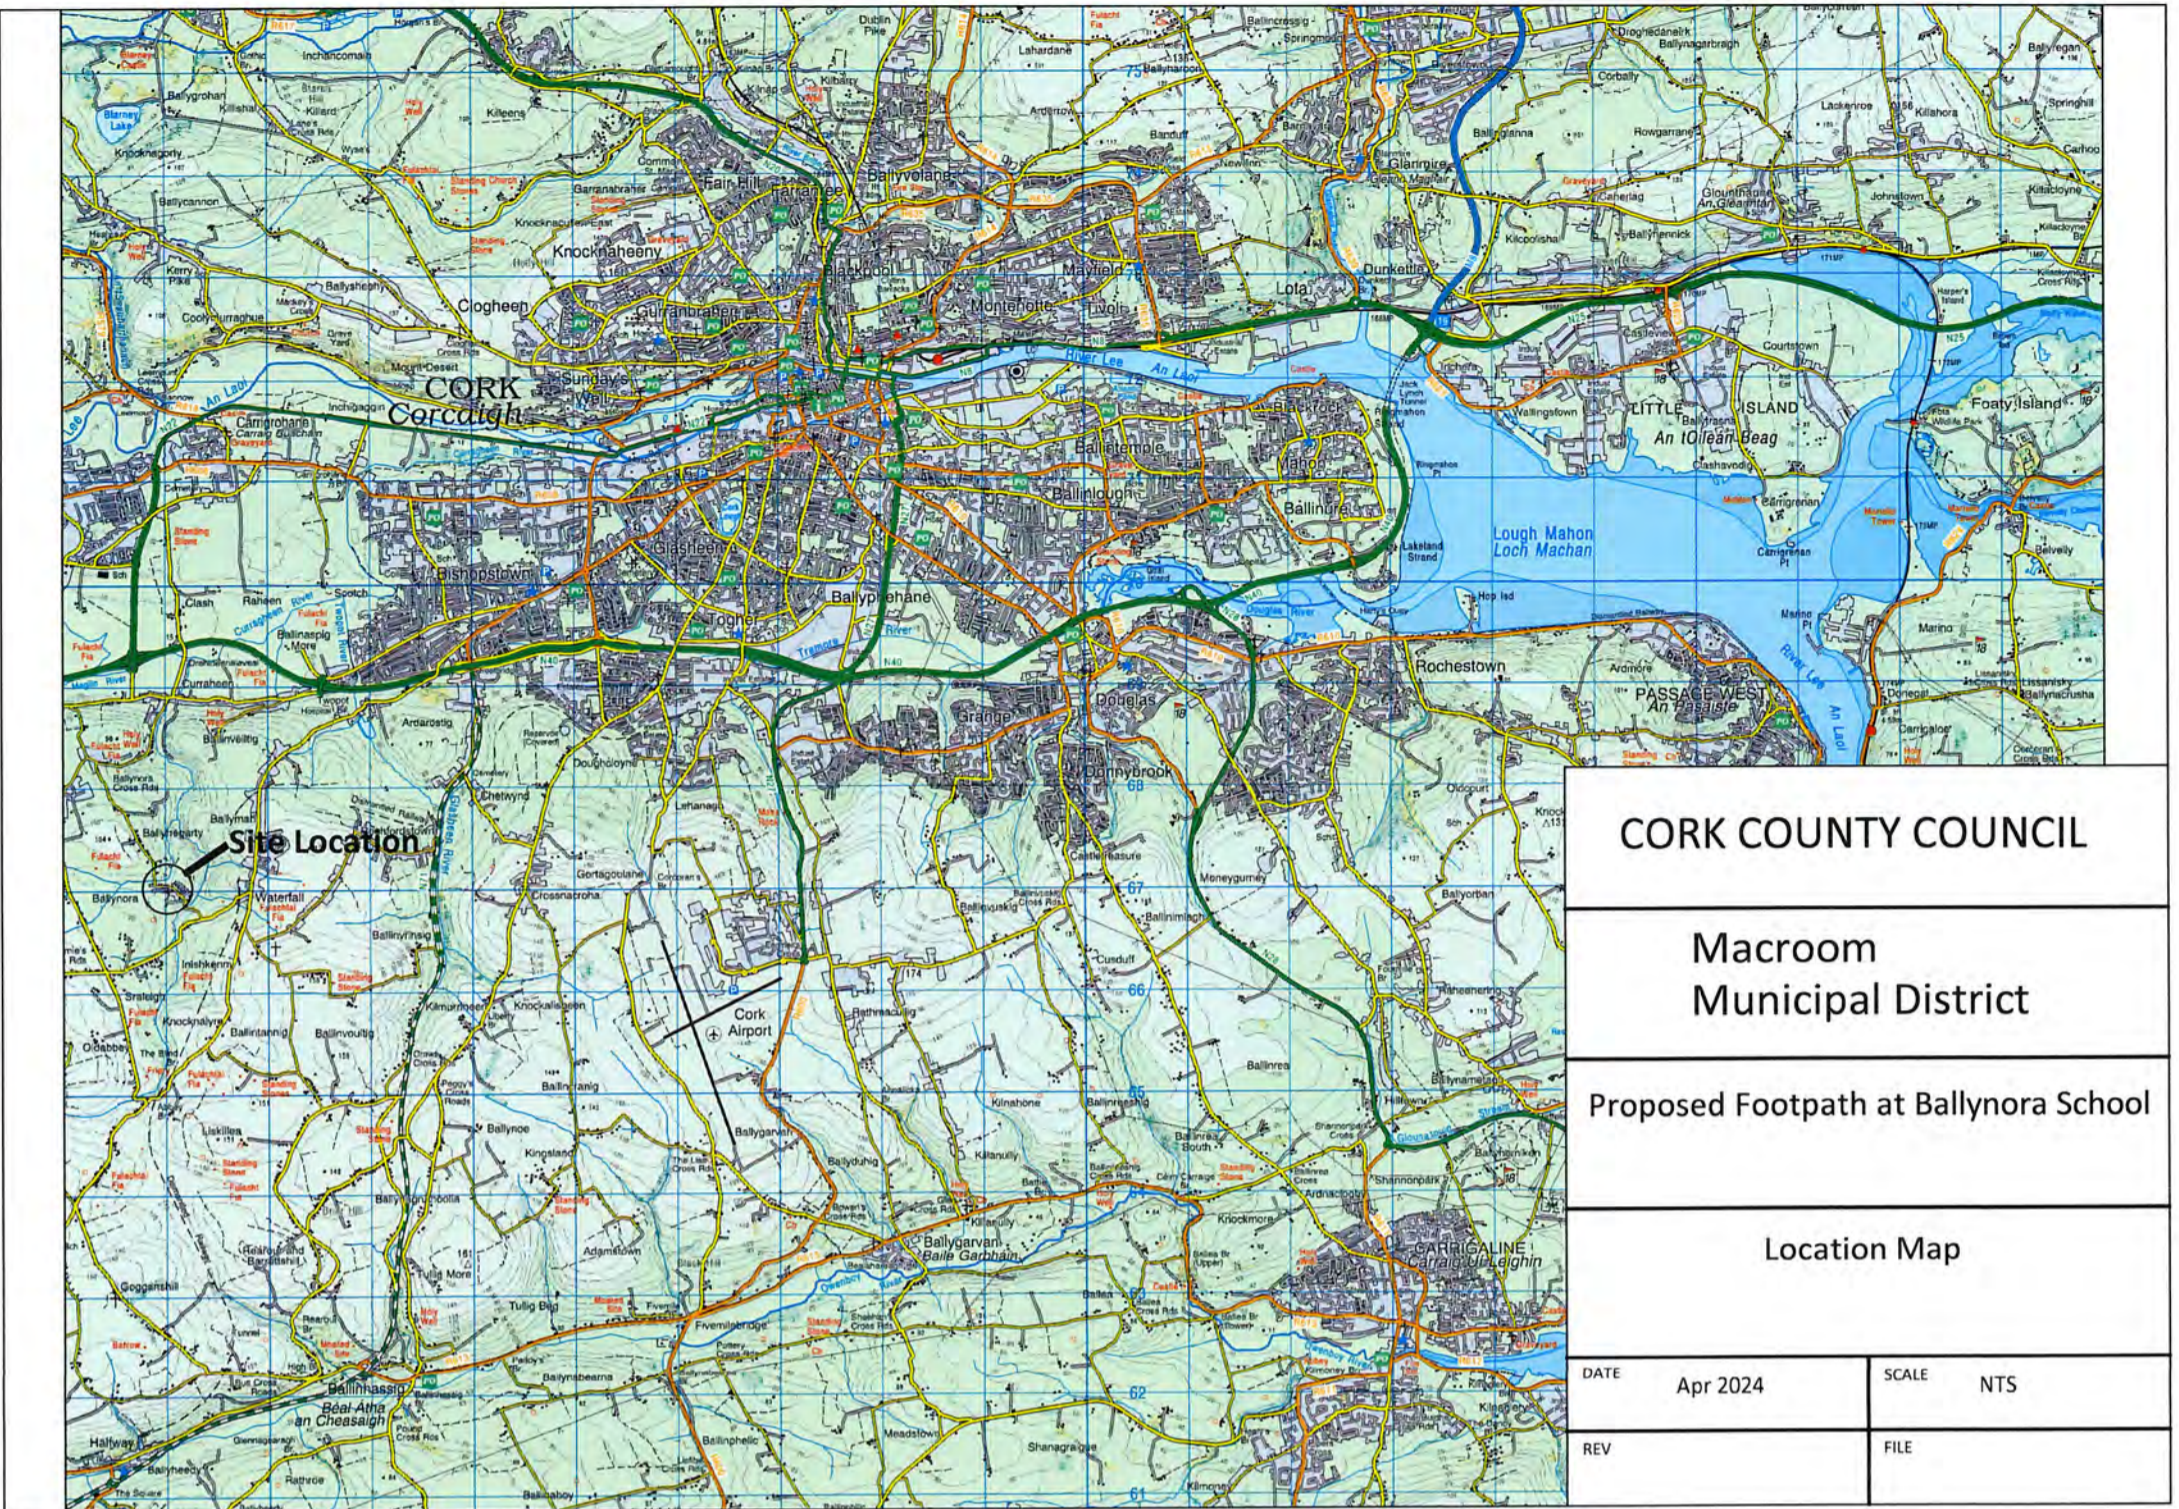

|  |          |
|--|----------|
| <b>CORK COUNTY COUNCIL</b>                   |          |
| <b>Macroom<br/>Municipal District</b>        |          |
| <b>Proposed Footpath at Ballynora School</b> |          |
| <b>Location Map</b>                          |          |
| DATE   | Apr 2024 |
| SCALE  | NTS      |
| REV  | FILE     |

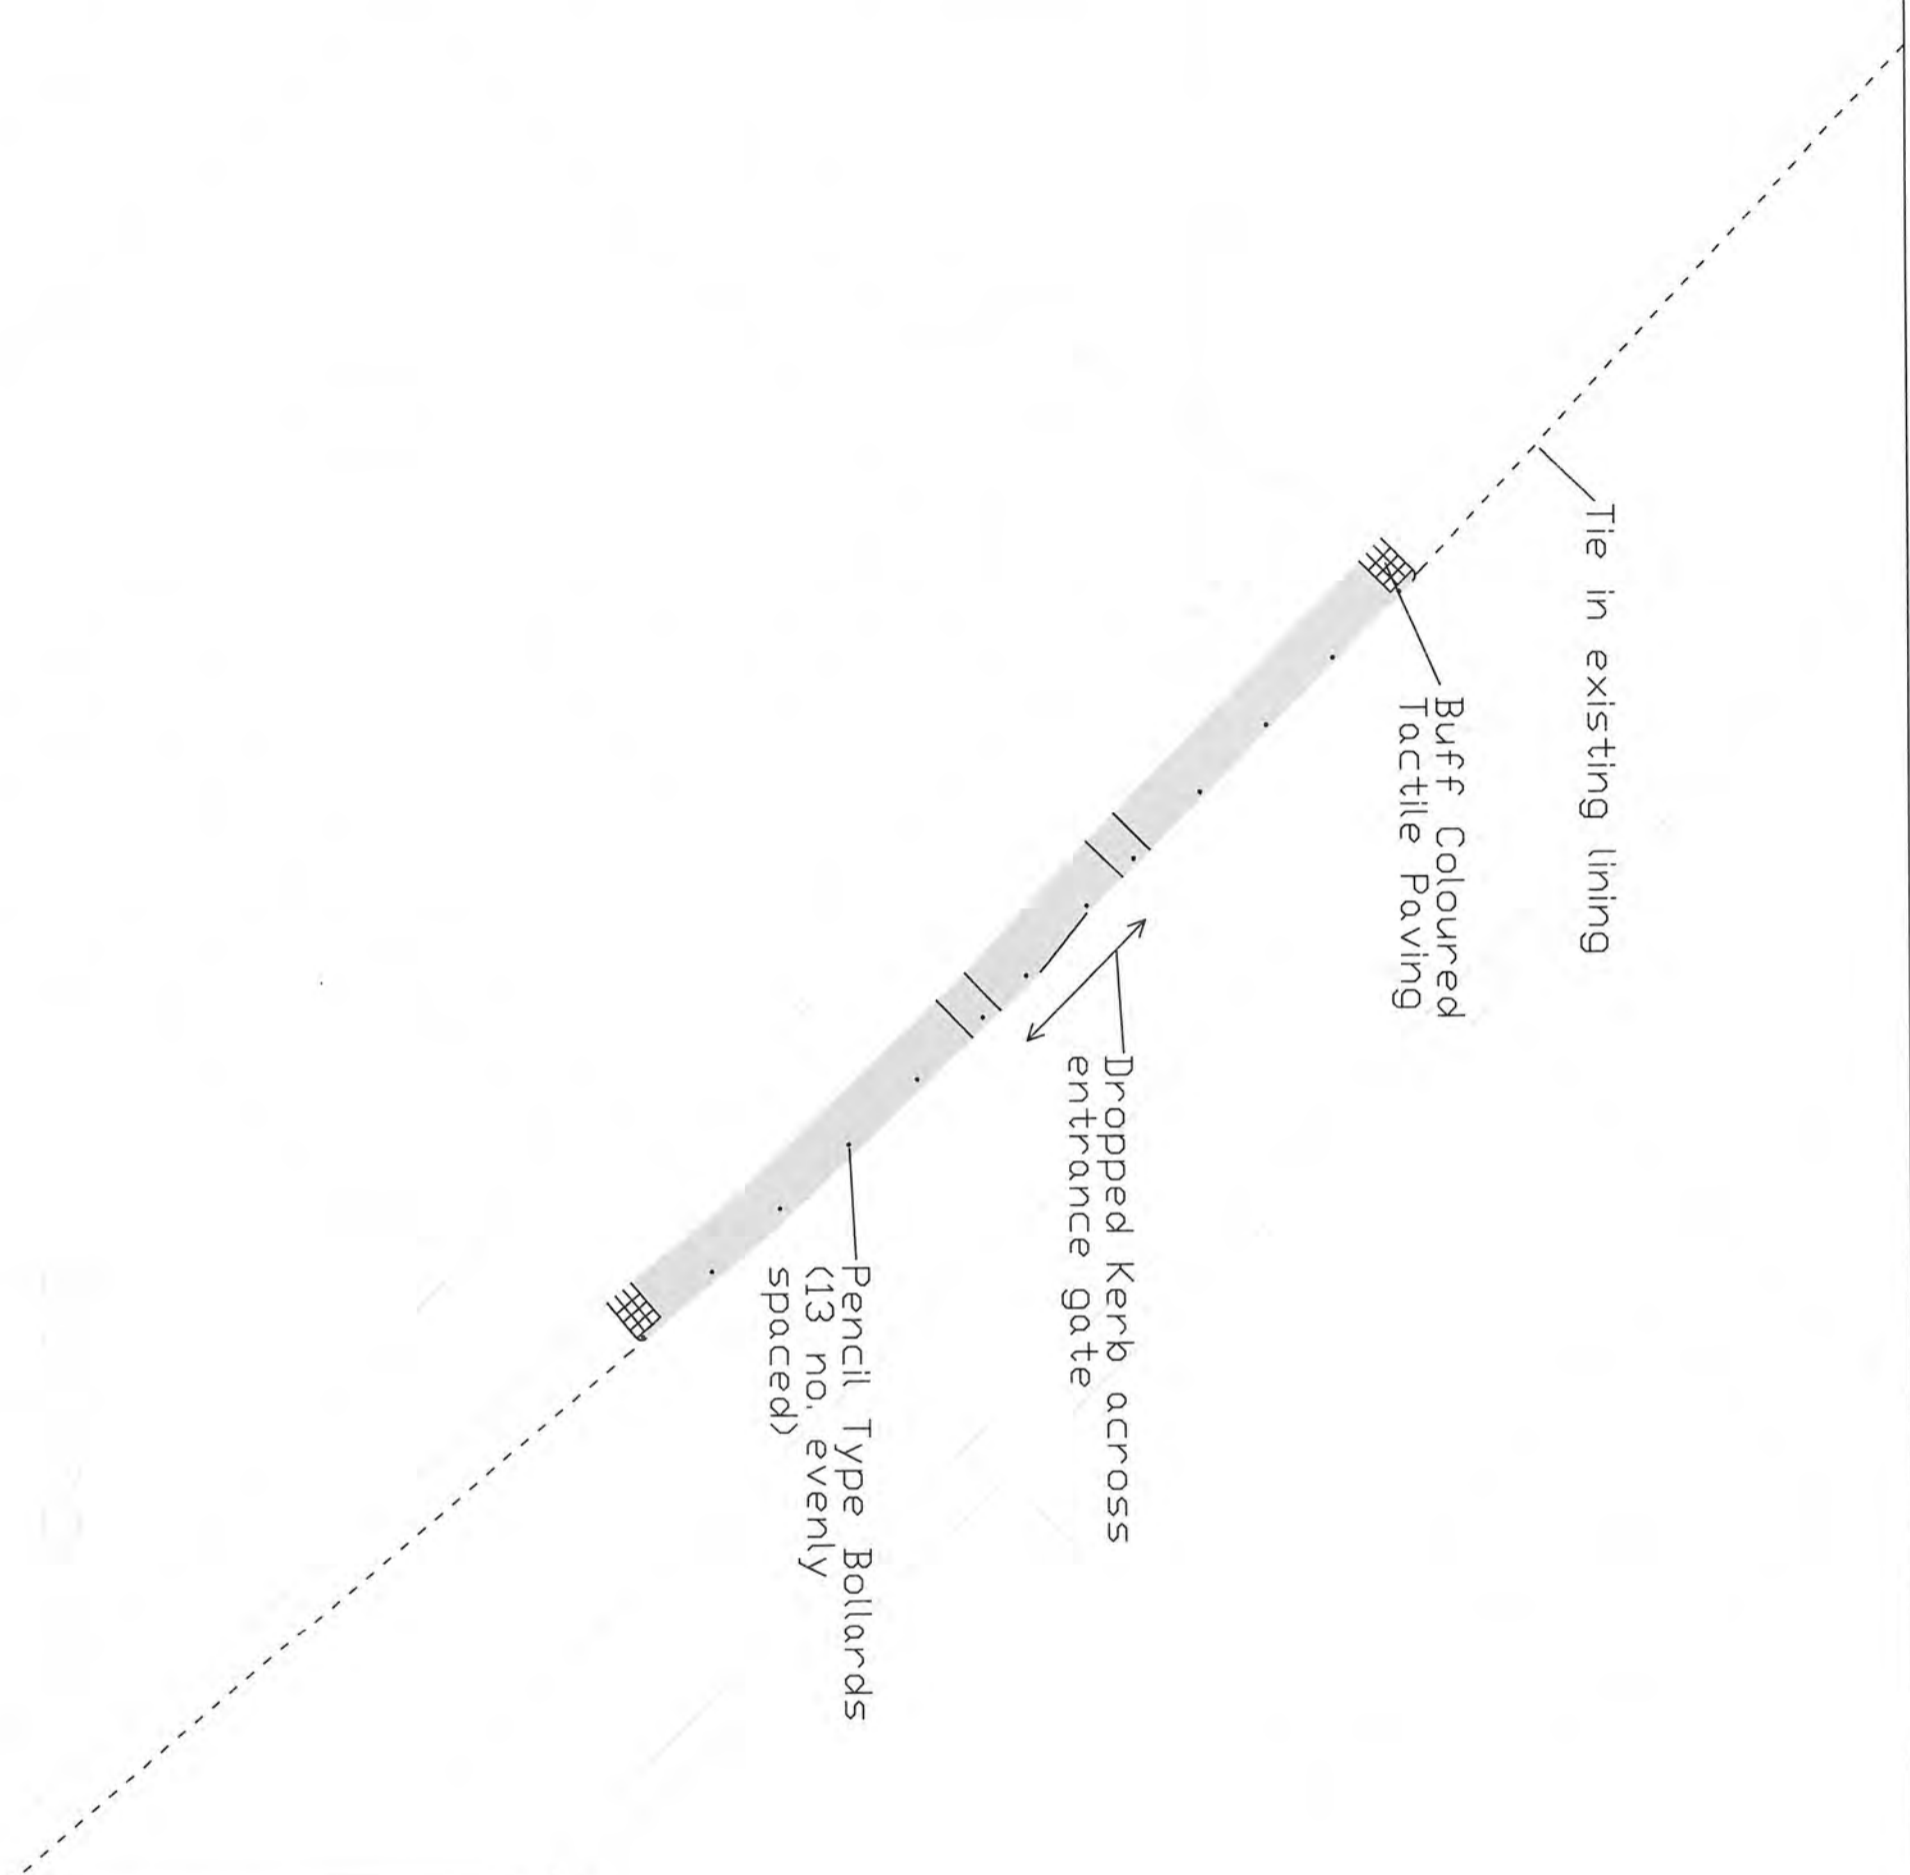

|                                       |       |
|---------------------------------------|-------|
| <b>CORK COUNTY COUNCIL</b>            |       |
| Macroom<br>Municipal District         |       |
| Proposed Footpath at Ballynora School |       |
| Location Map                          |       |
| DATE                                  | SCALE |
| Apr 2024                              | NTS   |
| REV                                   | FILE  |