


Electrical Documentation Transmittal Sheet

Project No:	18388		Transmittle No:		1	
Project Title:	Apartment at Distillery Lane Midleton		On behalf of:		TEM	
Date:	03/05/2024		Issue For:		Information	
Transmitted by:	SK		Project Status:		Active	
Name		Company Name		A1 A3	A4 Email	
Patrick Little		Axis Architecture		X		
Drawing No	Rev	Title				
		Drawings - Block 1				
18388-311	T1	Electrical Site Services L	ayout			

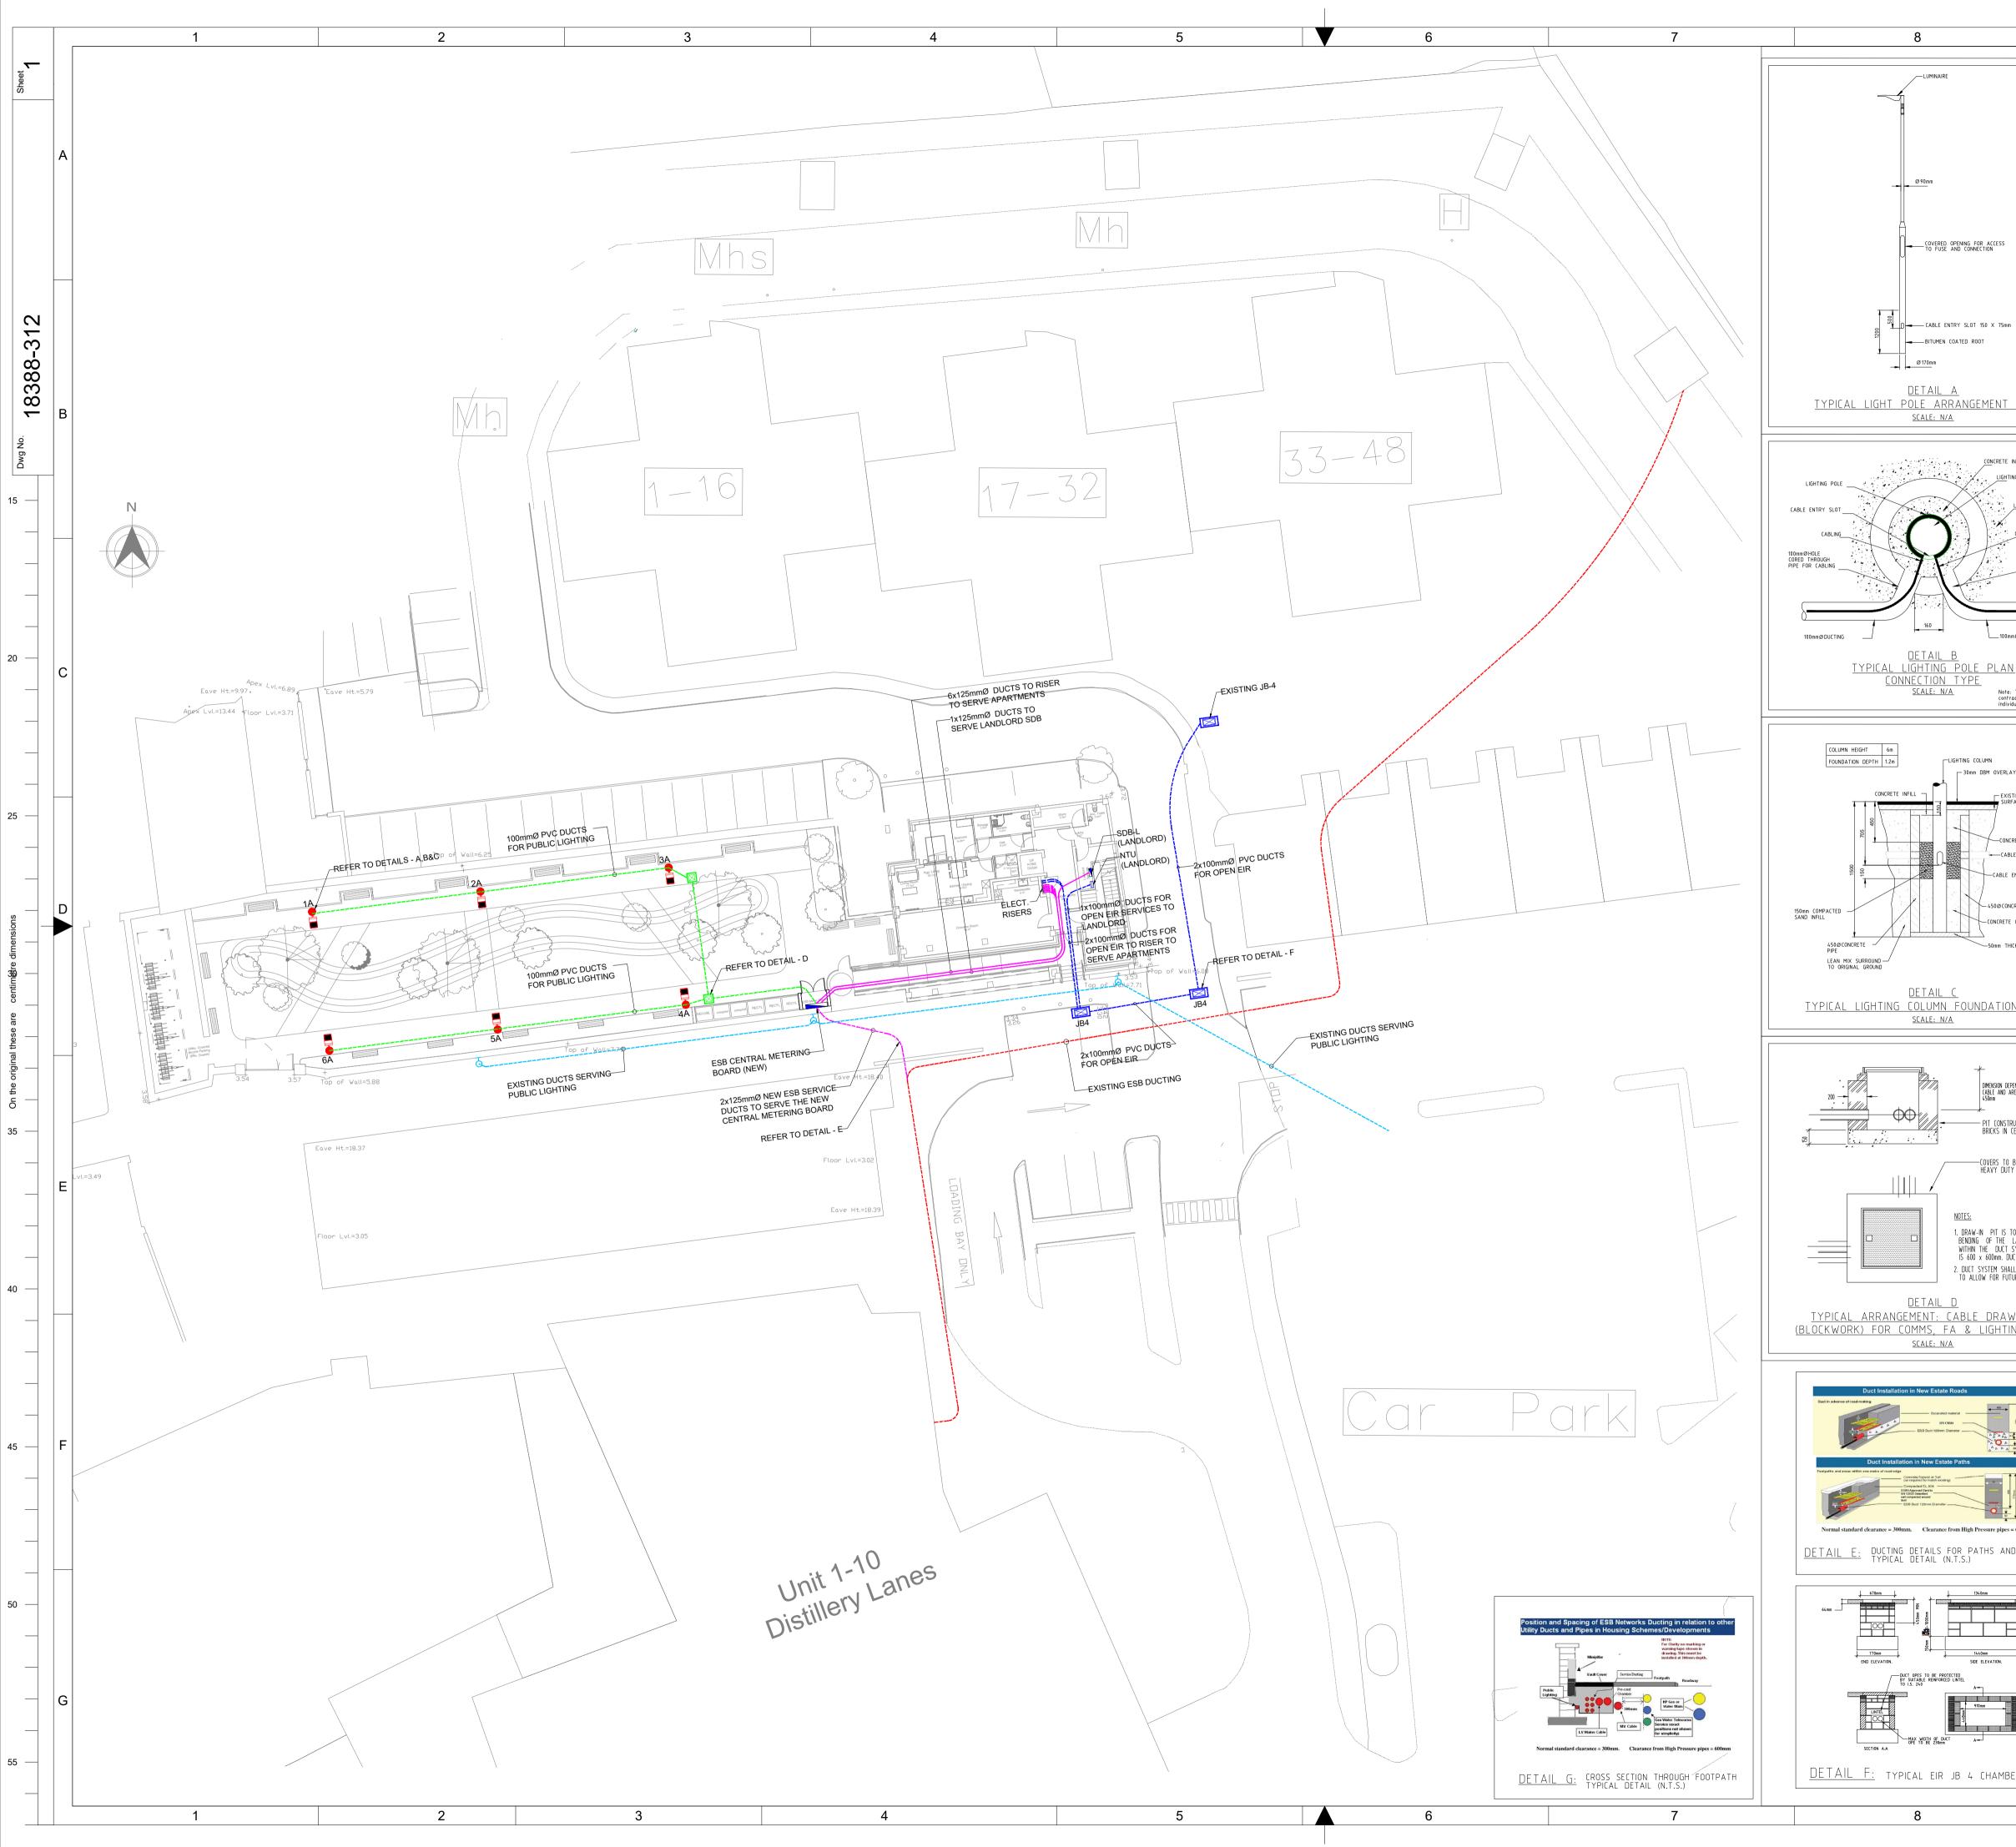

	9		10		11	
	GENERAL N	OTES				1
			N CONJUNCTION WITH ALL RELEVANT			2
	ENGINEERING	-	ITIES, ARCHITECTURAL, SERVICES AN	U		3
		ANCIES BETWEEN TH	IESE DOCUMENTS SHALL BE BROUGH R.	IT TO		A _ 4
			ERS, UNLESS NOTED OTHERWISE. TED TO ORDINANCE DATUM.			5
		RE IN METERS RELA				
	ELECTRICAL	NOTES				
			ACERS TO MAINTAIN SPECIFIED DISTA	NCES	-	
	2. THE CONTRA	CTOR SHALL FOLLOW	ALL ESB STANDARDS AND RECOMEN SHALL COMPLY WITH ALL CURR	IDATIONS.		
im		CAL CONTRACTOR S				- 10
	5. THE ELECTR	CAL INSTALLATION	IN PARTICULAR MECHANICAL SERVICI SHALL COMPLY WITH ETCI NATIONA H EDITION, IS 10101:2020 AND ALL AM	AL RULES FOR		
DETAIL	6. OTHER APP FOLLOWED.	LICABLE STANDARD	S/REGULATIONS AND GOOD PRACTI	CES MUST BE		
	LEGEND]		B
E INFILL ITING POLE		Eir JB4 Jun	ction Box, (Cover & Fran	ne)		
LEAN-MIX SURROUND		1 No. Ø100r	mm Duct For Eir Services	5		- 15
		New ESB/LV	Service Ducts			
100mmØHOLE CORED THROUGH PIPE FOR CABLING		Existing ESE				
)	HO		ll mounted Lanterns bei	ng retained		
) ImmØDUCTING			blic Lighting Ducts Servir			
<u>.N</u>		Existing Wa	ll Lights			C - 20
e: Typical arrangement shown tractor to adapt to suit the vidual pole dimension.			mm Duct For Public Light	ting		
, p-se sumeriol/li,		_	ing Manhole m Inner Dimensions)			
		-	ing Lantern on 4Meter h	igh		
LAY KISTING TARMAC		Column				
IRFACING						25
NCRETE INFILL ABLE DUCTING						
E ENTRY SLOT						
DNCRETE PIPE						D
THICK CONCRETE SLAB						Centimed e dimensions
						ima∰re d
<u>on detail</u>						Φ
	_					These ar
						the original these
DEPENDS ON VOLTAGE OF AREA OF INSTALLATION.						On the
TRUCTED OF ENGINEERING I CEMENT MORTAR						35
0 BE LIGHT OR JTY AS REQUIRED						
						E
TO BE SIZED TO ALLOW THE						
LARGEST CABLE RUNNING T SYSTEM. EXAMPLE SHOWN DUCT DIAMETER IS 110mm.	T1 TENDER ISS	SUE	S	K TOC TOC	03/05/2024	
IALL INCLUDE SPARE CAPACITY UTURE INSTALLATION.	ref	k scale bar before scal	b	by by by Scale (at full size	Date	40
W-IN_PIT ING_CABLES	0 1 2 ΓιΙ ΤΕΜ Contract Δpartm		10cm	0rg. Sec.	,	
INU CADLES			nt, Distillery Lane, Middleton	Org. Sec.		
	Apart	ment Develo erv Lane, Mi	opment ddleton, Co. Cork			
		County Cour	-			
	CONK	county cour				F - 45
₹ ↑↑						
715am						
es = 600mm			TEM Engineering & M Consulting Engineers & P		۲C	
ND ROADS			Unit 2G, North Point House, Mallow Road, Cork, Ireland. info@tem.ie	North Point Busines	s Park,	
			www.tem.ie +353 21 4193024			50
e, I	unauthorised use, copy or disclosure of	of the drawing is to be made	tial and is the exclusive property of TEM Engine a & it is to be returned whenever required. Manufi- ng. No changes are to be made without the prior a	acture and construction i	is to be	
	Title Electrical Site					
						G—
	TEM Dwg No.		Sheet	Rev.		
_	18388-312			1 T1	l	55
BER	Client Dwg No.		Sheet	Rev.		
	9		10		11	
		· · · ·		ł		<u>.</u>