

# Cork County Council



## Proposed Traffic Calming Scheme at R639 Watergrasshill, Co Cork

### Drawing Schedule

Drawing No.	Drawing Title	Rev.	Scale	Size
R639-LM-01_D1	Location Map	D1	NTS	A3
R639G - LA- 01	Proposed Layout	A1	1:400	A1

***Section 38***


**Regional & Local Road Design Office**

*Floor 3*


*County Library Building*

*Carrigrohane Road, Cork, T12 K335.*


**January 2025**

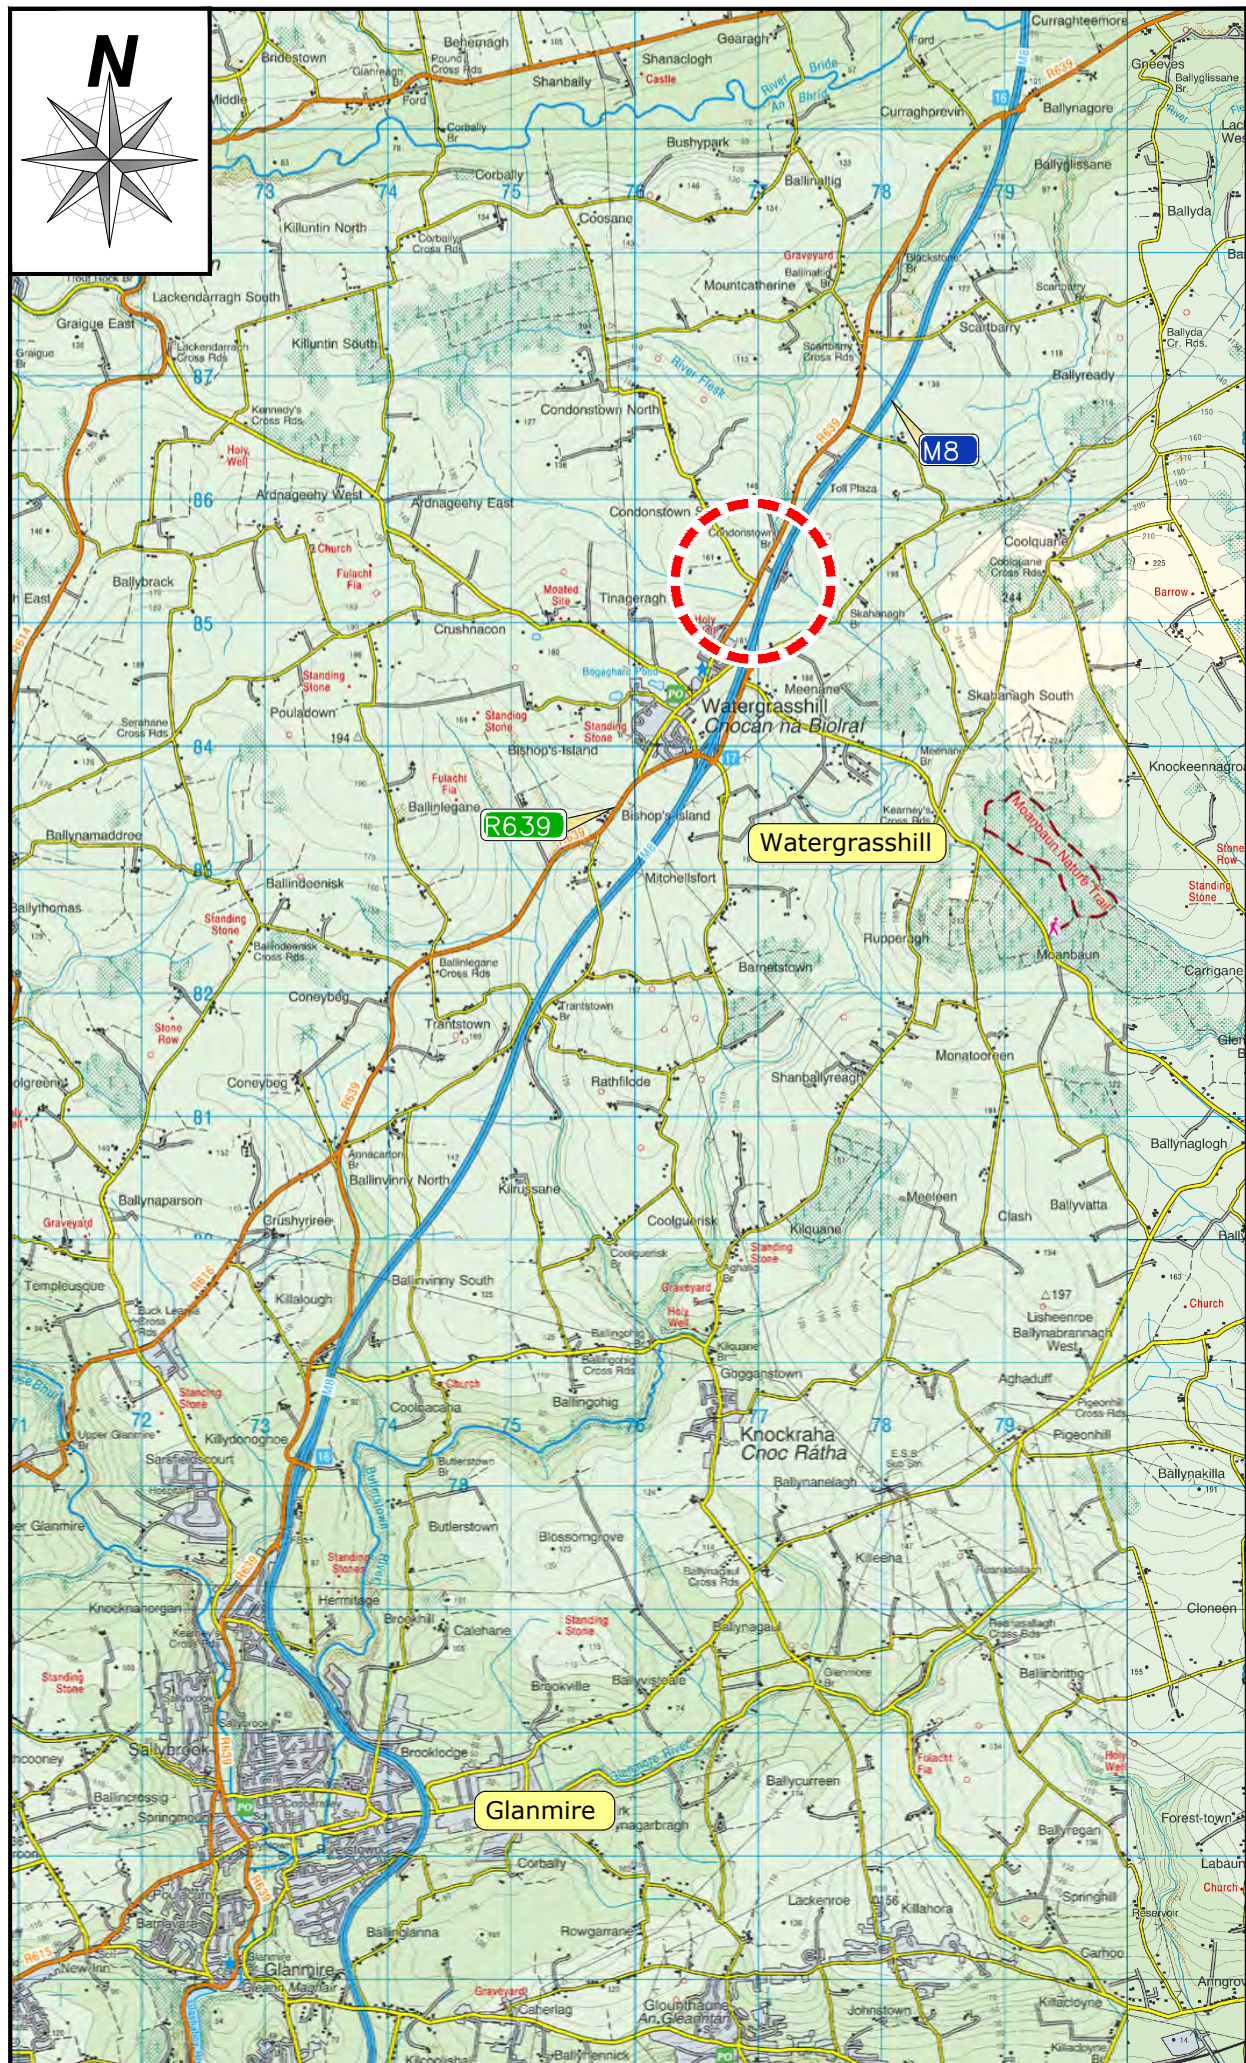


Not to Scale

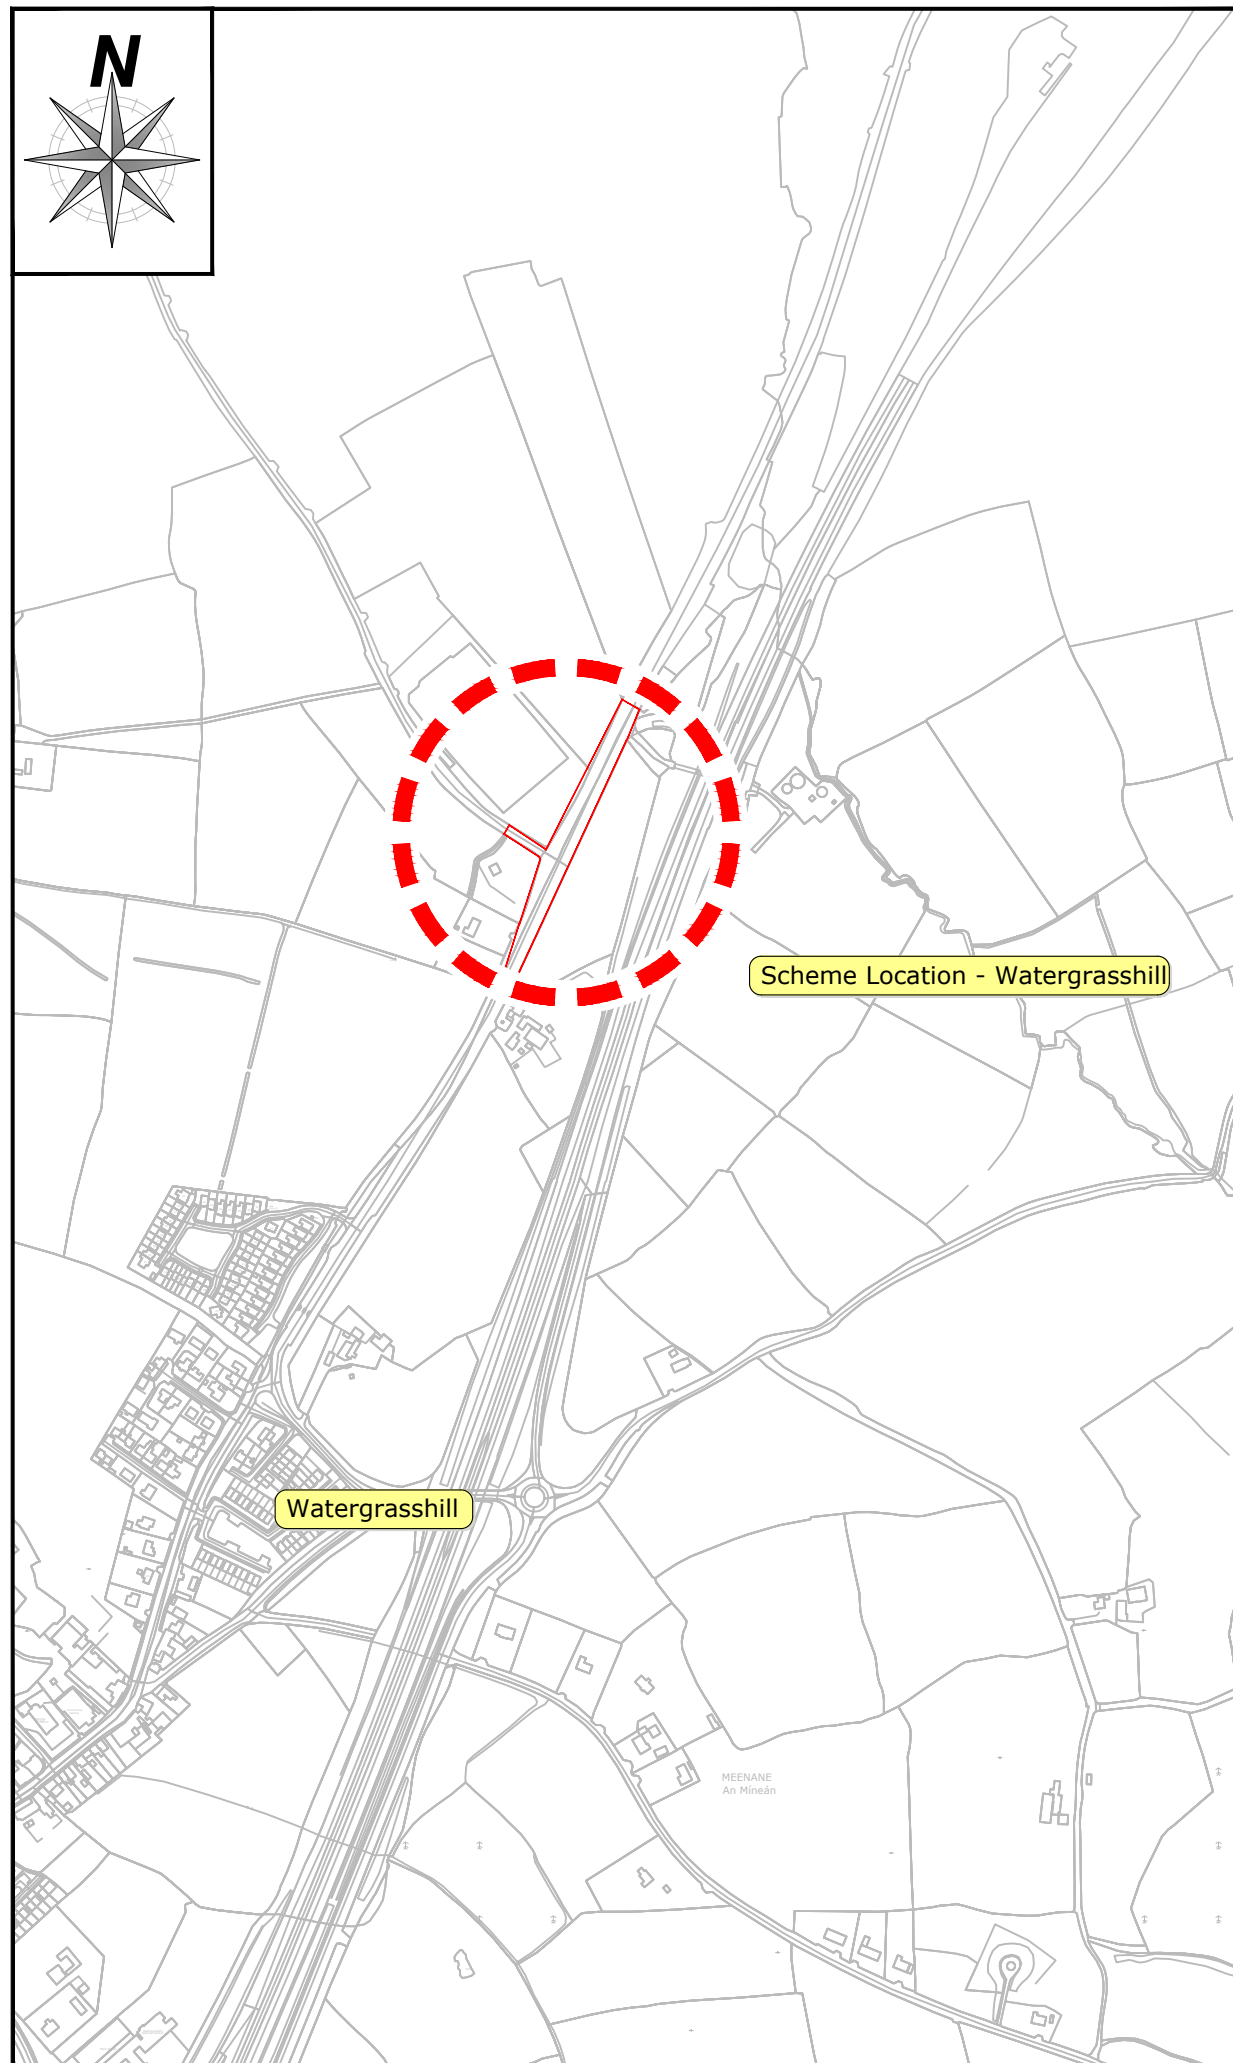

Not to Scale

Rev	By	Date	Description
© Copyright			
The information on this drawing is confidential and must not be disclosed to any third party or reproduced, in whole or part, without the express written consent of Cork County Council. All drawings remain the property of Cork County Council.			
Includes Ordnance Survey Ireland data reproduced under OSI Licence number 2020/OSI_NMA_045. Unauthorised reproduction infringes Ordnance Survey Ireland and Government of Ireland copyright. © Ordnance Survey Ireland, year 2021.			
0m 10m 21m 31m 41m 52m			
 <b>CORK COUNTY COUNCIL</b> Regional & Local Roads Design Office Floor 3 County Library Building Carrigrohane Road Cork T12 K935			
<b>R639 Watergrasshill GAA Traffic Calming Scheme</b>			
Title: <b>Location Map</b>			
File Path: C:\Users\jaldavnych\Desktop\CCCC_Projects\Projects_2025\GaaH_Section38\WGR639-LM-01.dwg			
Prepared	Drawn	Checked	Approved
AL	AL	**	**
Date:	8 January 2025		Scale: NTS
Section: <b>Section 38</b>		Project: <b>R639-LM-01</b>	Rev: <b>A3</b>

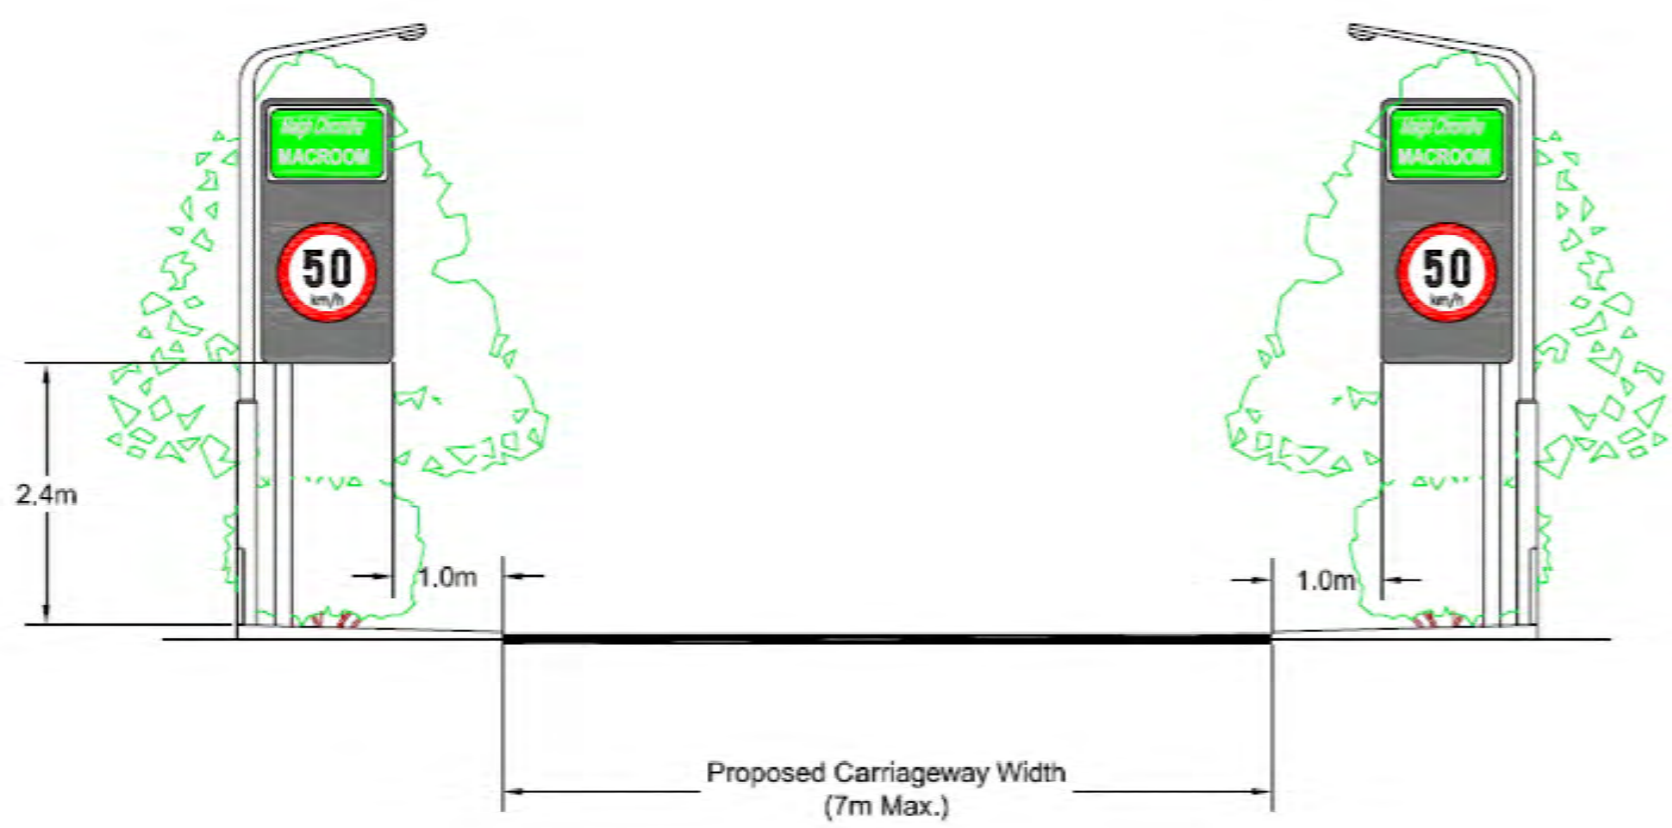


Standard Layout of Gateway Signage



Inbound



Outbound

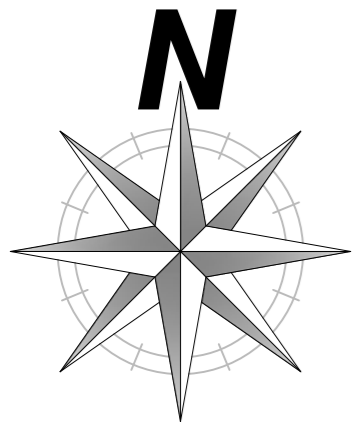

Watergrasshill GAA

Carriageway Width Reduced  
Landscaping as per detail

Proposed Right Turning Lane

Deceleration Lane Removed

Hard shoulder removal  
Taper 1:20

Typical Landscaping Detail



Rev	By	Date	Description
© Copyright			
The information on this drawing is confidential and must not be disclosed to any third party or reproduced, in whole or part, without the express written consent of Cork County Council. All drawings remain the property of Cork County Council.			
Includes Ordnance Survey Ireland data reproduced under OSI Licence number 2020/OSI_NMA_045. Unauthorised reproduction infringes Ordnance Survey Ireland and Government of Ireland copyright. © Ordnance Survey Ireland, year 2021.			
<b>CORK COUNTY COUNCIL</b> Regional & Local Roads Design Office Floor 3 County Library Building Carrigrohane Road Cork T12 K335			
Project: <b>R639G - GAA Junction Watergrasshill</b>			
Title: <b>Proposed Layout</b>			
File Path: N:\Low Cost Safety (EHS)\2024\R639G Watergrasshill GAA Junction\Drawing\R639G-LA-01 A1.dwg			
Designed	Drawn	Checked	Approved
AL	AL	**	**
Date:	13 June 2024		Scale: 1: 400
Status:	Preliminary		Sheet Size: A1
R639G-LA-01			A1