



Planning Pack Map

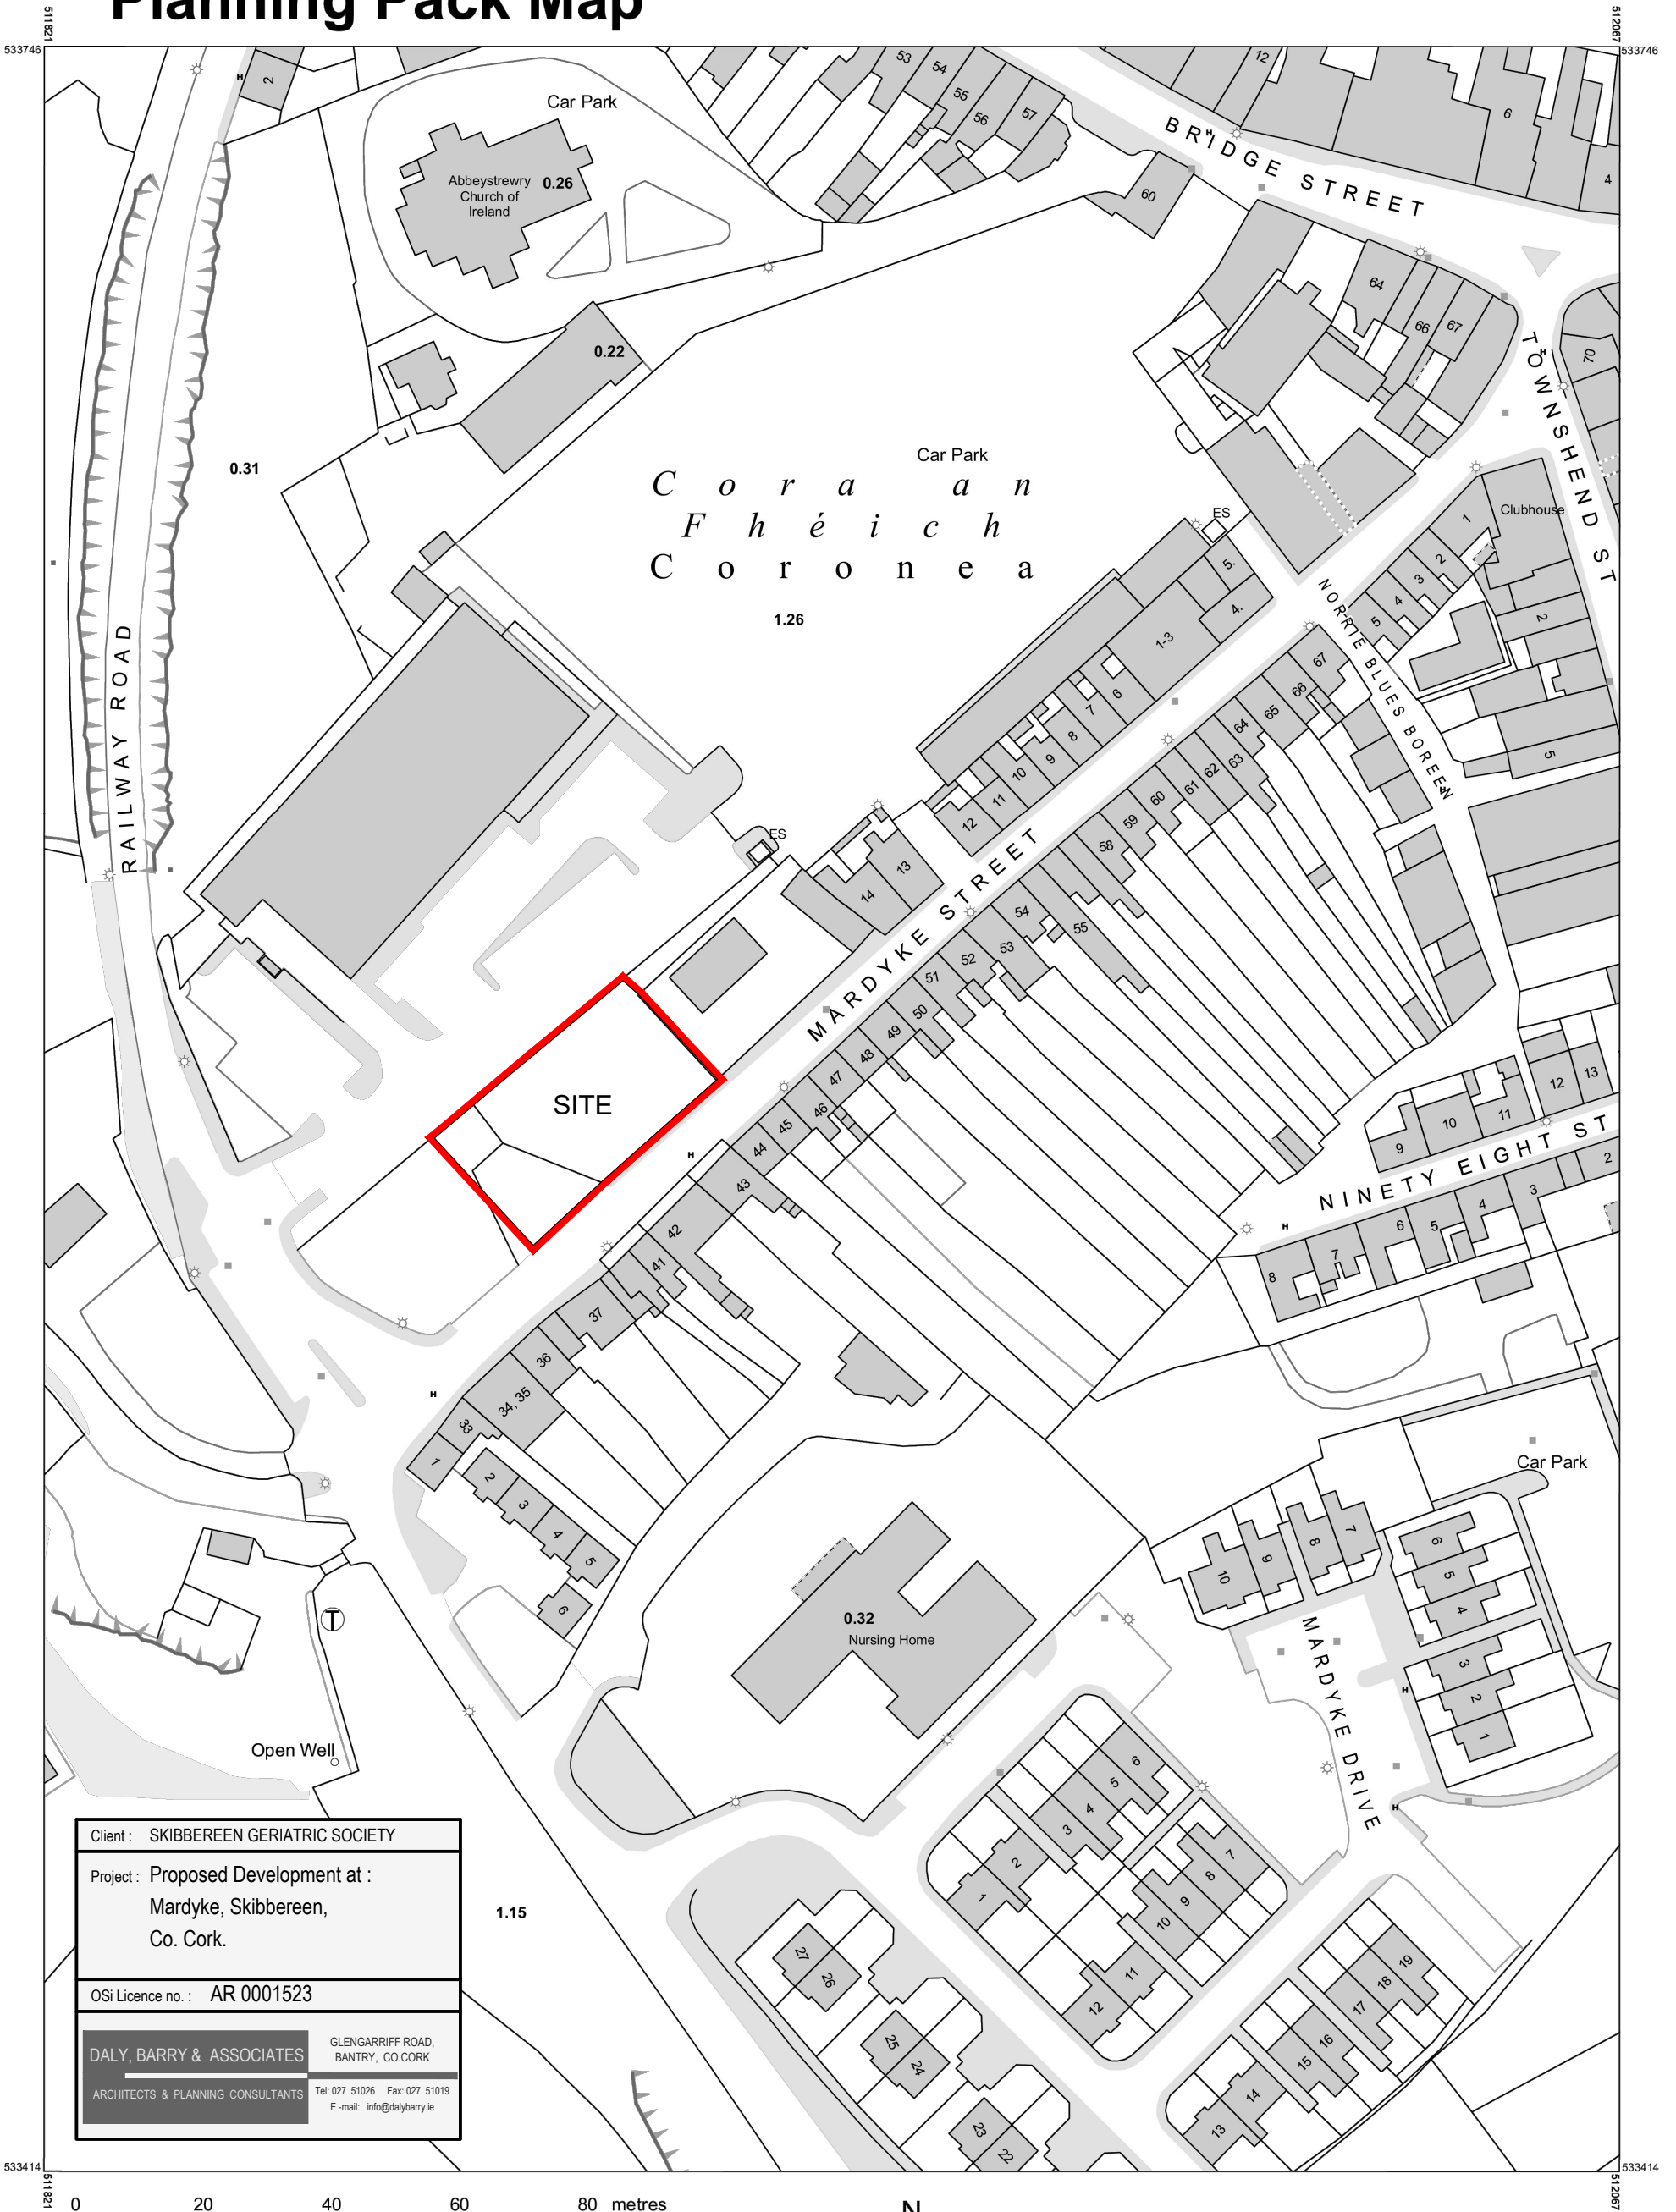

Client : SKIBBEREEN GERIATRIC SOCIETY	
Project : Proposed Development at : Mardyke, Skibbereen, Co. Cork.	
OSi Licence no. : AR 0001523	
DALY, BARRY & ASSOCIATES	GLENGARRIFF ROAD, BANTRY, CO. CORK
ARCHITECTS & PLANNING CONSULTANTS	Tel: 027 51026 Fax: 027 51019 E-mail: info@dalybarry.ie

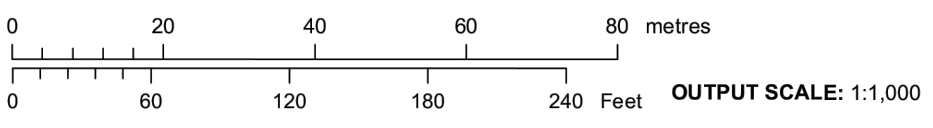

CENTRE COORDINATES:
ITM 511944,533580

ORDER NO.:
50148273_1

PUBLISHED:
13/10/2020

MAP SERIES:
1:1,000
1:2,500
1:1,000
1:2,500

MAP SHEETS:
6772-05
6772-B
6773-01
6773-A

CAPTURE RESOLUTION:
The map objects are only accurate to the resolution at which they were captured. Output scale is not indicative of data capture scale. Further information is available at: <http://www.osi.ie>; search 'Capture Resolution'

LEGEND:
<http://www.osi.ie>; search 'Large Scale Legend'

COMPILED AND PUBLISHED BY:
Ordnance Survey Ireland,
Phoenix Park,
Dublin 8,
Ireland.

All rights reserved.
No part of this publication may be copied, reproduced or transmitted in any form or by any means without the prior written permission of the copyright owners.

Ordnance Survey maps never show legal property boundaries, nor do they show ownership of physical features.

Unauthorised reproduction infringes Ordnance Survey Ireland and Government of Ireland copyright.

The representation on this map of a road, track or footpath is not evidence of the existence of a right of way.

©Suirbhéireacht Ordnáis Éireann, 2020
©Ordnance Survey Ireland, 2020
www.osi.ie/copyright

