


# Site Location Map

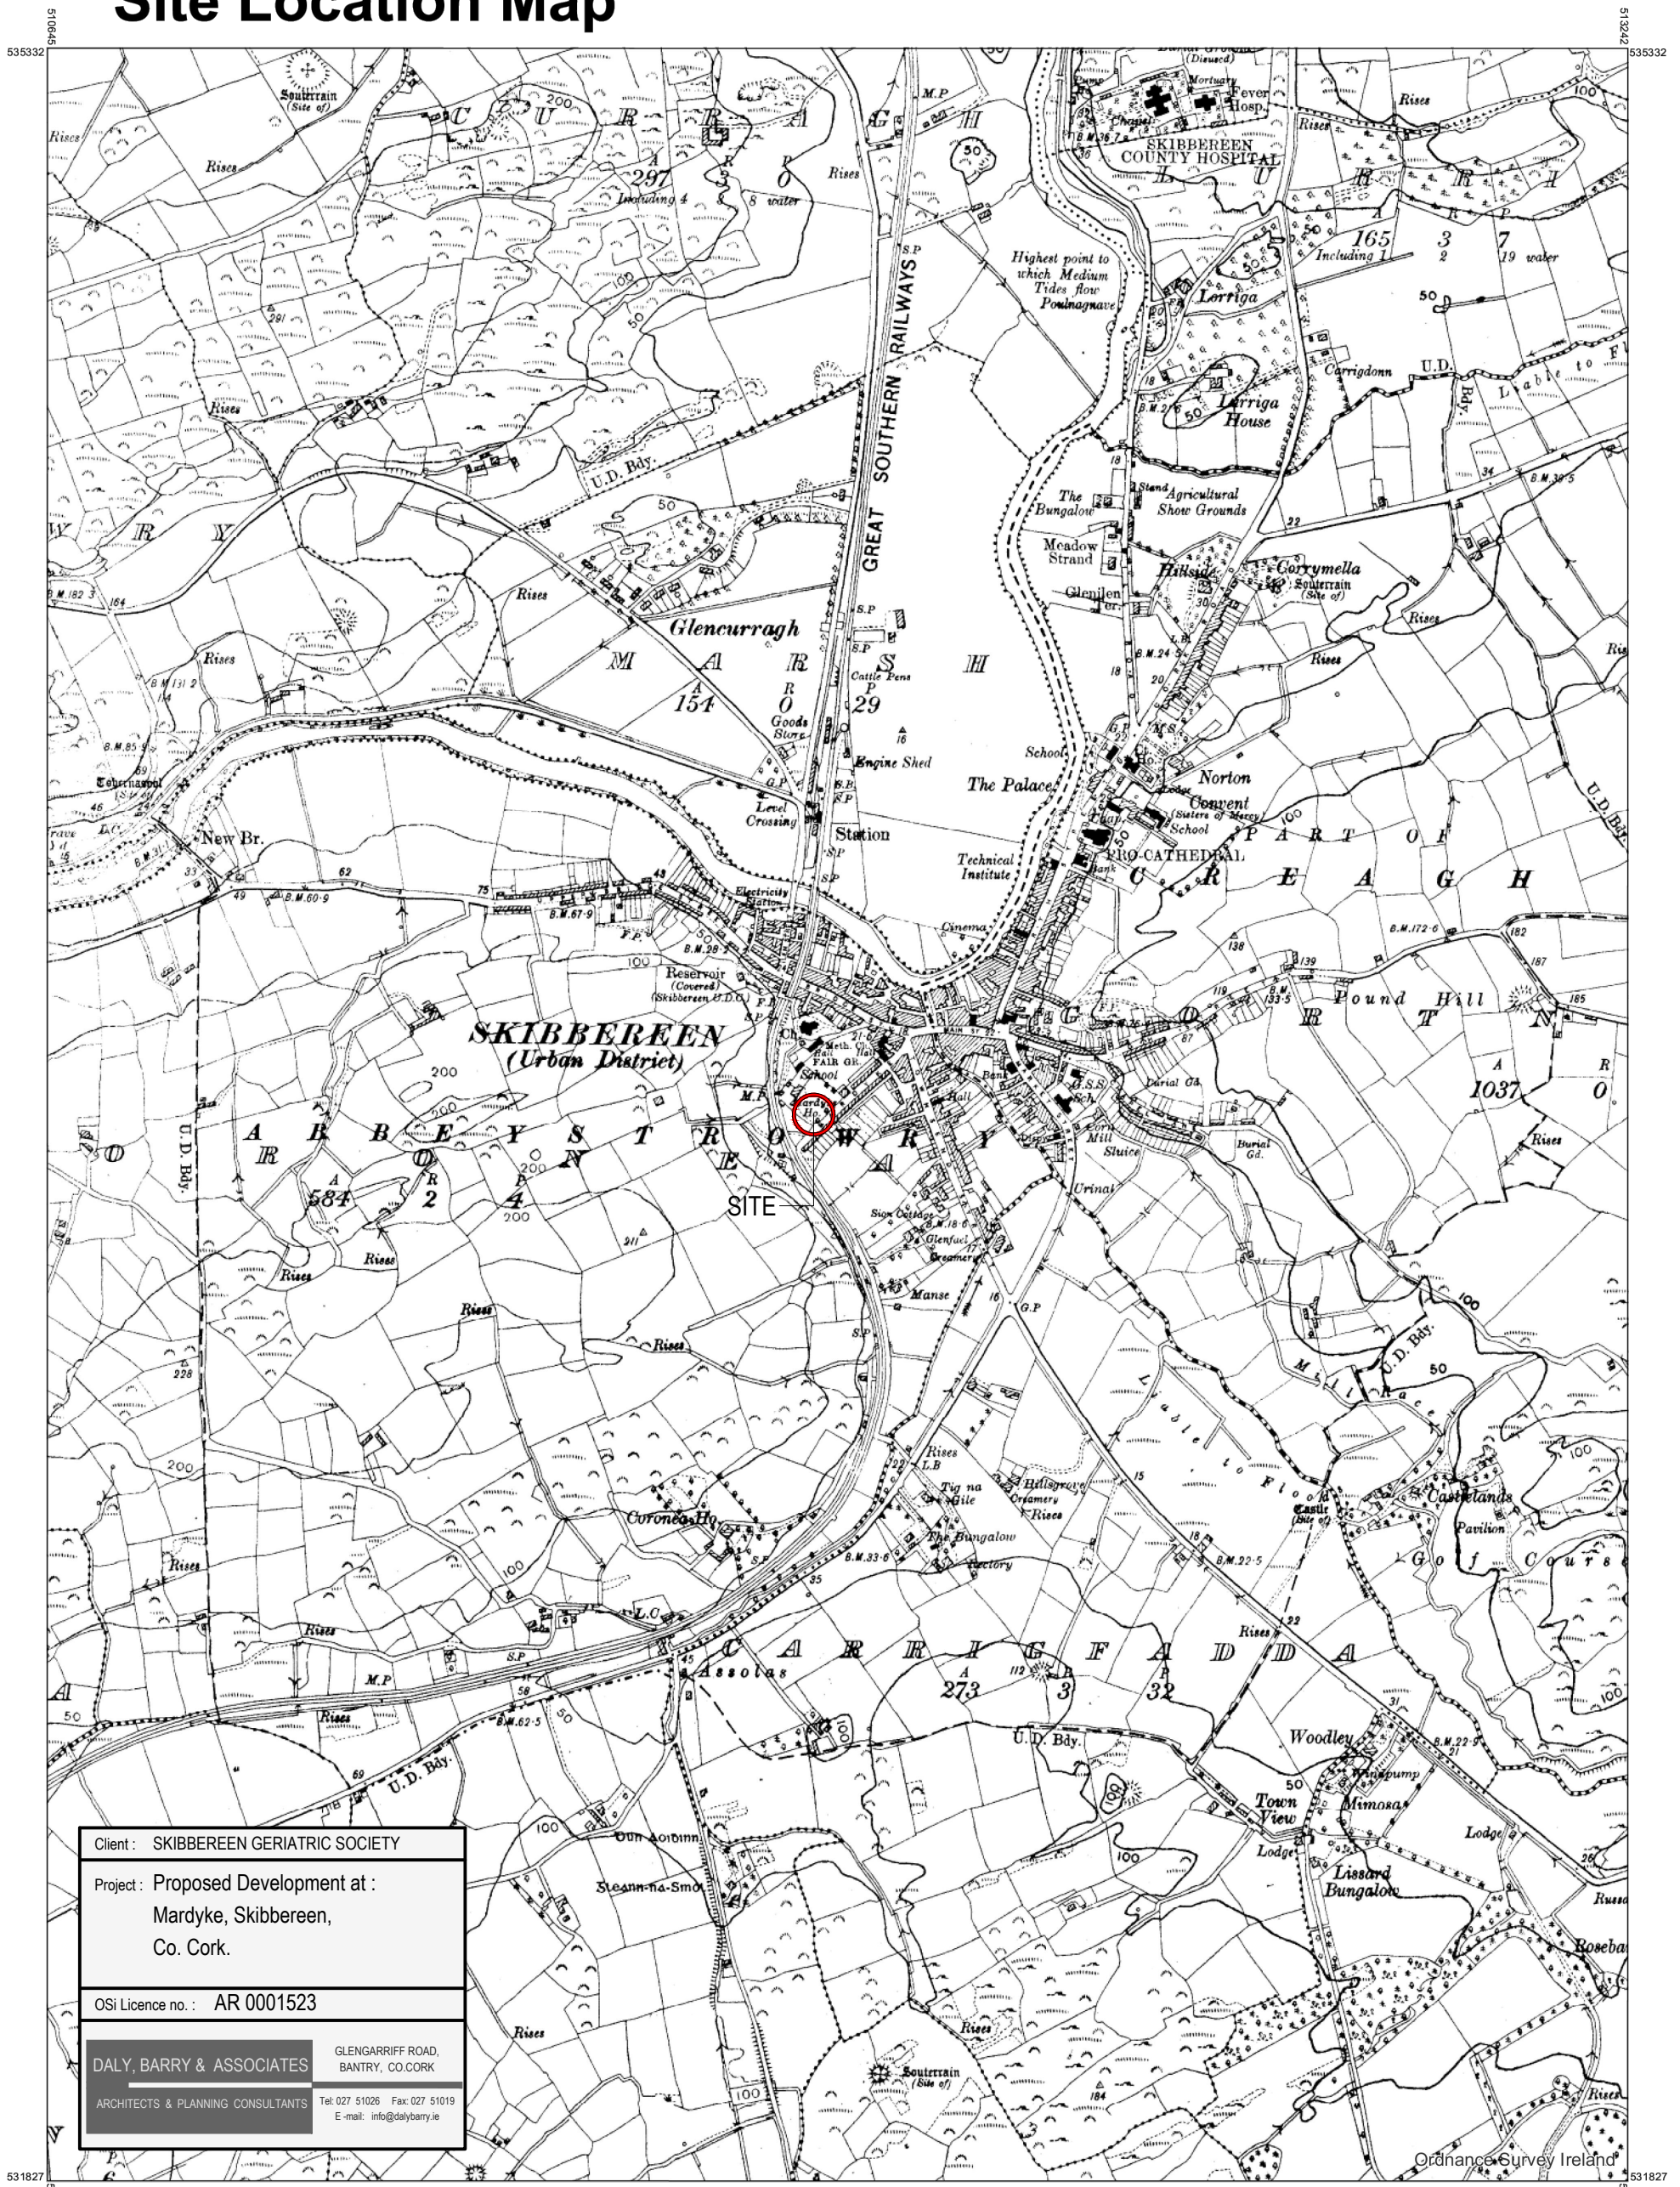


Client : SKIBBEREEN GERIATRIC SOCIETY

Project : Proposed Development at :  
Mardyke, Skibbereen,  
Co. Cork.

OSi Licence no. : AR 0001523

**DALY, BARRY & ASSOCIATES** GLENGARRIFF ROAD,  
BANTRY, CO.CORK

ARCHITECTS & PLANNING CONSULTANTS Tel: 027 51026 Fax: 027 51019  
E-mail: info@dalybarry.ie

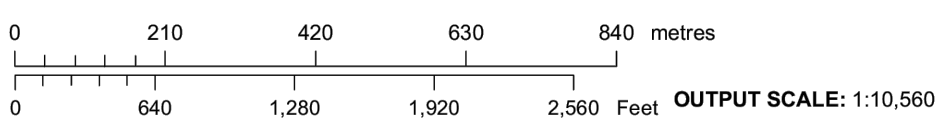

**CENTRE COORDINATES:**  
ITM 511944,533580

**ORDER NO.:**  
50148273\_1

**MAP SERIES:**  
6 Inch Raster

**PUBLISHED:**  
13/10/2020

**MAP SHEETS:**  
CK141

**CAPTURE RESOLUTION:**  
The map objects are only accurate to the resolution at which they were captured. Output scale is not indicative of data capture scale. Further information is available at: <http://www.osi.ie>; search 'Capture Resolution'

**LEGEND:**  
<http://www.osi.ie>; search 'Large Scale Legend'

**COMPILED AND PUBLISHED BY:**  
Ordnance Survey Ireland,  
Phoenix Park,  
Dublin 8,  
Ireland.

All rights reserved.  
No part of this publication may be copied, reproduced or transmitted in any form or by any means without the prior written permission of the copyright owners.

Ordnance Survey maps never show legal property boundaries, nor do they show ownership of physical features.

Unauthorised reproduction infringes Ordnance Survey Ireland and Government of Ireland copyright.

The representation on this map of a road, track or footpath is not evidence of the existence of a right of way.

©Suirbhéireacht Ordanáis Éireann, 2020  
©Ordnance Survey Ireland, 2020  
[www.osi.ie](http://www.osi.ie)/copyright

