



- NOTES:
- DO NOT SCALE FROM THIS DRAWING.
  - ALL DIMENSIONS ARE IN METRES UNLESS OTHERWISE SPECIFIED.

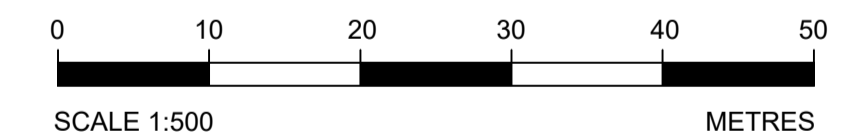

Copyright © Taitte Éireann Surveying. All rights reserved. Licence number CYAL50369199

Cut Line  
For Continuation See Sheet 2  
Drawing No. M28CRP-RING-HGN-ACTR-ZZZ-DR-JAC-CE-000102

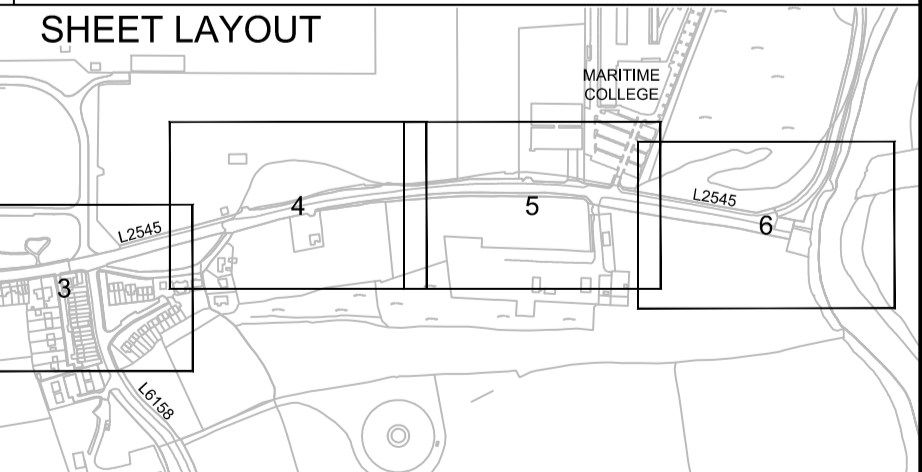

C:\pwworking\jacobs-eu-ire-pw-01\dms017671M28CRP-RING-HGN-ACTR-ZZZ-DR-JAC-CE-000101.dwg - 07/06/2024 11:19:11 - Layout1 - C:\046616



**Jacobs**  
 Mahon Industrial Estate, Bessboro Road, Blackrock, Cork, T12 HY54  
 Tel: +353 21 451 5777 Fax: +353 0 21 435 8977  
 www.jacobs.com

Drawing Title: **RINGASKIDDY URBAN REALM AND ACTIVE TRAVEL SECTION 38 DRAWINGS SHEET 1 OF 6**


Project Title: **M28 Cork to Ringaskiddy Project**

Drawing status: **P2S - Coordination**


State Code	Project Stage	Stage 5	Jacobs No.	32110902	Scale	DO NOT SCALE
Drawing number	<b>M28CRP-RING-HGN-ACTR-ZZZ-DR-JAC-CE-000101 1</b>					

Rev	Rev. Date	Purpose of revision	Drawn	Checked	Rev'd	Apprv'd
1	2024-06-07	Section 38 Advertisement	CJ	SP	SP	PDF


© Copyright 2024 Jacobs Engineering Ireland Limited. The concepts and information contained in this document are the property of Jacobs. Use or copying of this document in whole or in part without the written permission of Jacobs constitutes an infringement of copyright. Limitation: This drawing has been prepared on behalf of, and for the exclusive use of Jacobs' Client, and is subject to, and issued in accordance with, the provisions of the contract between Jacobs and the Client. Jacobs accepts no liability or responsibility whatsoever for, or in respect of, any use of, or reliance upon, this drawing by any third party.

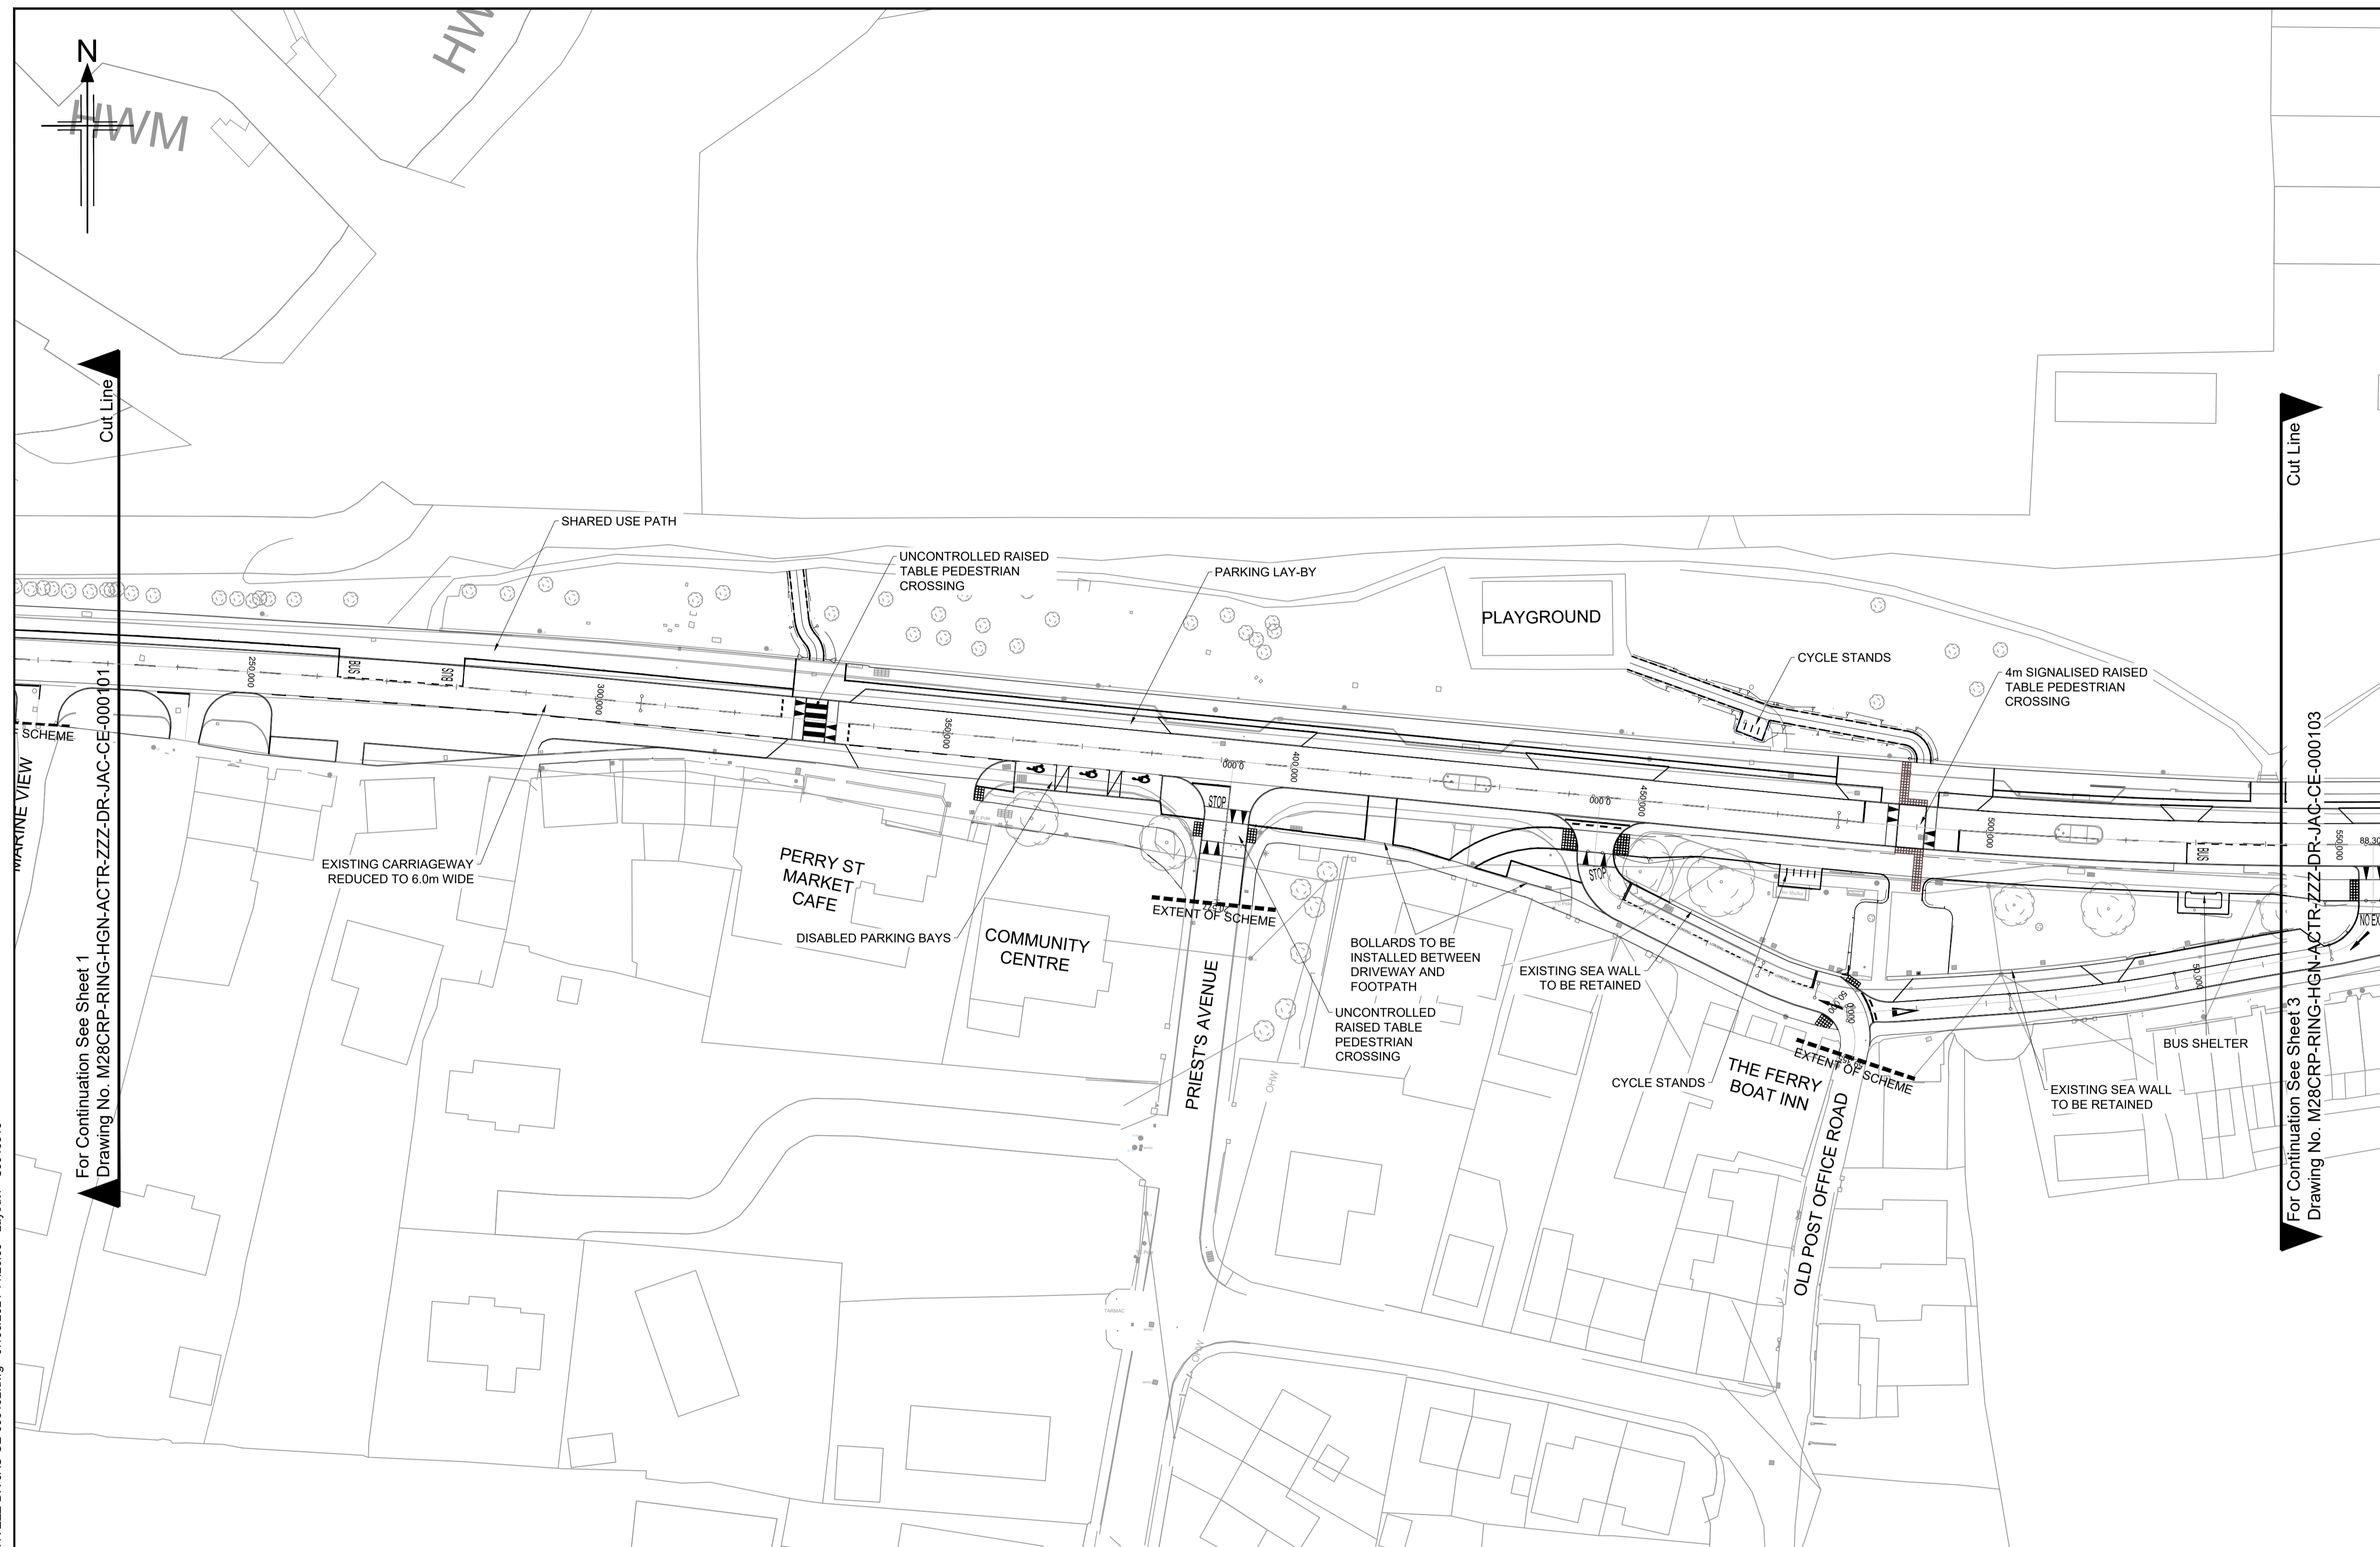

- NOTES:
- DO NOT SCALE FROM THIS DRAWING.
  - ALL DIMENSIONS ARE IN METRES UNLESS OTHERWISE SPECIFIED.

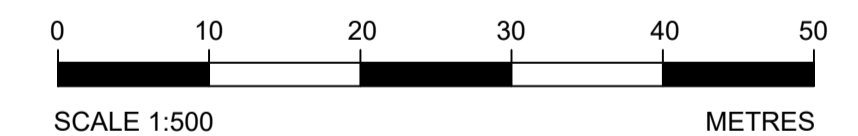

Copyright © Talte Éireann Surveying. All rights reserved. Licence number CYAL50369199

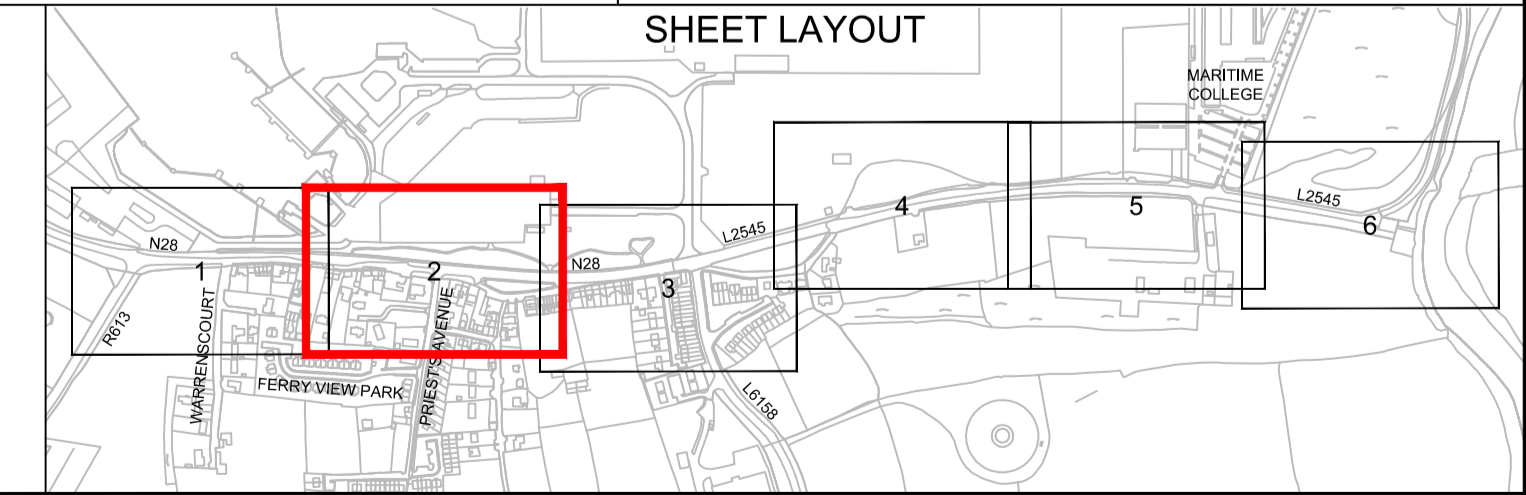

c:\pwworking\jacobs-eu-ire-pw-01\dms01767\M28CRP-RING-HGN-CTR-ZZZ-DR-JAC-CE-000102.dwg - 07/06/2024 11:20:00 - Layout1 - C:\04616



Rialtas na hÉireann  
Government of Ireland



Oifig na mBóithre Náisiúnta Chorcaí  
Cork National Roads Office



Rev	Rev. Date	Purpose of revision	Drawn	Checked	Rev'd	Apprv'd
1	2024-06-07	Section 38 Advertisement	CJ	SP	SP	PDF

**Jacobs**  
 Mahon Industrial Estate, Bessboro Road, Blackrock, Cork, T12 HY54  
 Tel:+353 21 451 5777 Fax:+353 0 21 435 8977  
 www.jacobs.com


Project Title  
**M28 Cork to Ringaskiddy Project**

Drawing status  
**P2S - Coordination**


Drawing Title  
**RINGASKIDDY URBAN REALM AND ACTIVE TRAVEL  
 SECTION 38 DRAWINGS  
 SHEET 2 OF 6**

State Code	Project Stage	Stage 5	Jacobs No.	32110902	Scale	DO NOT SCALE	
Drawing number	<b>M28CRP-RING-HGN-CTR-ZZZ-DR-JAC-CE-000102</b>					Rev.	1


© Copyright 2024 Jacobs Engineering Ireland Limited. The concepts and information contained in this document are the property of Jacobs. Use or copying of this document in whole or in part without the written permission of Jacobs constitutes an infringement of copyright. Limitation: This drawing has been prepared on behalf of, and for the exclusive use of Jacobs' Client, and is subject to, and issued in accordance with, the provisions of the contract between Jacobs and the Client. Jacobs accepts no liability or responsibility whatsoever for, or in respect of, any use of, or reliance upon, this drawing by any third party.

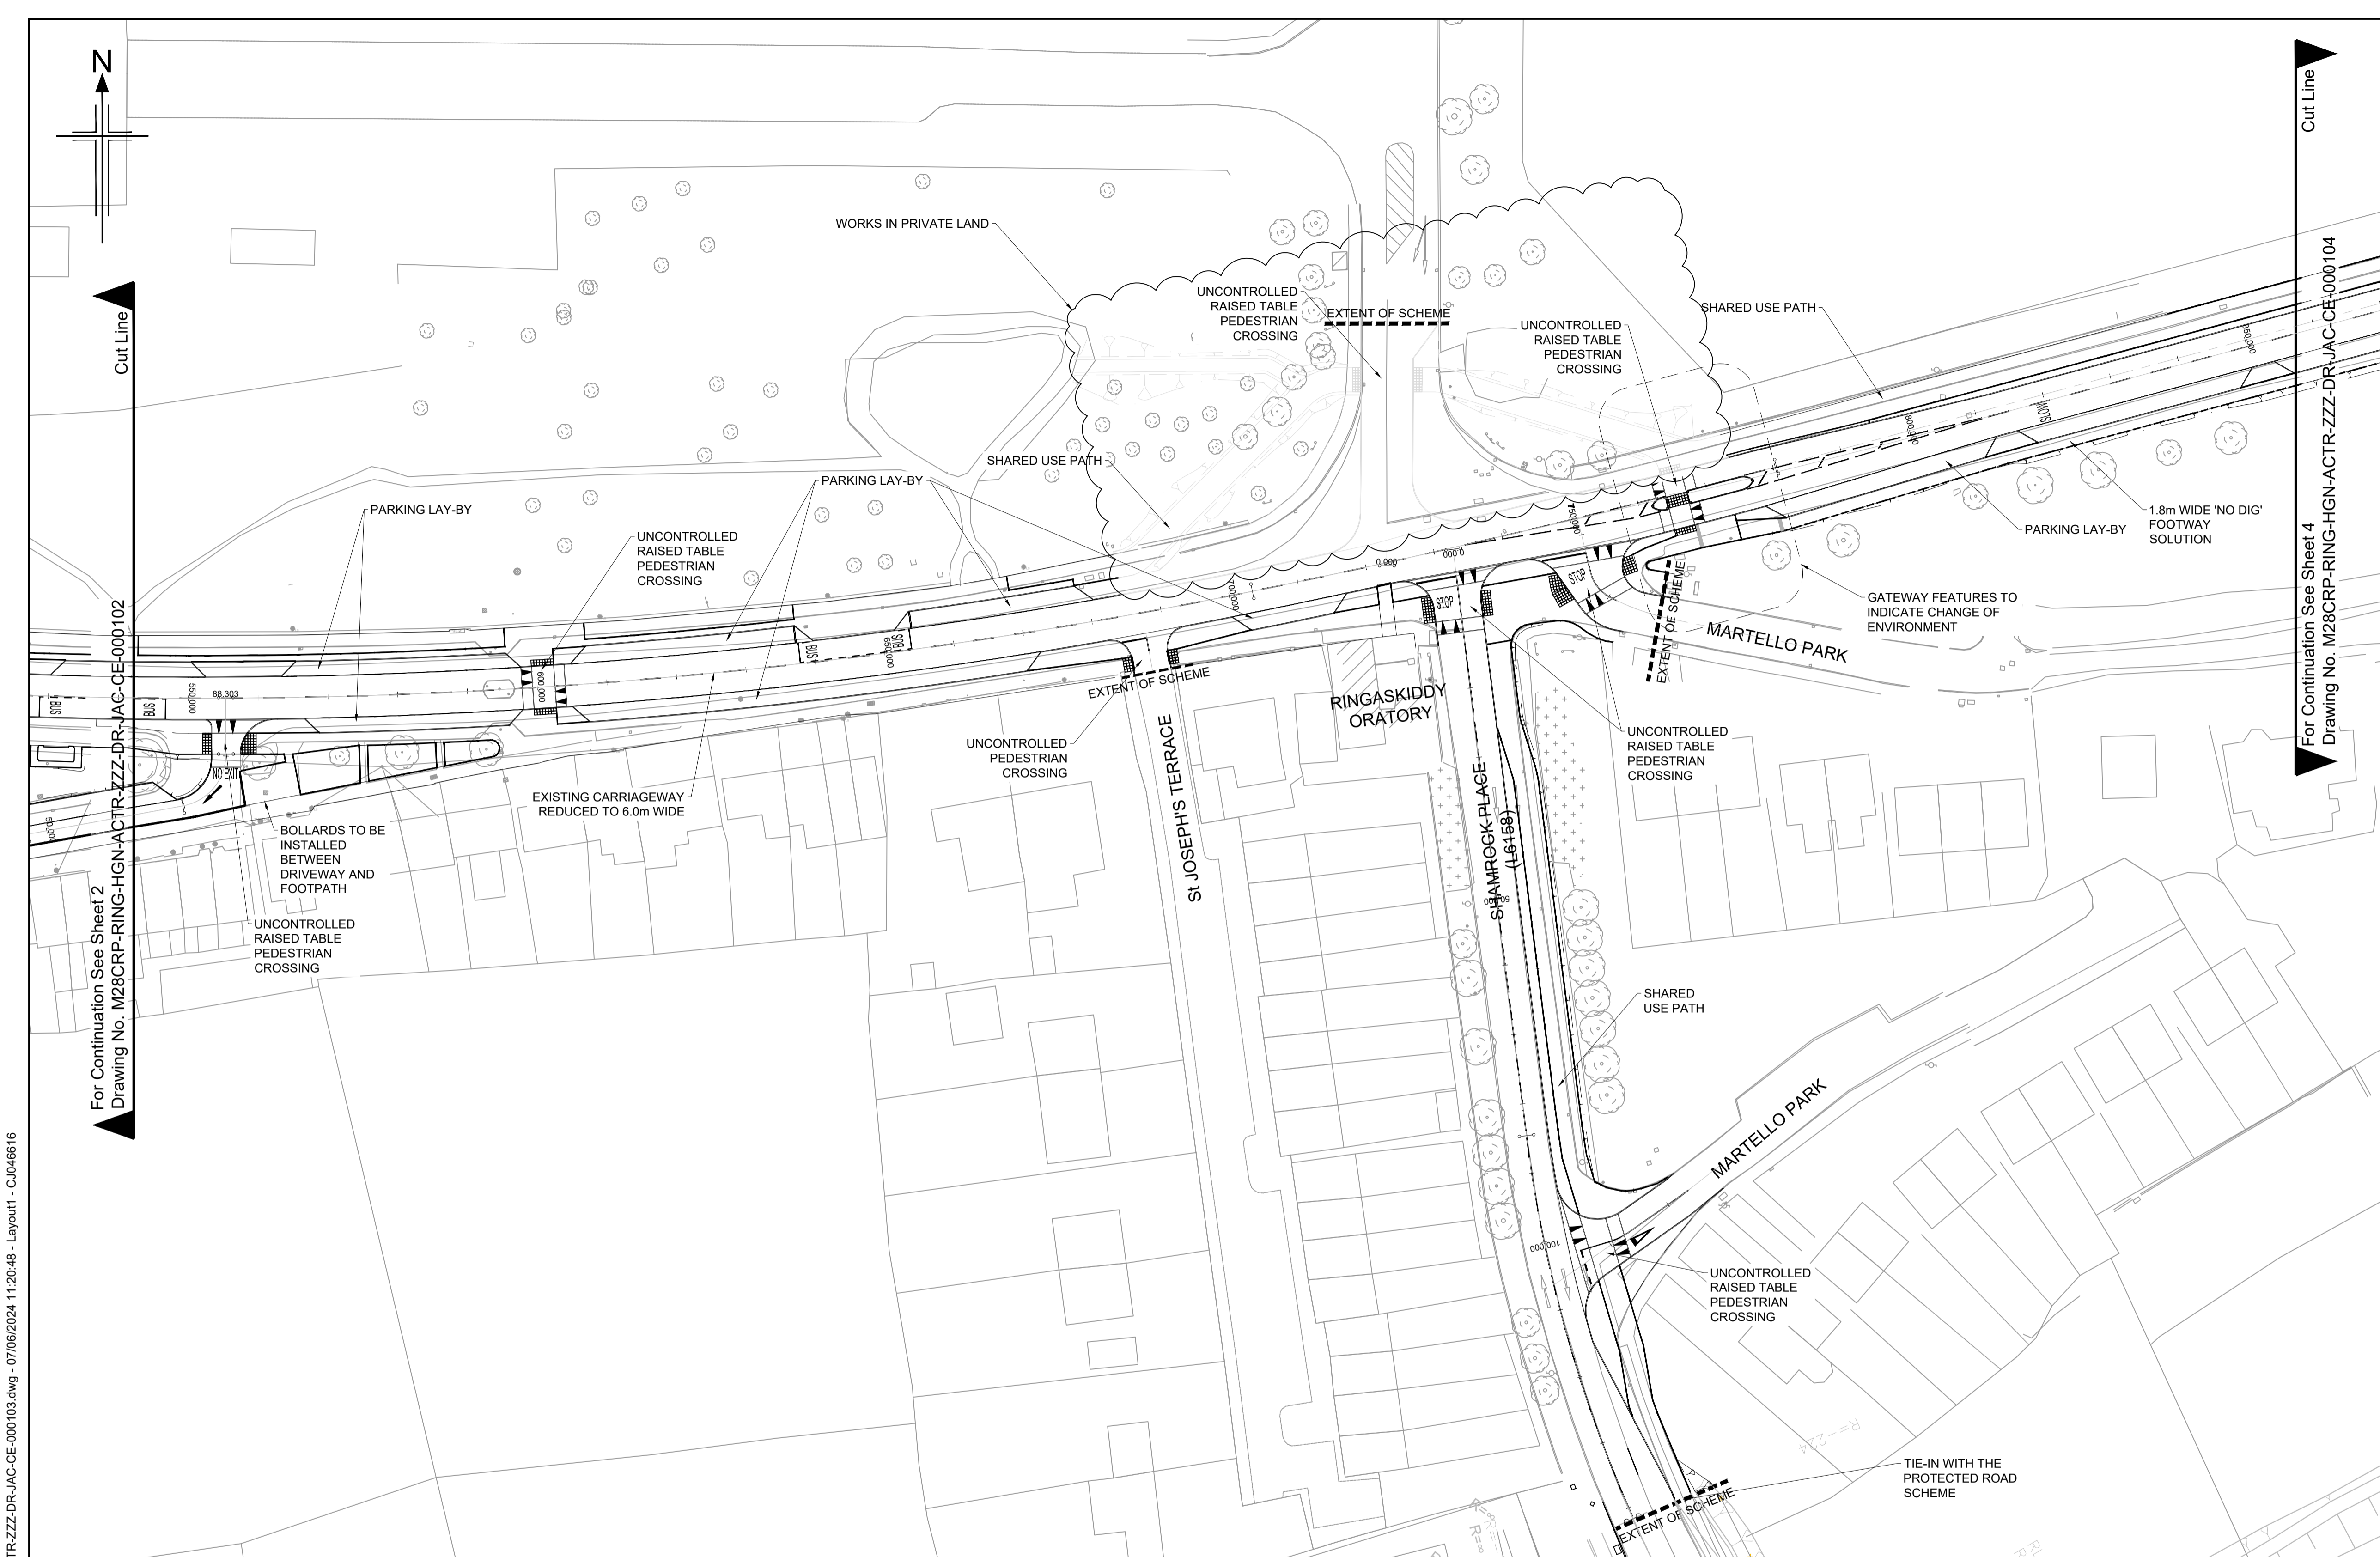

- NOTES:
- DO NOT SCALE FROM THIS DRAWING.
  - ALL DIMENSIONS ARE IN METRES UNLESS OTHERWISE SPECIFIED.

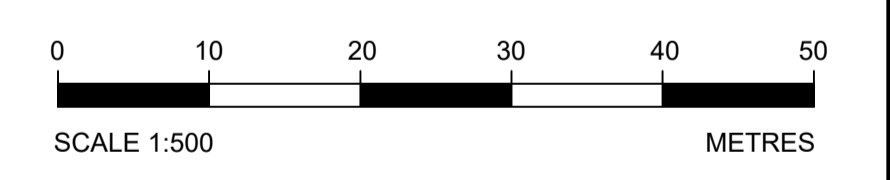

Copyright © Talte Éireann Surveying. All rights reserved. Licence number CYAL50369199

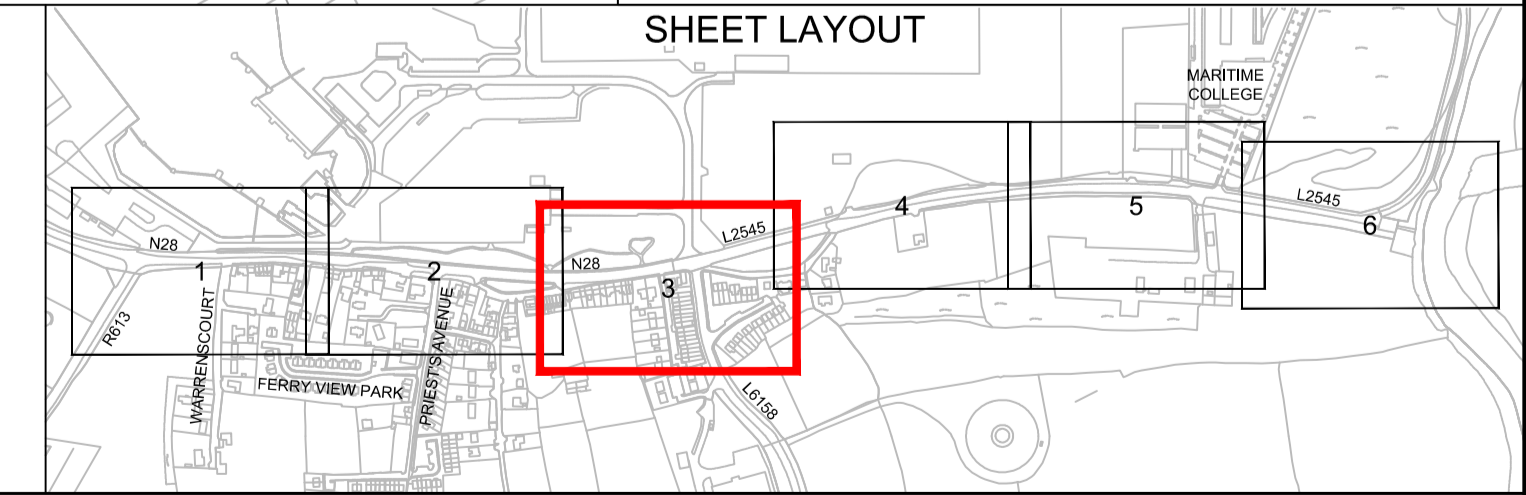

c:\pwworking\jacobs-eu-ire-pw-01\dms01767\M28CRP-RING-HGN-ACR-ZZZ-DR-JAC-CE-000103.dwg - 07/06/2024 11:20:48 - Layout1 - C:\04616

For Continuation See Sheet 2  
Drawing No. M28CRP-RING-HGN-ACR-ZZZ-DR-JAC-CE-000102

For Continuation See Sheet 4  
Drawing No. M28CRP-RING-HGN-ACR-ZZZ-DR-JAC-CE-000104



Rev	Rev. Date	Purpose of revision	Drawn	Checked	Rev'd	Appr'd
1	2024-06-07	Section 38 Advertisement	CJ	SP	SP	PDF

**Jacobs**  
 Mahon Industrial Estate, Bessboro Road, Blackrock, Cork, T12 HY54  
 Tel: +353 21 451 5777 Fax: +353 0 21 435 8977  
 www.jacobs.com


Project Title  
**M28 Cork to Ringaskiddy Project**

Drawing status  
**P2S - Coordination**

Drawing Title  
**RINGASKIDDY URBAN REALM AND ACTIVE TRAVEL  
 SECTION 38 DRAWINGS  
 SHEET 3 OF 6**


State Code	Project Stage	Stage 5	Jacobs No.	32110902	Scale	DO NOT SCALE
Drawing number	<b>M28CRP-RING-HGN-ACR-ZZZ-DR-JAC-CE-000103 1</b>					

© Copyright 2024 Jacobs Engineering Ireland Limited. The concepts and information contained in this document are the property of Jacobs. Use or copying of this document in whole or in part without the written permission of Jacobs constitutes an infringement of copyright. Limitation: This drawing has been prepared on behalf of, and for the exclusive use of Jacobs' Client, and is subject to, and issued in accordance with, the provisions of the contract between Jacobs and the Client. Jacobs accepts no liability or responsibility whatsoever for, or in respect of, any use of, or reliance upon, this drawing by any third party.

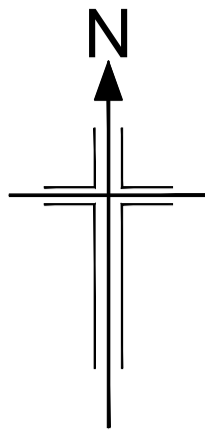


NOTES:

1. DO NOT SCALE FROM THIS DRAWING.
2. ALL DIMENSIONS ARE IN METRES UNLESS OTHERWISE SPECIFIED.

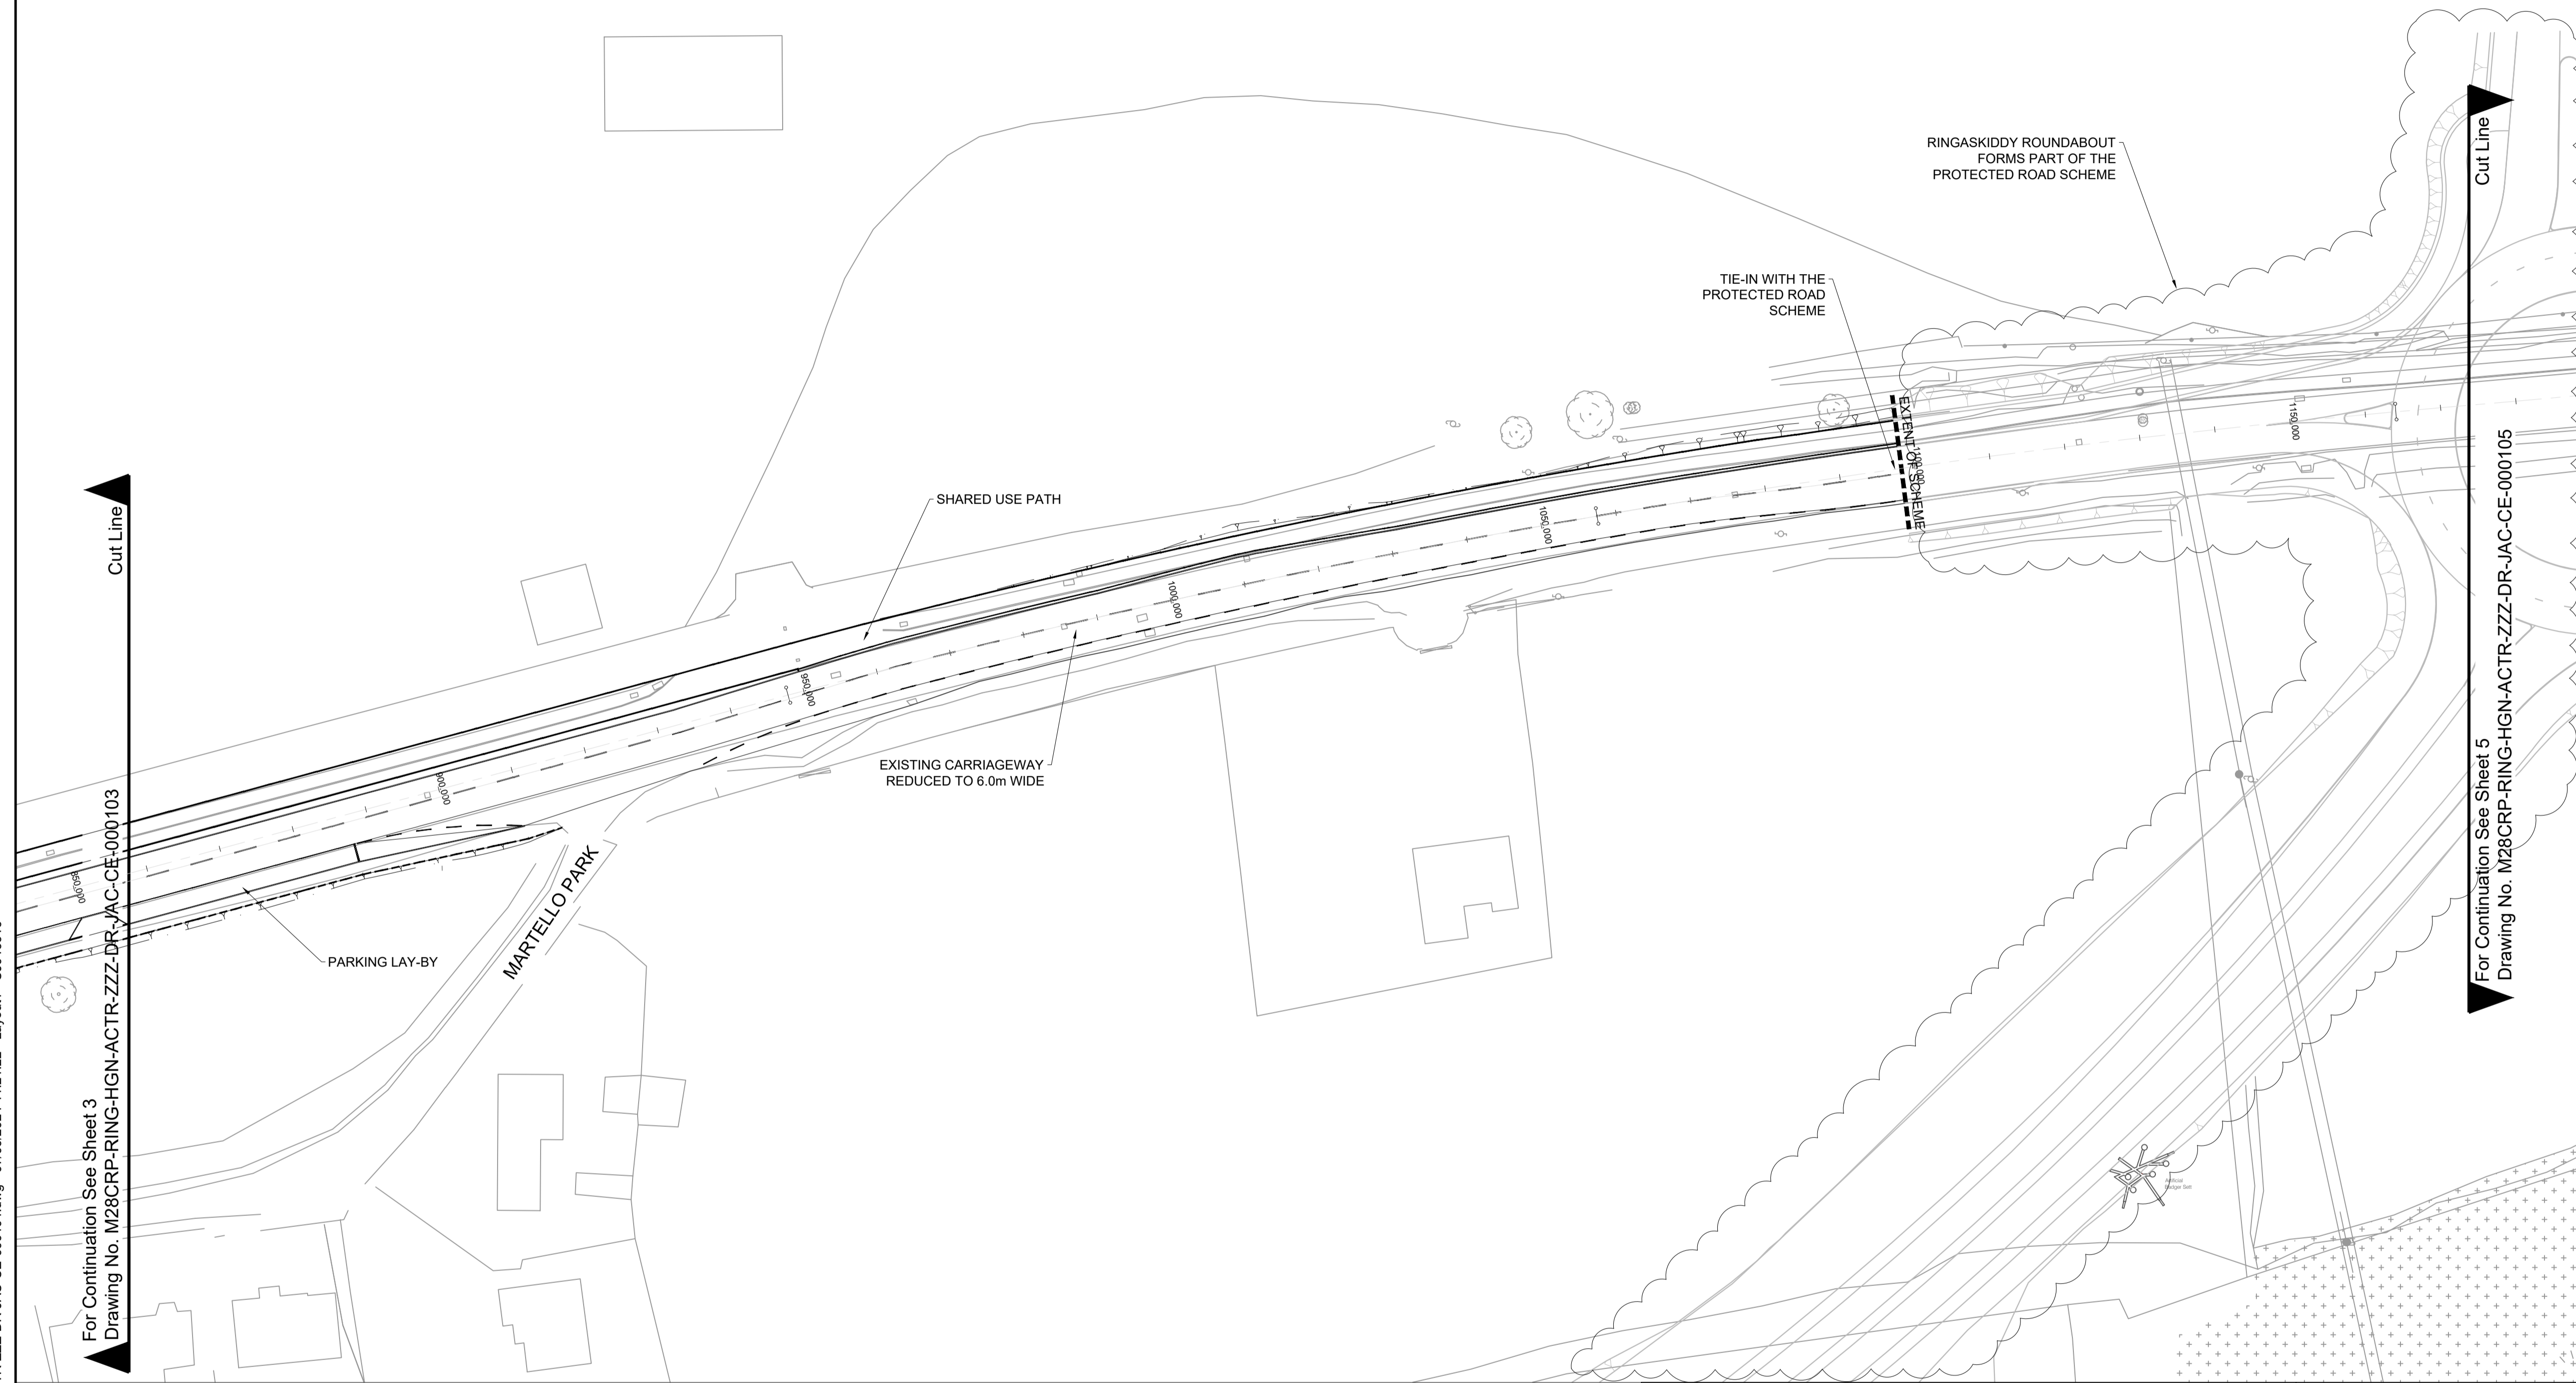


For Continuation See Sheet 3  
Drawing No. M28CRP-RING-HGN-ACR-ZZZ-DR-JAC-CE-000103

For Continuation See Sheet 5  
Drawing No. M28CRP-RING-HGN-ACR-ZZZ-DR-JAC-CE-000105

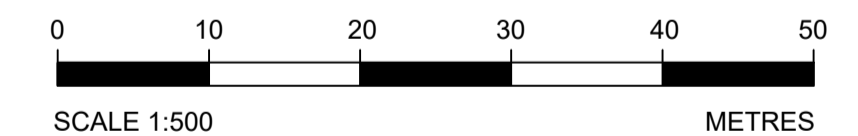

Copyright © Talte Éireann Surveying. All rights reserved. Licence number CYAL50369199

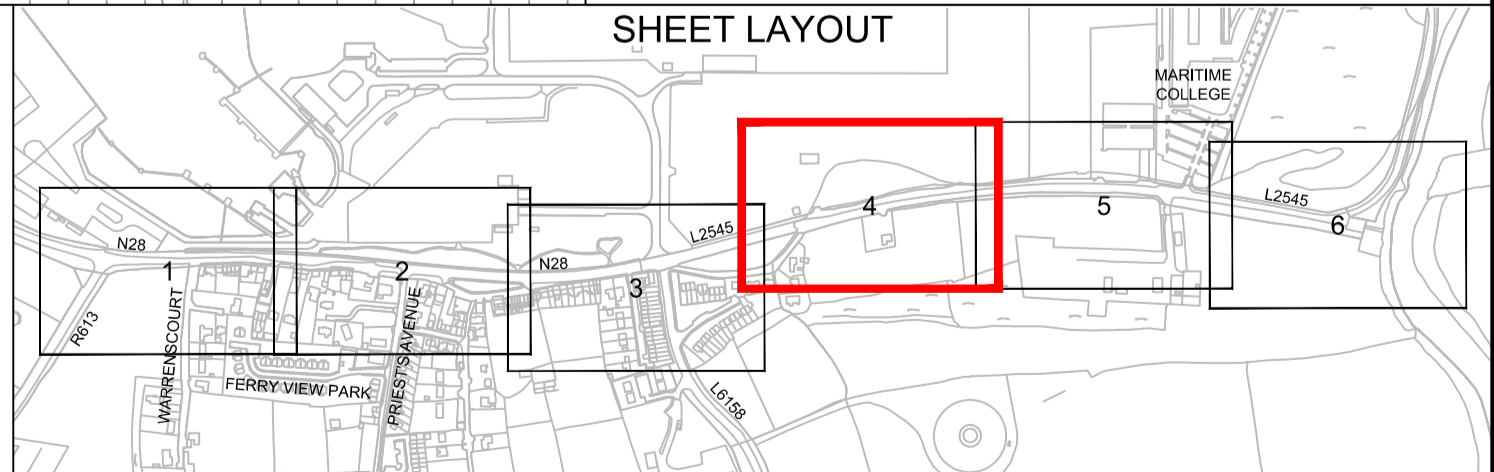

Rev	Rev. Date	Purpose of revision	Drawn	Checked	Rev'd	Apprv'd
1	2024-06-07	Section 38 Advertisement	CJ	SP	SP	PDF

**Jacobs**  
 Mahon Industrial Estate, Bessboro Road, Blackrock, Cork, T12 HY54  
 Tel: +353 21 451 5777 Fax: +353 0 21 435 8977  
 www.jacobs.com

Project Title  
**M28 Cork to Ringaskiddy Project**


Drawing status  
**P2S - Coordination**

Drawing Title  
**RINGASKIDDY URBAN REALM AND ACTIVE TRAVEL  
 SECTION 38 DRAWINGS  
 SHEET 4 OF 6**

State Code	Project Stage	Stage 5	Jacobs No.	32110902	Scale	DO NOT SCALE	
Drawing number	<b>M28CRP-RING-HGN-ACR-ZZZ-DR-JAC-CE-000104</b>					Rev.	1

c:\pwworking\jacobs-eu-ire-pw-01\dms01767\M28CRP-RING-HGN-ACR-ZZZ-DR-JAC-CE-000104.dwg - 07/06/2024 11:21:22 - Layout1 - C:\046616


© Copyright 2024 Jacobs Engineering Ireland Limited. The concepts and information contained in this document are the property of Jacobs. Use or copying of this document in whole or in part without the written permission of Jacobs constitutes an infringement of copyright. Limitation: This drawing has been prepared on behalf of, and for the exclusive use of Jacobs' Client, and is subject to, and issued in accordance with, the provisions of the contract between Jacobs and the Client. Jacobs accepts no liability or responsibility whatsoever for, or in respect of, any use of, or reliance upon, this drawing by any third party.

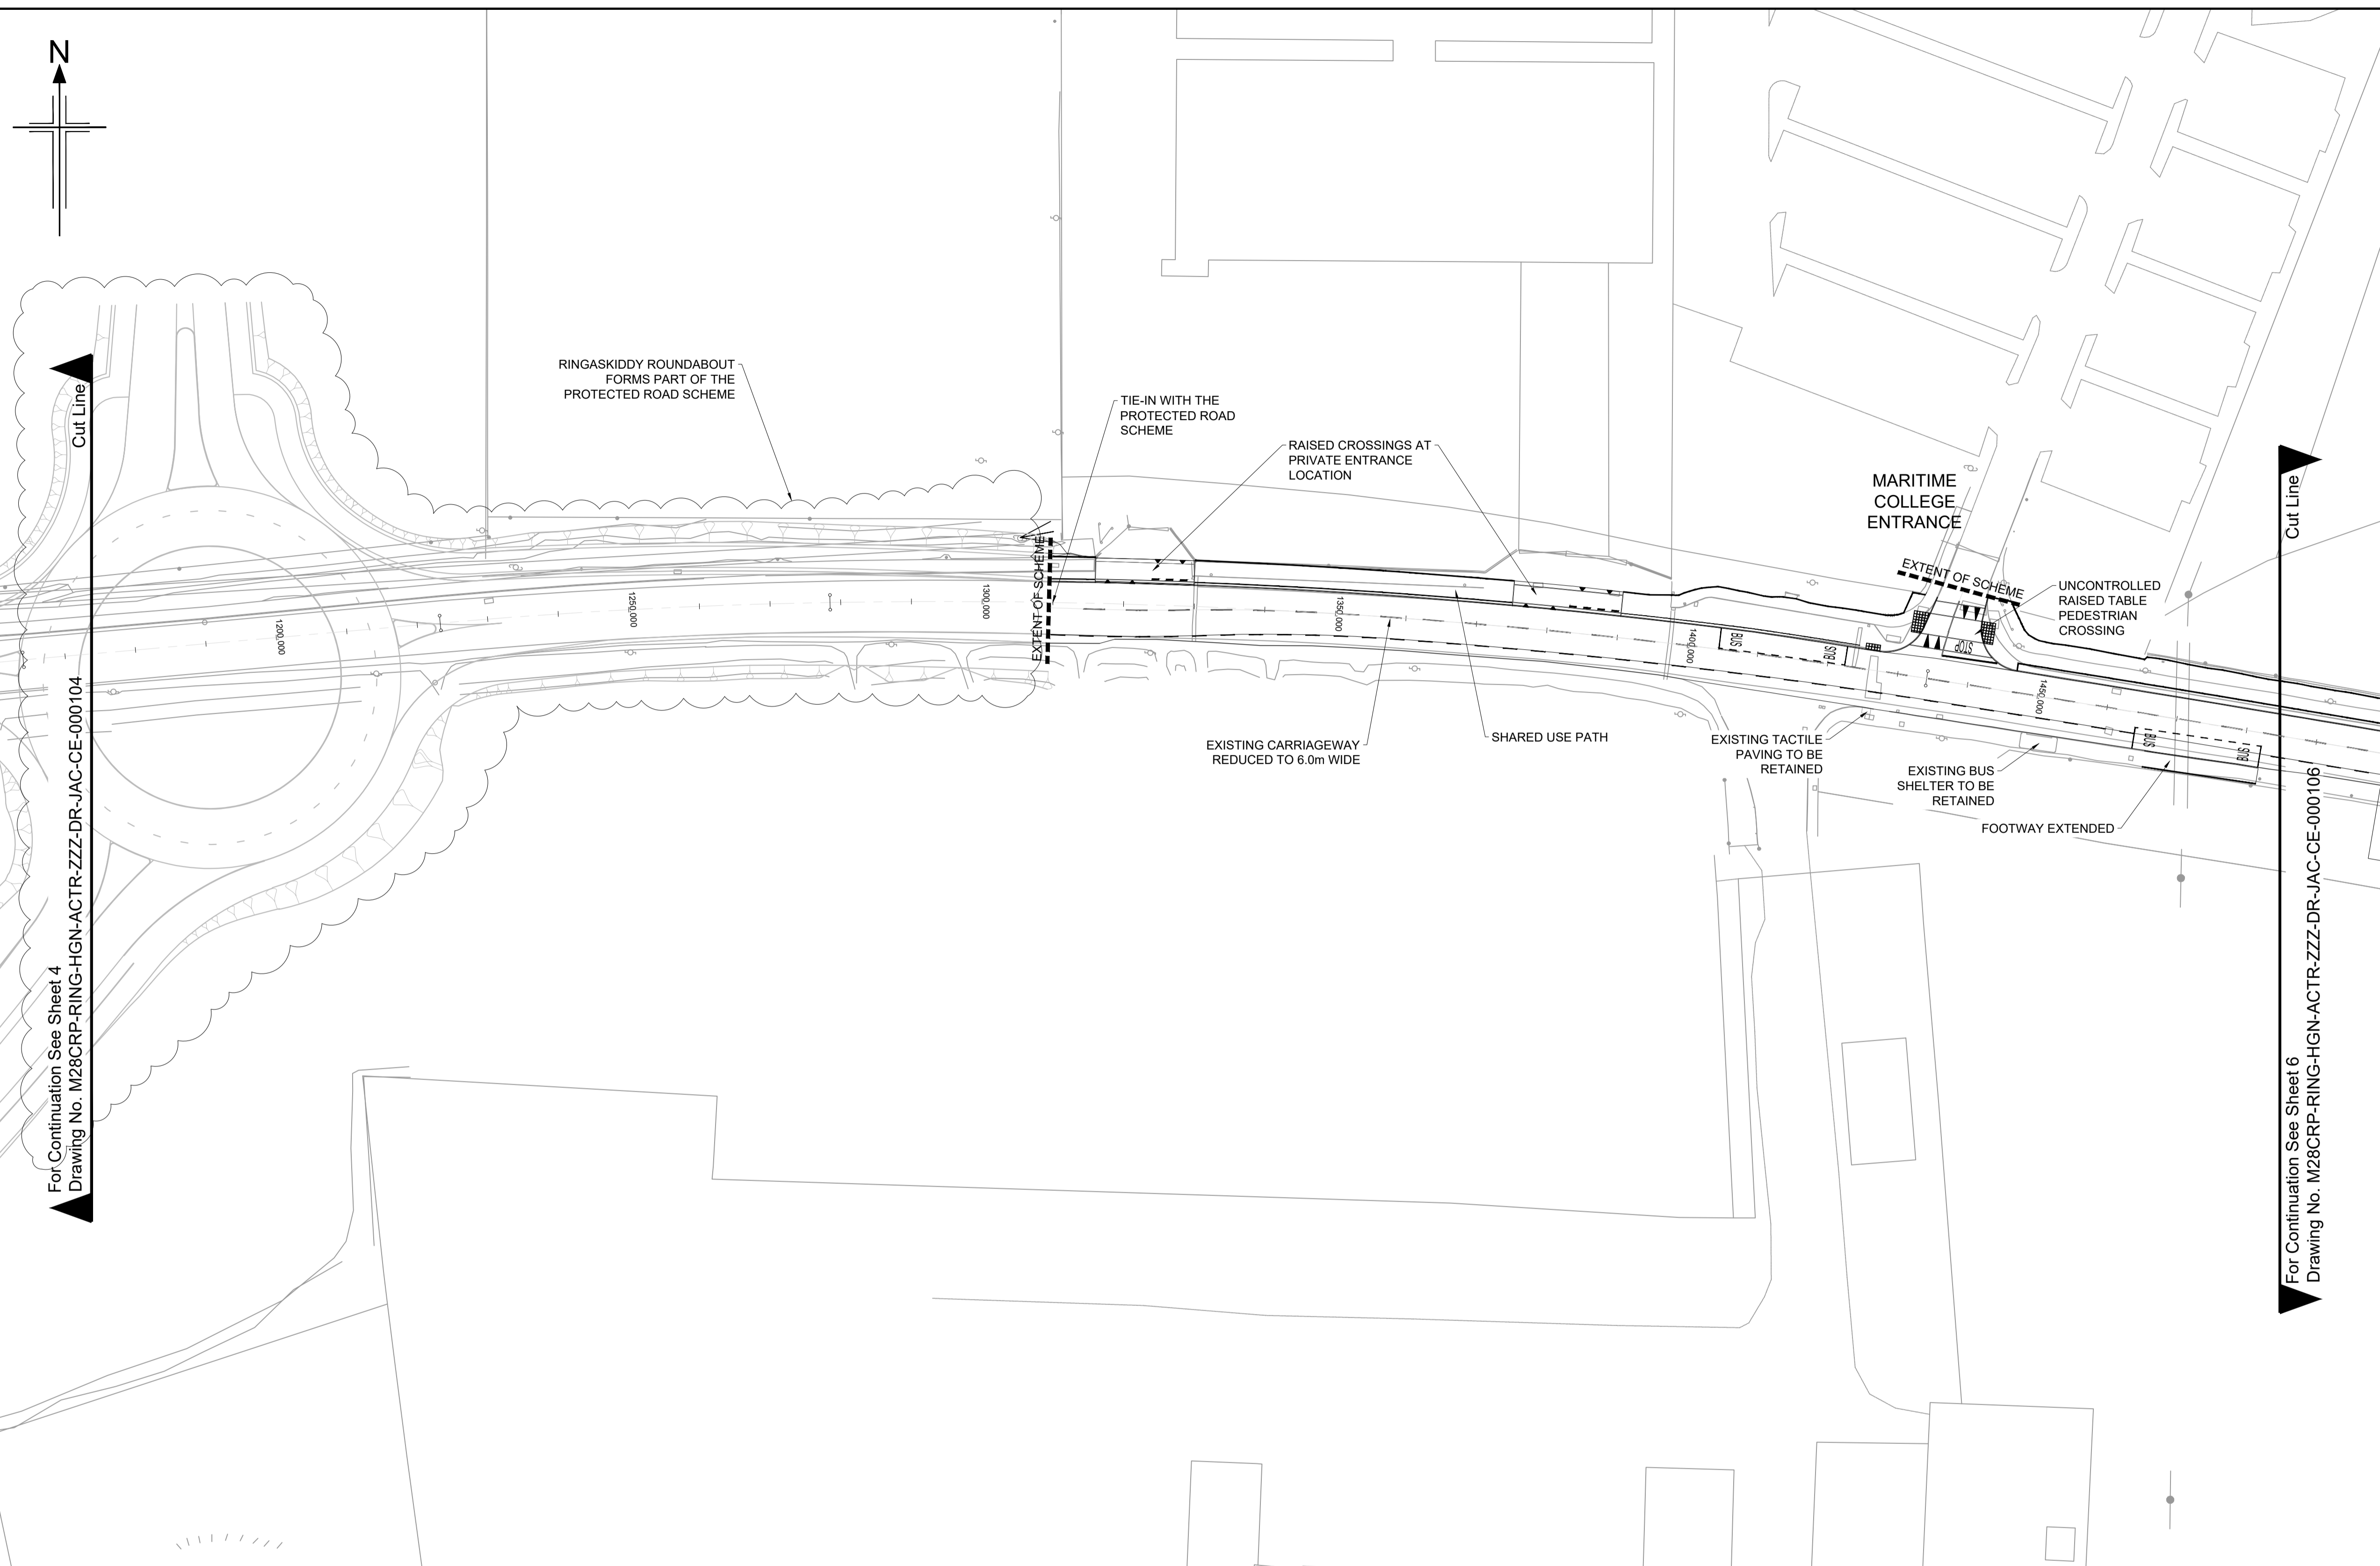


- NOTES:
- DO NOT SCALE FROM THIS DRAWING.
  - ALL DIMENSIONS ARE IN METRES UNLESS OTHERWISE SPECIFIED.

For Continuation See Sheet 4  
Drawing No. M28CRP-RING-HGN-ACR-ZZZ-DR-JAC-CE-000104

For Continuation See Sheet 6  
Drawing No. M28CRP-RING-HGN-ACR-ZZZ-DR-JAC-CE-000106

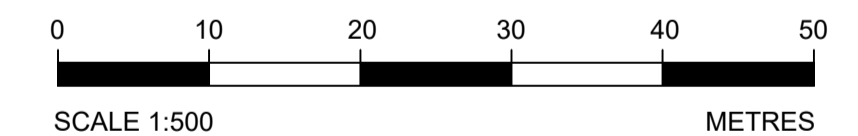

Copyright © Talte Éireann Surveying. All rights reserved. Licence number CYAL50369199

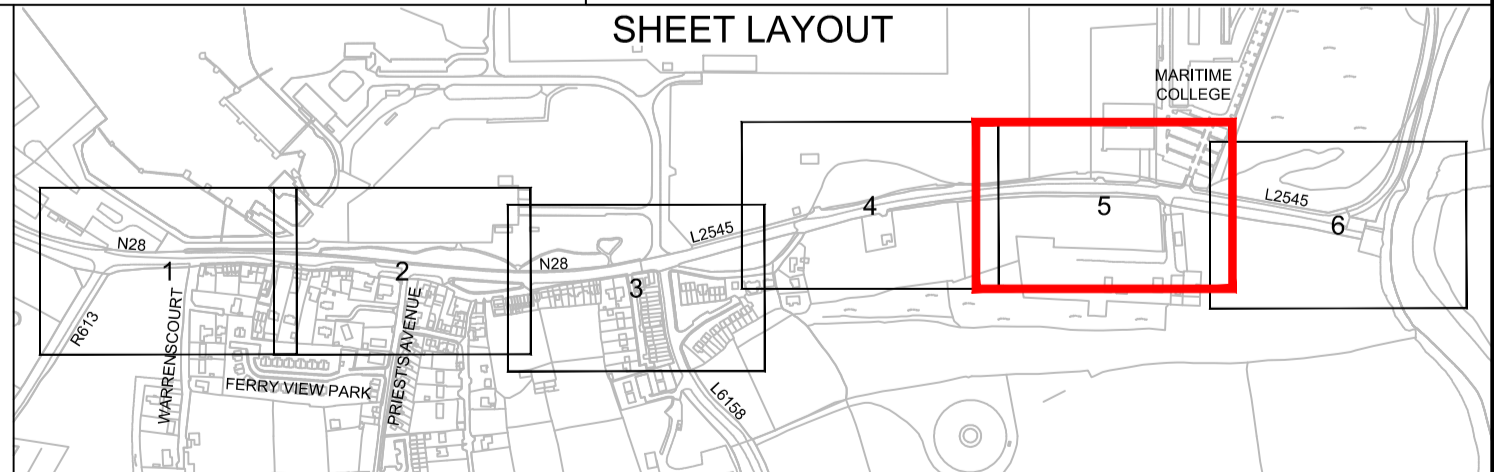

**Jacobs**  
 Mahon Industrial Estate, Bessboro Road, Blackrock, Cork, T12 HY54  
 Tel: +353 21 451 5777 Fax: +353 0 21 435 8977  
 www.jacobs.com

Drawing Title: **RINGASKIDDY URBAN REALM AND ACTIVE TRAVEL SECTION 38 DRAWINGS SHEET 5 OF 6**


© Copyright 2024 Jacobs Engineering Ireland Limited. The concepts and information contained in this document are the property of Jacobs. Use or copying of this document in whole or in part without the written permission of Jacobs constitutes an infringement of copyright. Limitation: This drawing has been prepared on behalf of, and for the exclusive use of Jacobs' Client, and is subject to, and issued in accordance with, the provisions of the contract between Jacobs and the Client. Jacobs accepts no liability or responsibility whatsoever for, or in respect of, any use of, or reliance upon, this drawing by any third party.

Rev	Rev. Date	Purpose of revision	Drawn	Checked	Rev'd	Apprv'd
1	2024-06-07	Section 38 Advertisement	CJ	SP	SP	PDF


Project Title: **M28 Cork to Ringaskiddy Project**  
 Drawing status: **P2S - Coordination**

State Code	Project Stage	Stage 5	Jacobs No.	32110902	Scale	DO NOT SCALE	
Drawing number	<b>M28CRP-RING-HGN-ACR-ZZZ-DR-JAC-CE-000105</b>					Rev.	<b>1</b>


c:\pwworking\jacobs-eu-ire-pw-01\dms01767\M28CRP-RING-HGN-ACR-ZZZ-DR-JAC-CE-000105.dwg - 07/06/2024 11:21:54 - Layout1 - C:\04616

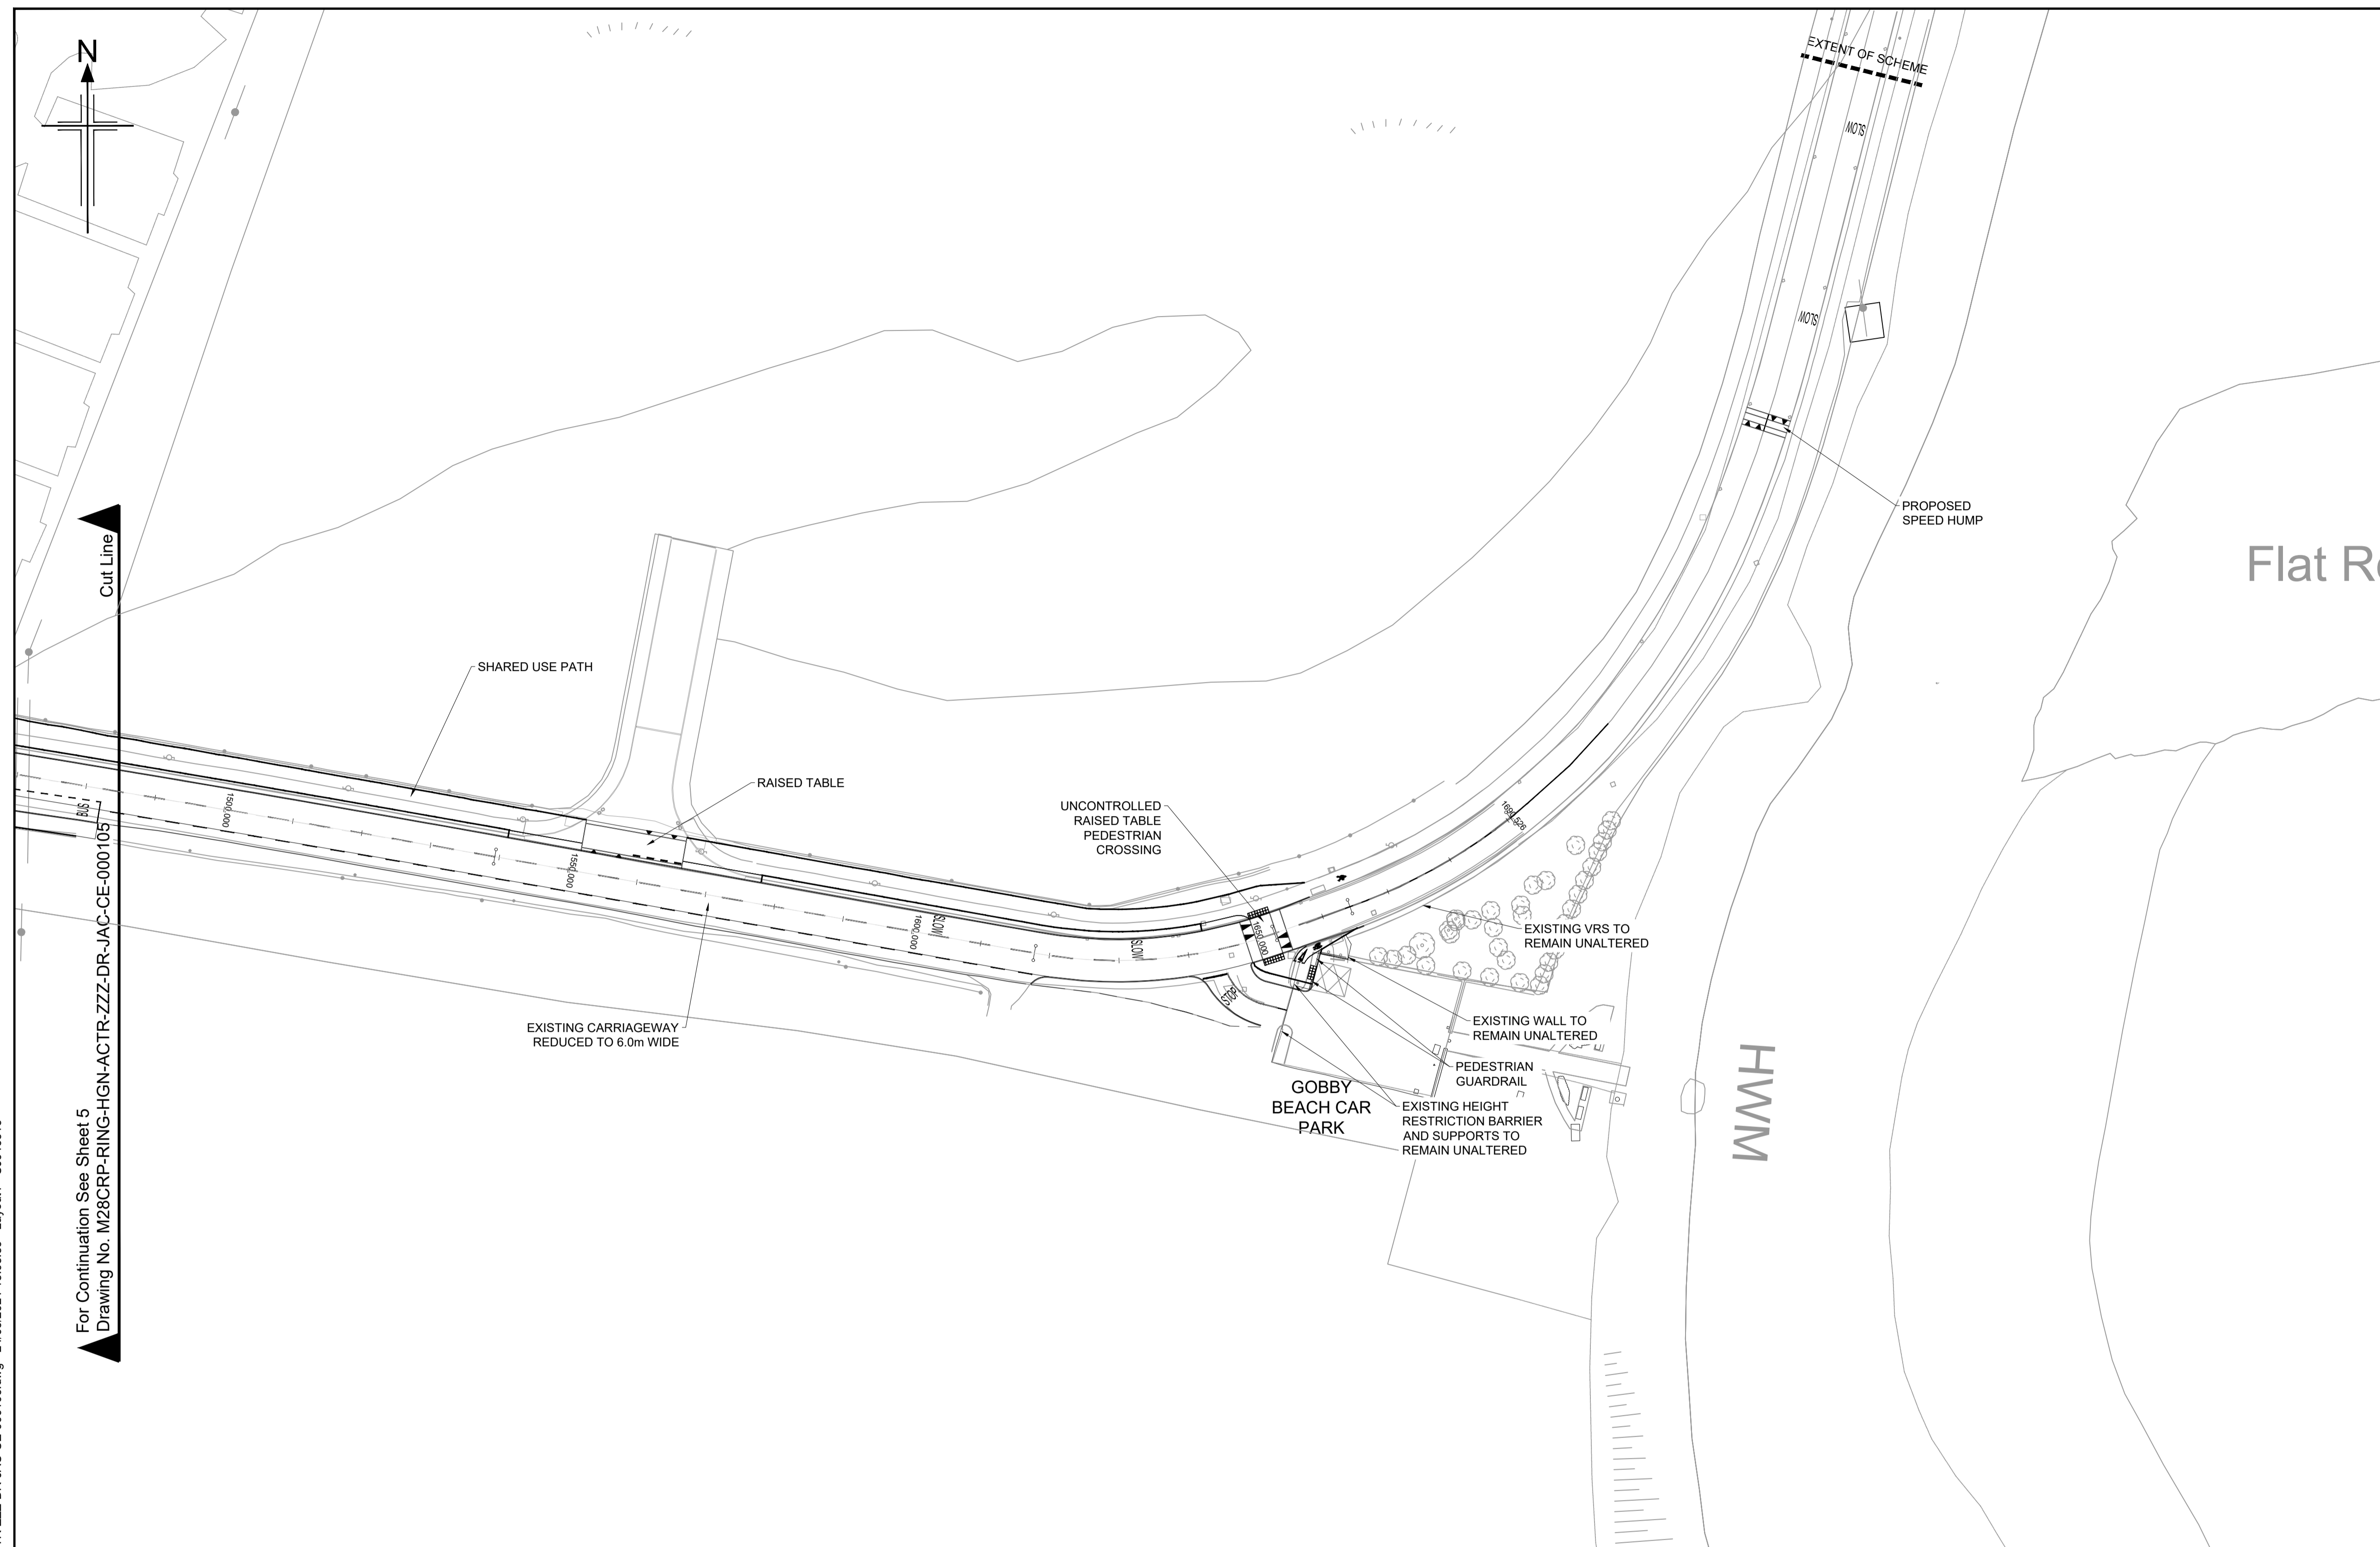

- NOTES:
- DO NOT SCALE FROM THIS DRAWING.
  - ALL DIMENSIONS ARE IN METRES UNLESS OTHERWISE SPECIFIED.

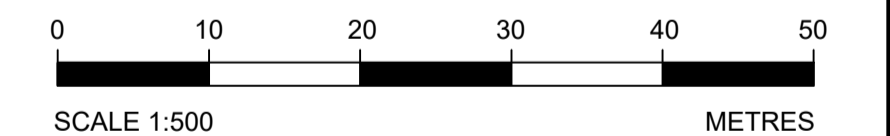

Copyright © Talte Éireann Surveying. All rights reserved. Licence number CYAL50369199

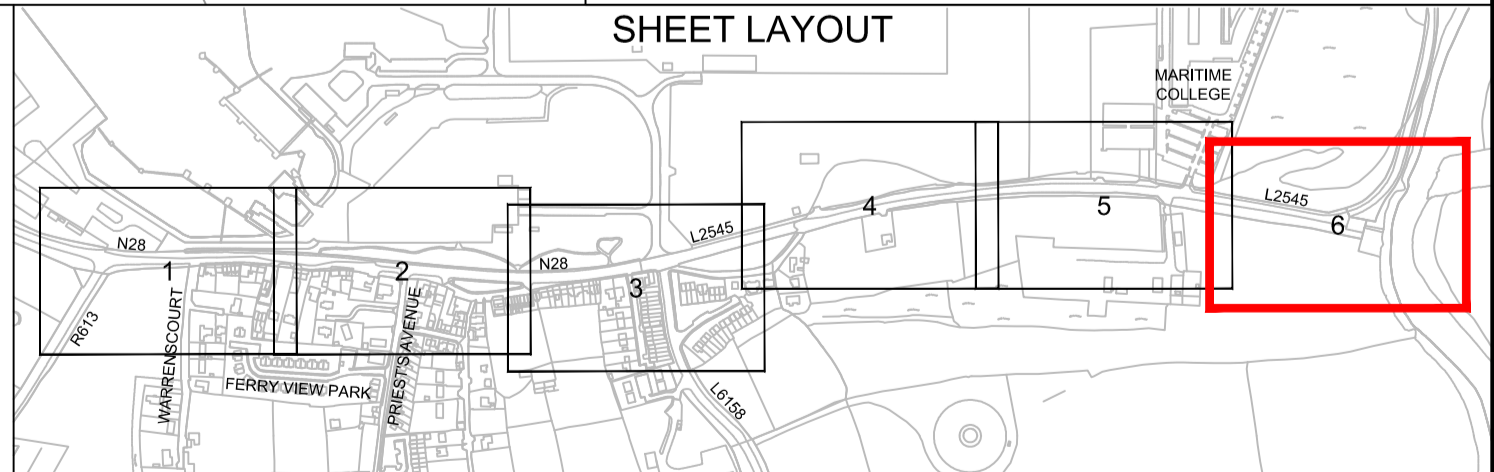

C:\pwworking\jacobs-eu-ire-pw-01\dms017671\28CRP-RING-HGN-CTR-ZZZ-DR-JAC-CE-000106.dwg - 24/06/2024 15:03:39 - Layout1 - C:\046616

For Continuation See Sheet 5  
Drawing No. M28CRP-RING-HGN-CTR-ZZZ-DR-JAC-CE-000105



Rev	Rev. Date	Purpose of revision	Drawn	Checked	Rev'd	Apprv'd
1	2024-06-07	Section 38 Advertisement	CJ	SP	SP	PDF
2	2024-06-24	Section 38 Advertisement	CJ	SP	SP	PDF

**Jacobs**  
 Mahon Industrial Estate, Bessboro Road, Blackrock, Cork, T12 HY54  
 Tel:+353 21 451 5777 Fax:+353 0 21 435 8977  
 www.jacobs.com

Project Title  
**M28 Cork to Ringaskiddy Project**

Drawing status  
**P2S - Coordination**

Drawing Title  
**RINGASKIDDY URBAN REALM AND ACTIVE TRAVEL  
 SECTION 38 DRAWINGS  
 SHEET 6 OF 6**

State Code	Project Stage	Stage 5	Jacobs No.	32110902	Scale	DO NOT SCALE	
Drawing number	<b>M28CRP-RING-HGN-CTR-ZZZ-DR-JAC-CE-000106</b>					Rev.	<b>2</b>

© Copyright 2024 Jacobs Engineering Ireland Limited. The concepts and information contained in this document are the property of Jacobs. Use or copying of this document in whole or in part without the written permission of Jacobs constitutes an infringement of copyright. Limitation: This drawing has been prepared on behalf of, and for the exclusive use of Jacobs' Client, and is subject to, and issued in accordance with, the provisions of the contract between Jacobs and the Client. Jacobs accepts no liability or responsibility whatsoever for, or in respect of, any use of, or reliance upon, this drawing by any third party.