


**LEGEND** [Start Legend here](#)

- Existing Road
- Proposed Concrete Buildout / Footpaths
- Proposed Tactile Paving
- Existing Road Markings

Rev	By	Date	Description
© Copyright			
<small>The information on this drawing is confidential and must not be disclosed to any third party or reproduced, in whole or part, without the express written consent of Cork County Council. All drawings remain the property of Cork County Council. Includes Ordnance Survey Ireland data reproduced under OSI Licence number 2020/OSI/INA_045. Unauthorised reproduction infringes Ordnance Survey Ireland and Government of Ireland copyright. © Ordnance Survey Ireland, year 2021.</small>			
<b>CORK COUNTY COUNCIL</b> Regional & Local Roads Design Office Floor 3 County Library Building Carrigrohane Road Cork T12 K335			
Project: <b>R667 Kilworth Traffic Calming Scheme</b>			
Title: <b>Proposed Layout</b>			
<small>File Path: W:\Low Cost Safety (CSHS)\2024\R667 Kilworth Village\Drawings\R667-LA-01 A3.dwg</small>			
Prepared by: AL	Checked by: AL	Approved by: AL	BOG
Date: 28 June 2024	Scale: 1: 250	Sheet: A1	
Section 38		R667 - LA - 01	A3



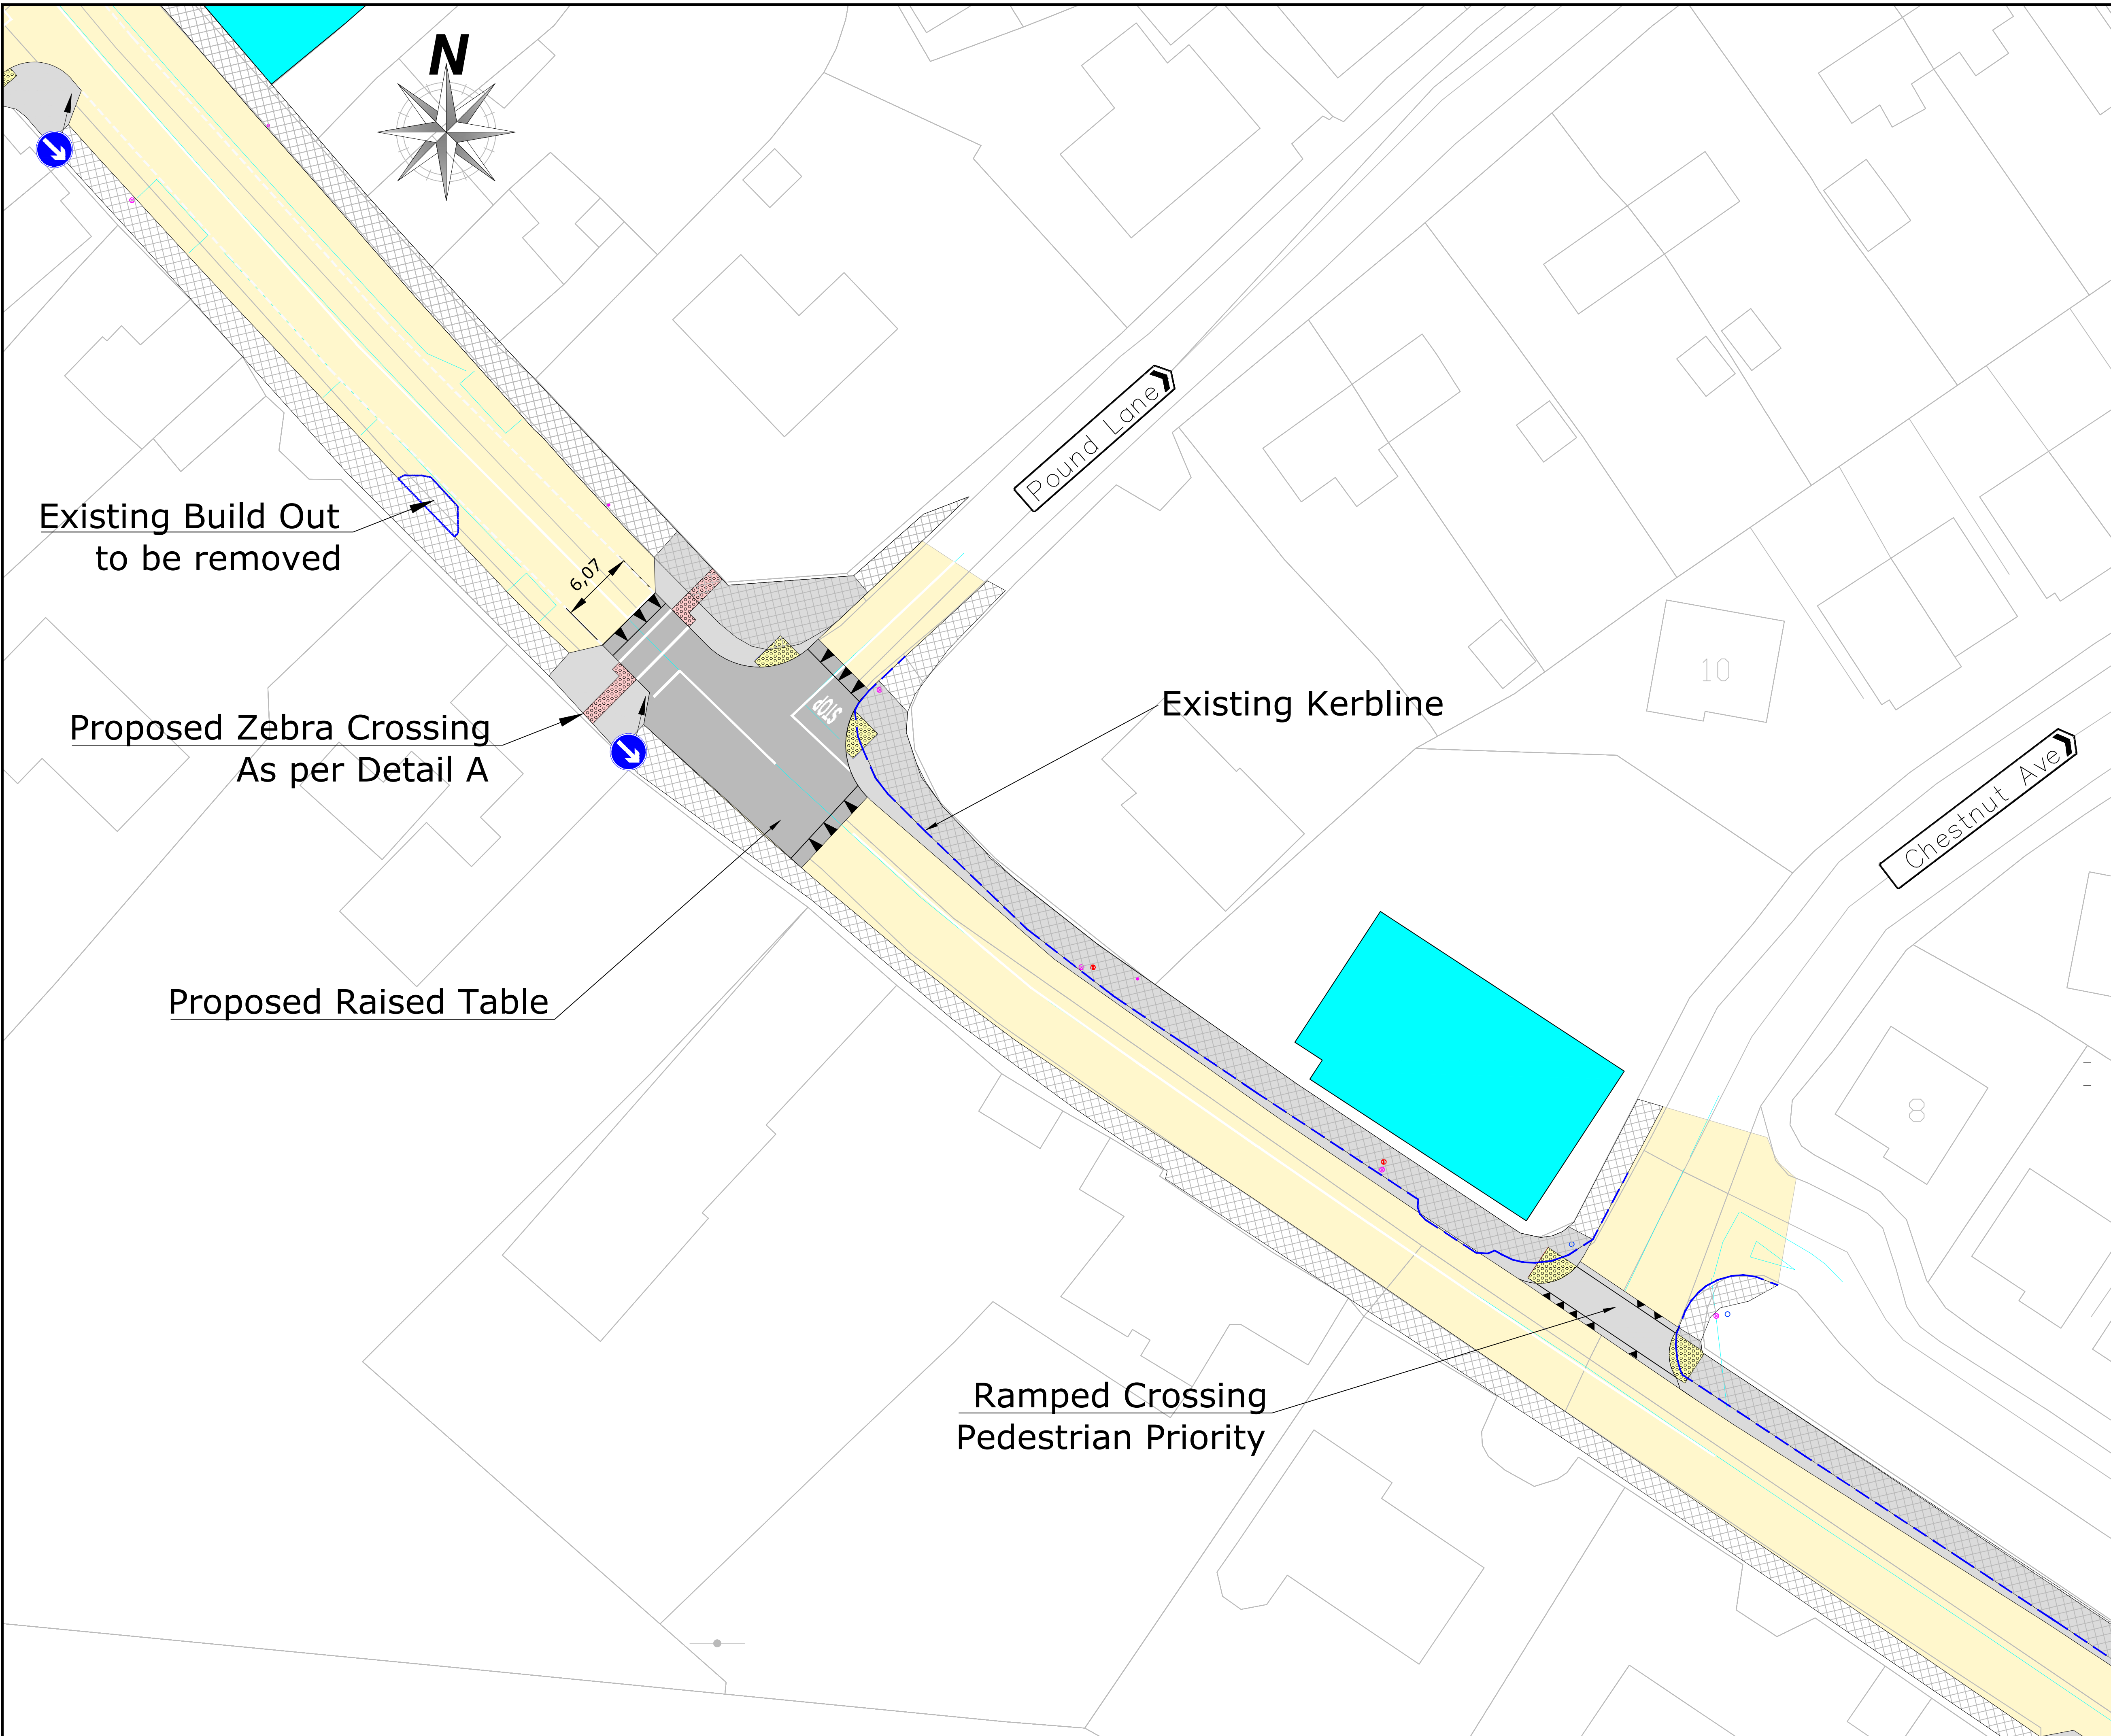

Existing Build Out to be removed

Proposed Zebra Crossing As per Detail A

Proposed Raised Table

Ramped Crossing Pedestrian Priority

Pound Lane


Existing Kerbline

Chestnut Ave

**LEGEND**


- Existing Road
- Proposed Concrete Buildout / Footpaths
- Proposed Tactile Paving
- Proposed Tactile Paving
- Existing Road Markings

**Detail A**

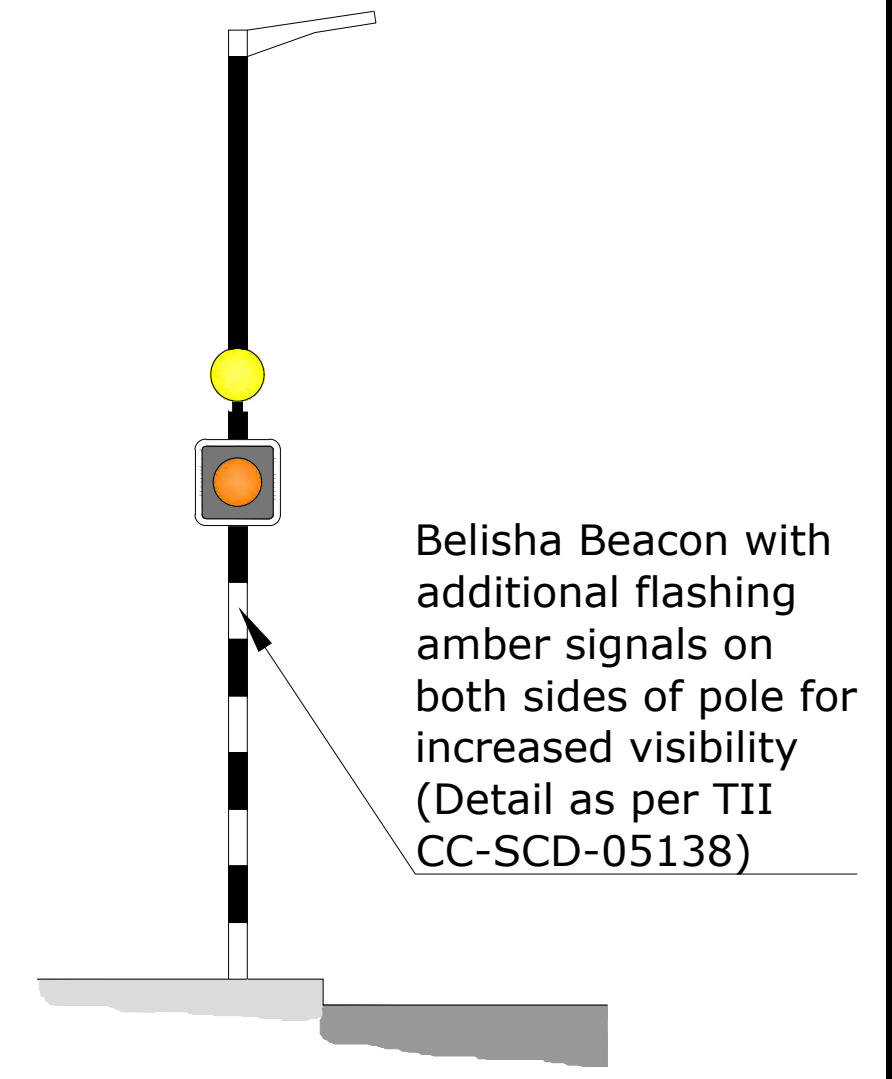

Rev	By	Date	Description
© Copyright			

The information on this drawing is confidential and must not be disclosed to any third party or reproduced, in whole or part, without the express written consent of Cork County Council. All drawings remain the property of Cork County Council. Includes Ordnance Survey Ireland data reproduced under OSI Licence number 2020/OSI\_NWA\_045. Unauthorised reproduction infringes Ordnance Survey Ireland and Government of Ireland copyright. © Ordnance Survey Ireland, year 2021.

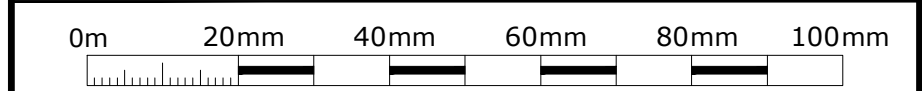

**CORK COUNTY COUNCIL**  
Regional & Local Roads Design Office  
Floor 3  
County Library Building  
Carrigrohane Road  
Cork  
T12 K335

Project: **R667 Kilworth Traffic Calming Scheme**



Title: **Proposed Layout**

Author: AL	Checked: AL	Approved: AL	BOG	Scale: 1: 250	Sheet: A1
Date: 28 June 2024	Section: <b>Section 38</b>		Project No: R667 - LA - 02	Sheet No: A3	




**LEGEND**


- Existing Road
- Existing footpath
- Proposed Concrete Buildout / Footpaths
- Existing Road Markings

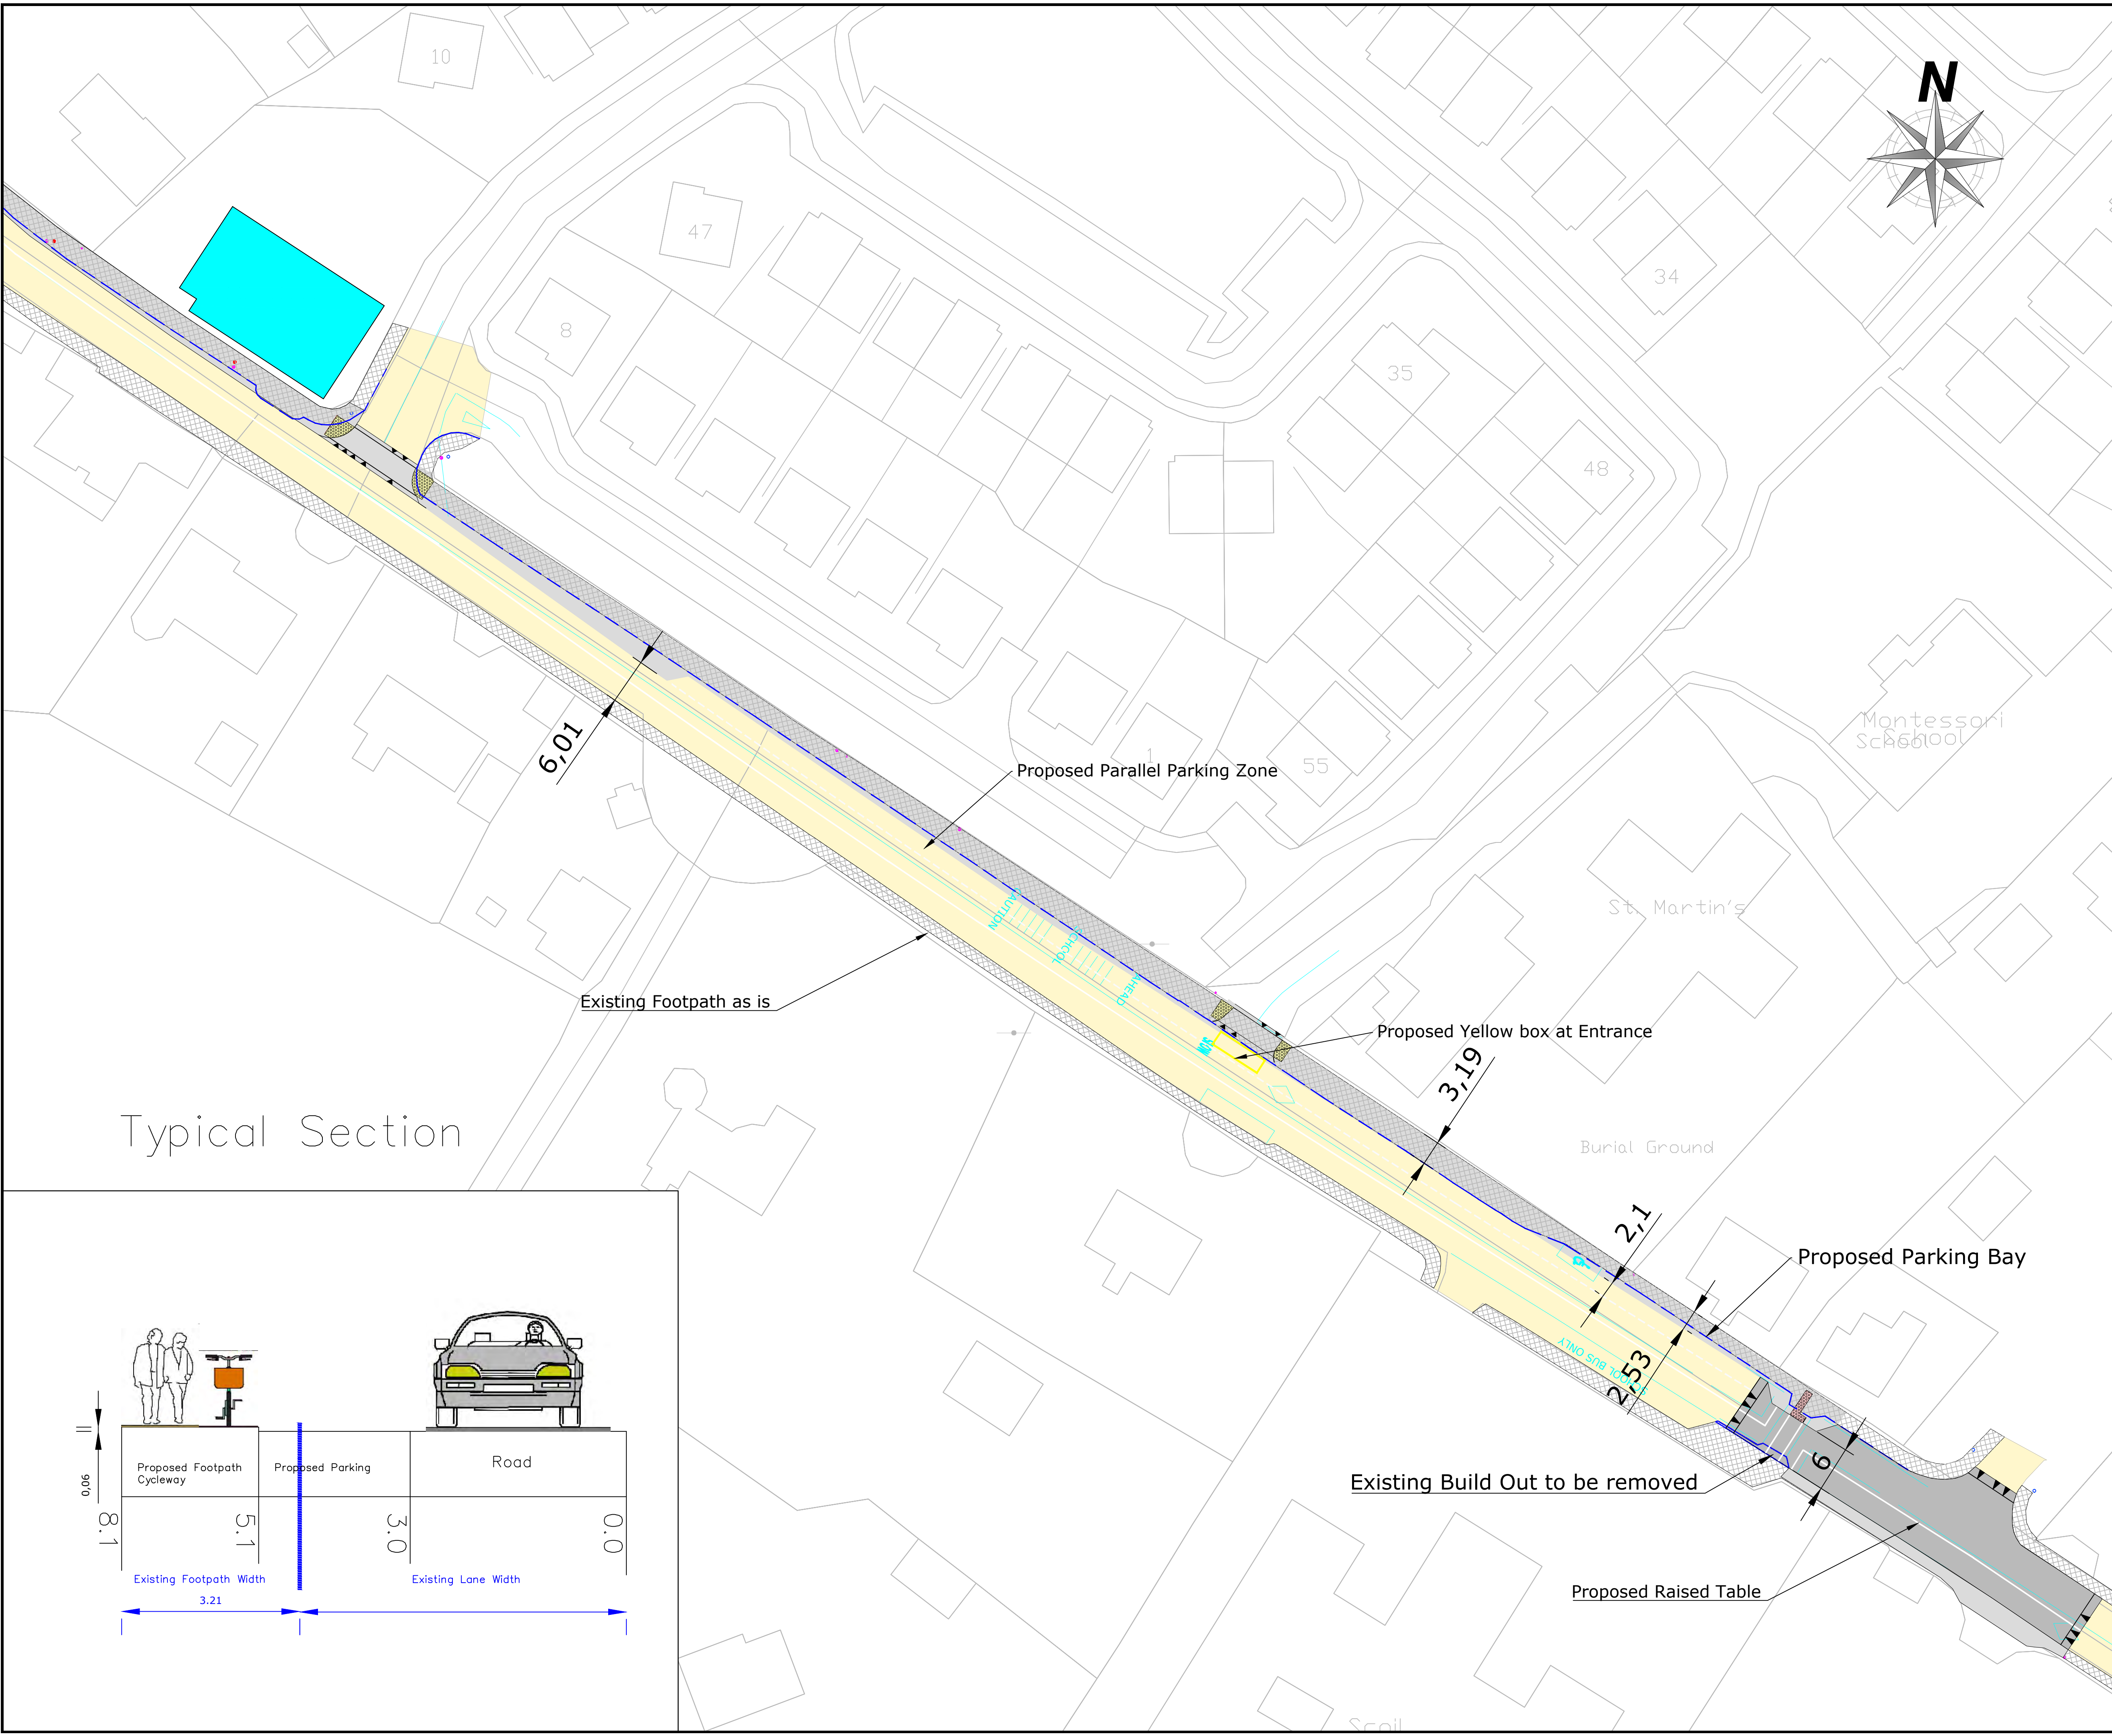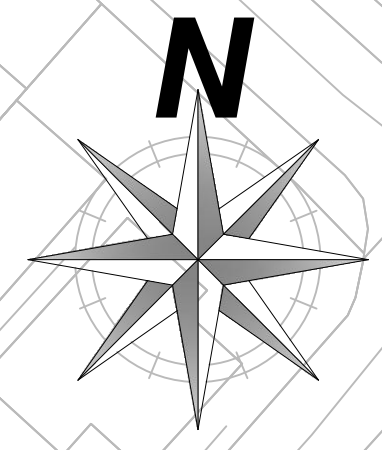

Typical Section

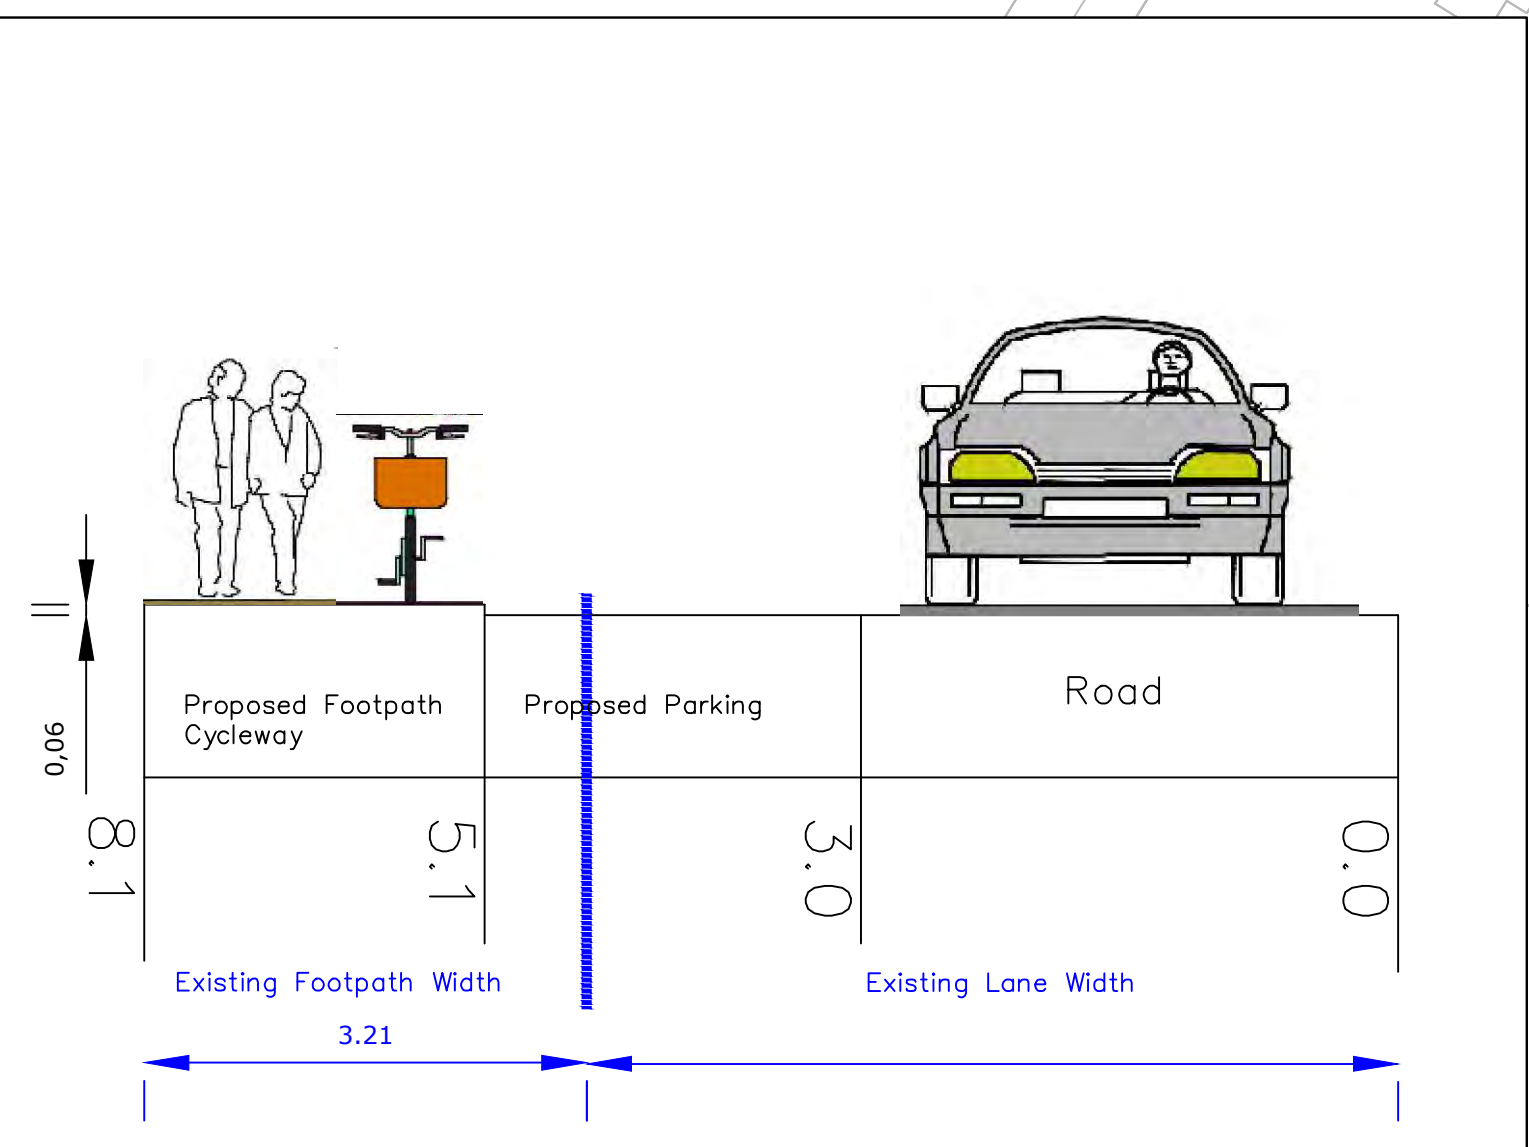

Rev	By	Date	Description
© Copyright			
The information on this drawing is confidential and must not be disclosed to any third party or reproduced, in whole or part, without the express written consent of Cork County Council.			
All drawings remain the property of Cork County Council.			
Includes Ordnance Survey Ireland data reproduced under OSI Licence number 2020/OSI_NWA_045. Unauthorised reproduction infringes Ordnance Survey Ireland and Government of Ireland copyright. © Ordnance Survey Ireland, year 2021.			

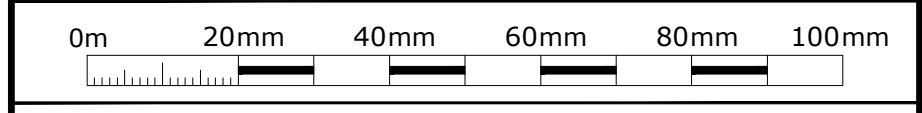


**CORK COUNTY COUNCIL**  
 Regional & Local Roads Design Office  
 Floor 3  
 County Library Building  
 Carrigrohane Road  
 Cork  
 T12 K335

Project: **R667 Kilworth Cycle Path**


Title: **Proposed Layout**

R667 - LA -03					
Scale:	1: 400	Sheet:	A1	Date:	28 June 2024
Section:	Section 38	Sheet:	A		



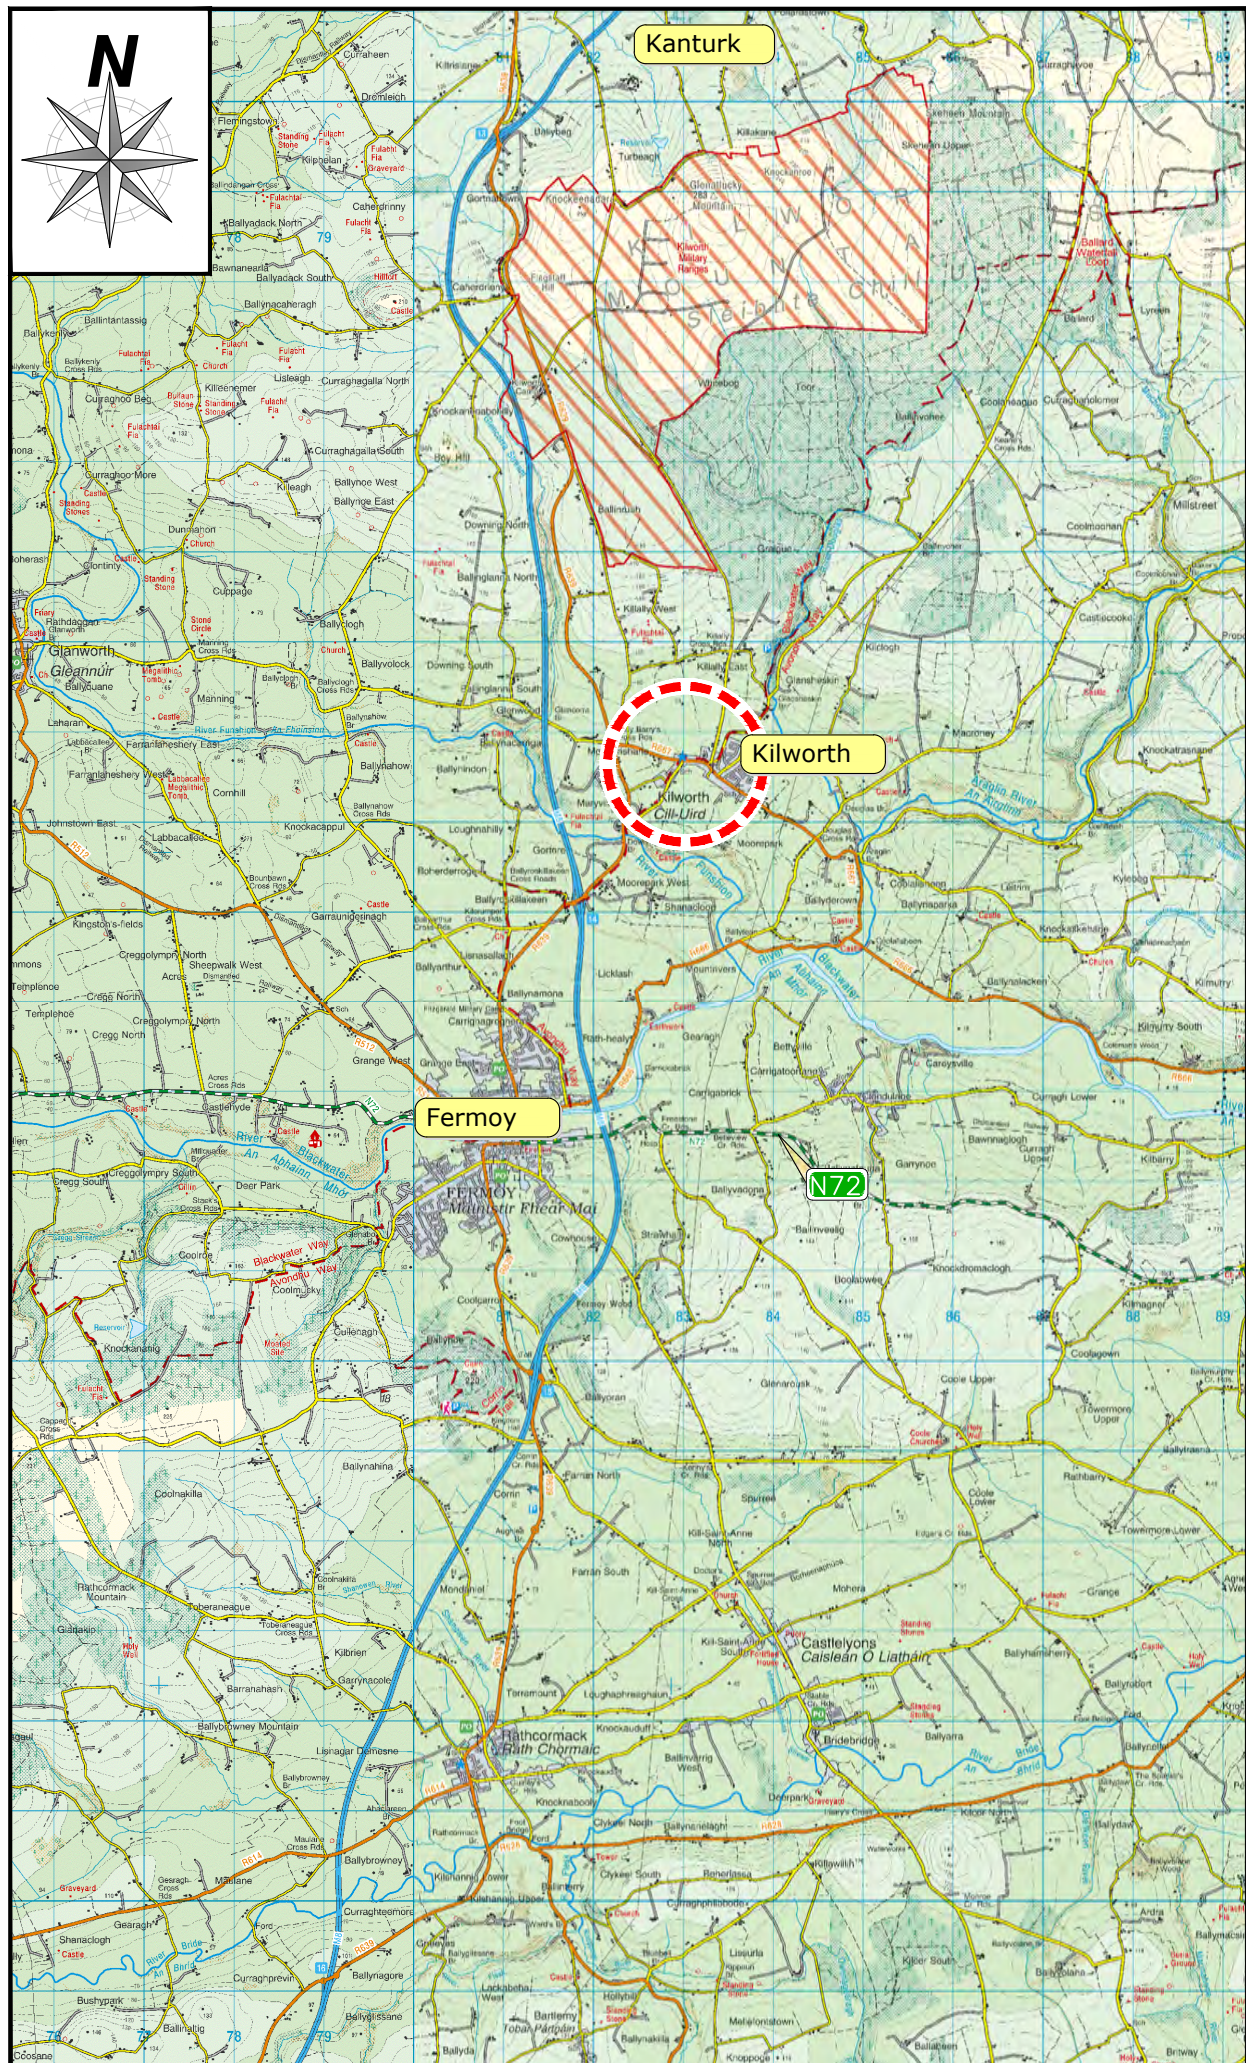


Not to Scale

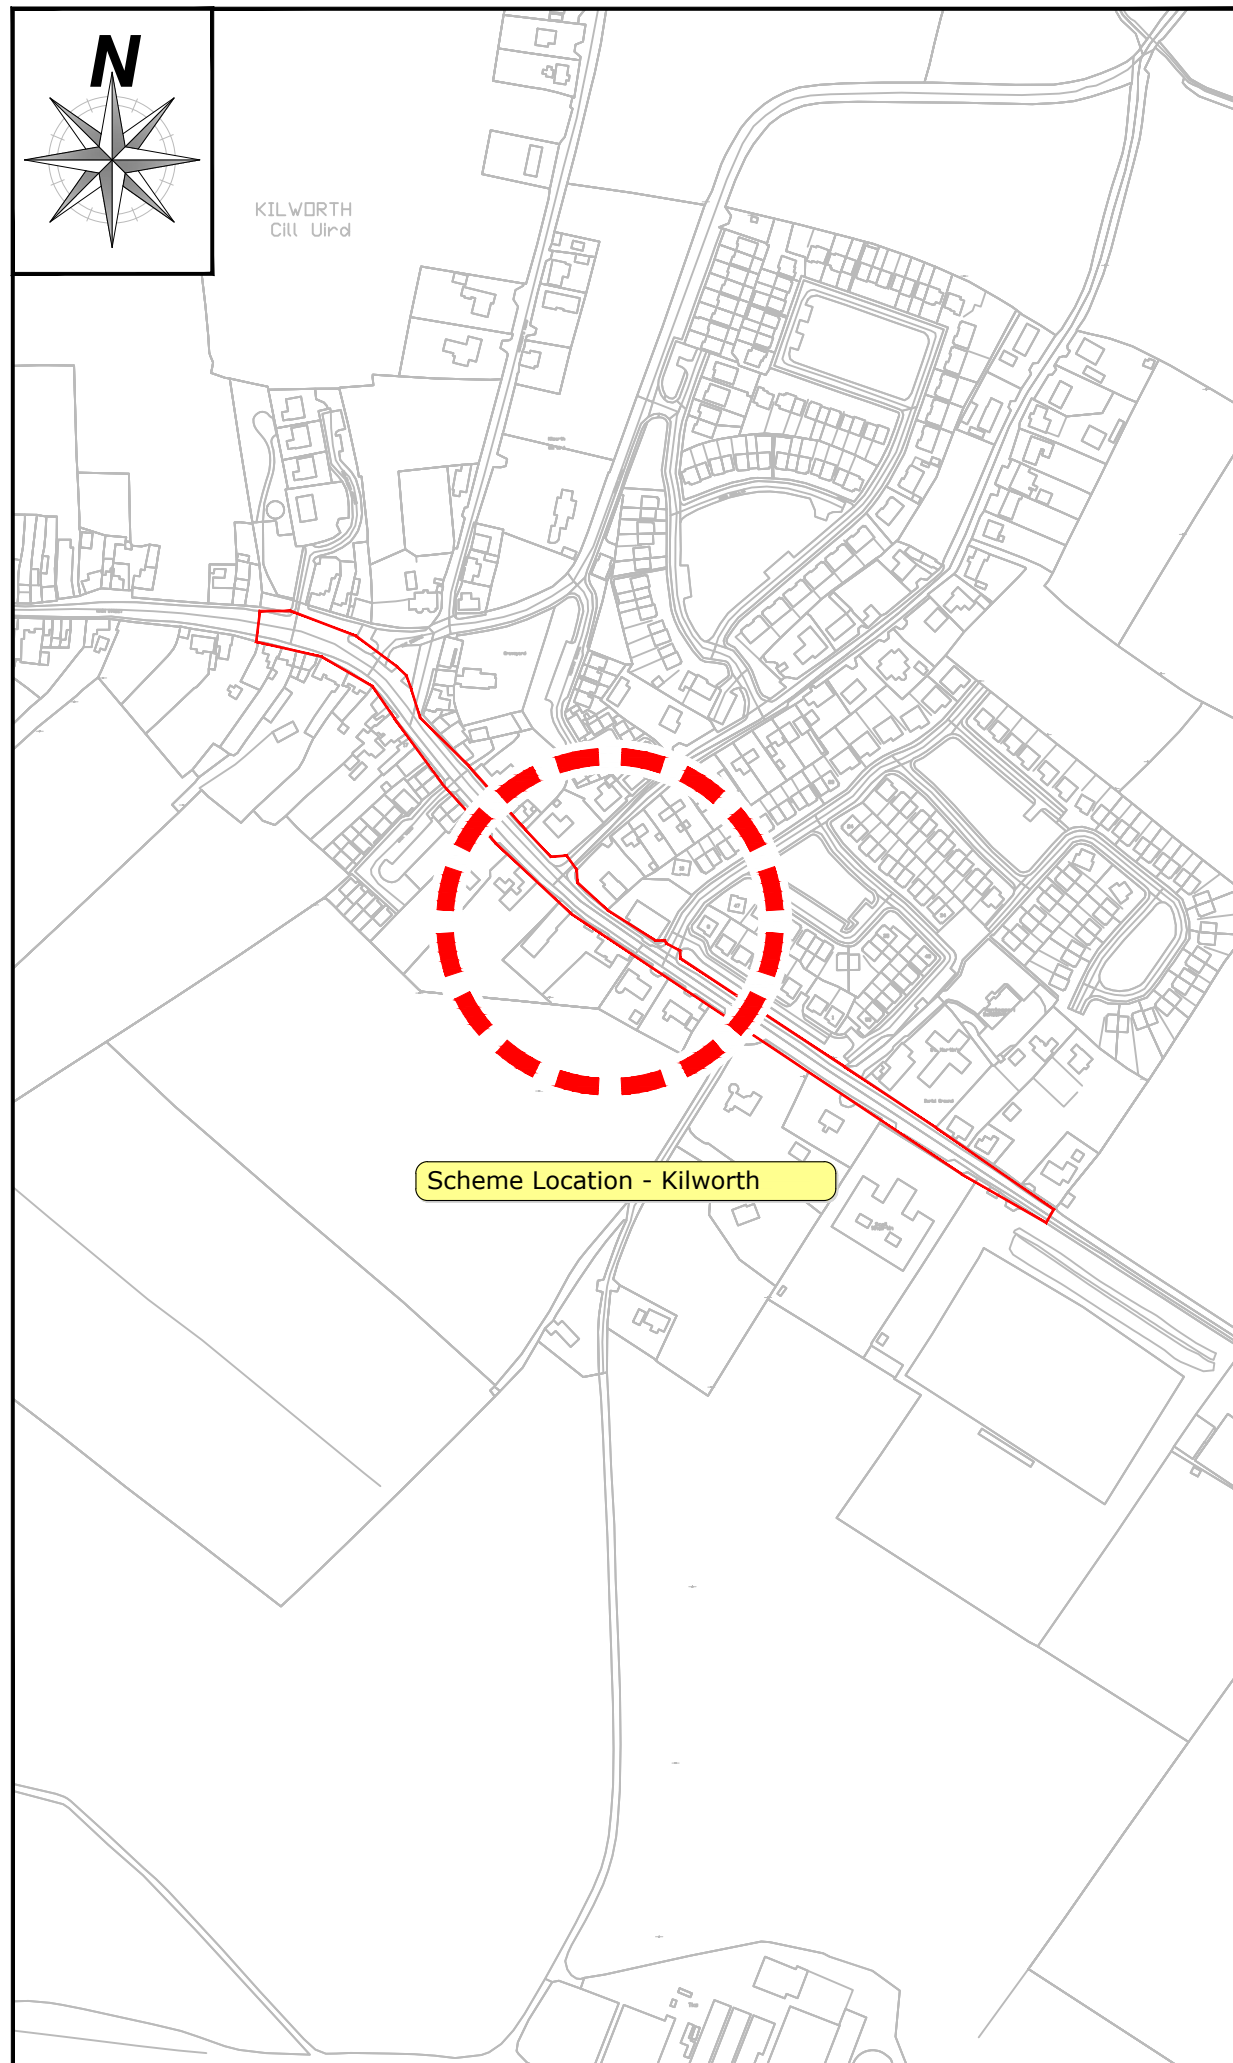

Not to Scale

Rev	By	Date	Description
© Copyright			
The information on this drawing is confidential and must not be disclosed to any third party or reproduced, in whole or part, without the express written consent of Cork County Council. All drawings remain the property of Cork County Council.			
Includes Ordnance Survey Ireland data reproduced under OSI Licence number 2020/OSI/MSA/045. Unauthorised reproduction infringes Ordnance Survey Ireland and Government of Ireland copyright. © Ordnance Survey Ireland, year 2021.			
0m 10mm 21mm 31mm 41mm 52mm			
 <b>CORK COUNTY COUNCIL</b> Regional & Local Roads Design Office Floor 3 County Library Building Carrigrohane Road Cork T12 K335			
Project: <b>R667 Kilworth Traffic Calming Scheme</b>			
Title: <b>Location Map</b>			
File Path: C:\Users\jadarvynch\Desktop\CCCC_P\Projects\2024\Kilworth\Drawings\R667-LM-01.dwg			
Author: AL	Drawn: AL	Checked: **	Scale: NTS
Date: 28 June 2024	Section: R667-LM-01		Sheet: A3
Section 38			