



File name: Z:\UK\IECORR\1\JOBS\PR-460418\_BANDON\_TP\TPREP\900\_CAD\_GIS\910\_CAD\20-SHEETS\SECTION 38 - BRIDGE LANE\60628497\_S38\_06\_100.DWG  
 Last saved by: RYAN O'SULLIVAN Last Plotted: 2024/07/12  
 Project Management Initials: Designer: CL Checked: MC Approved: EOM ISO A1 594mm x 841mm

ORDNANCE SURVEY IRELAND LICENCE NO CYAL50217644  
 ©ORDNANCE SURVEY IRELAND / GOVERNMENT OF IRELAND

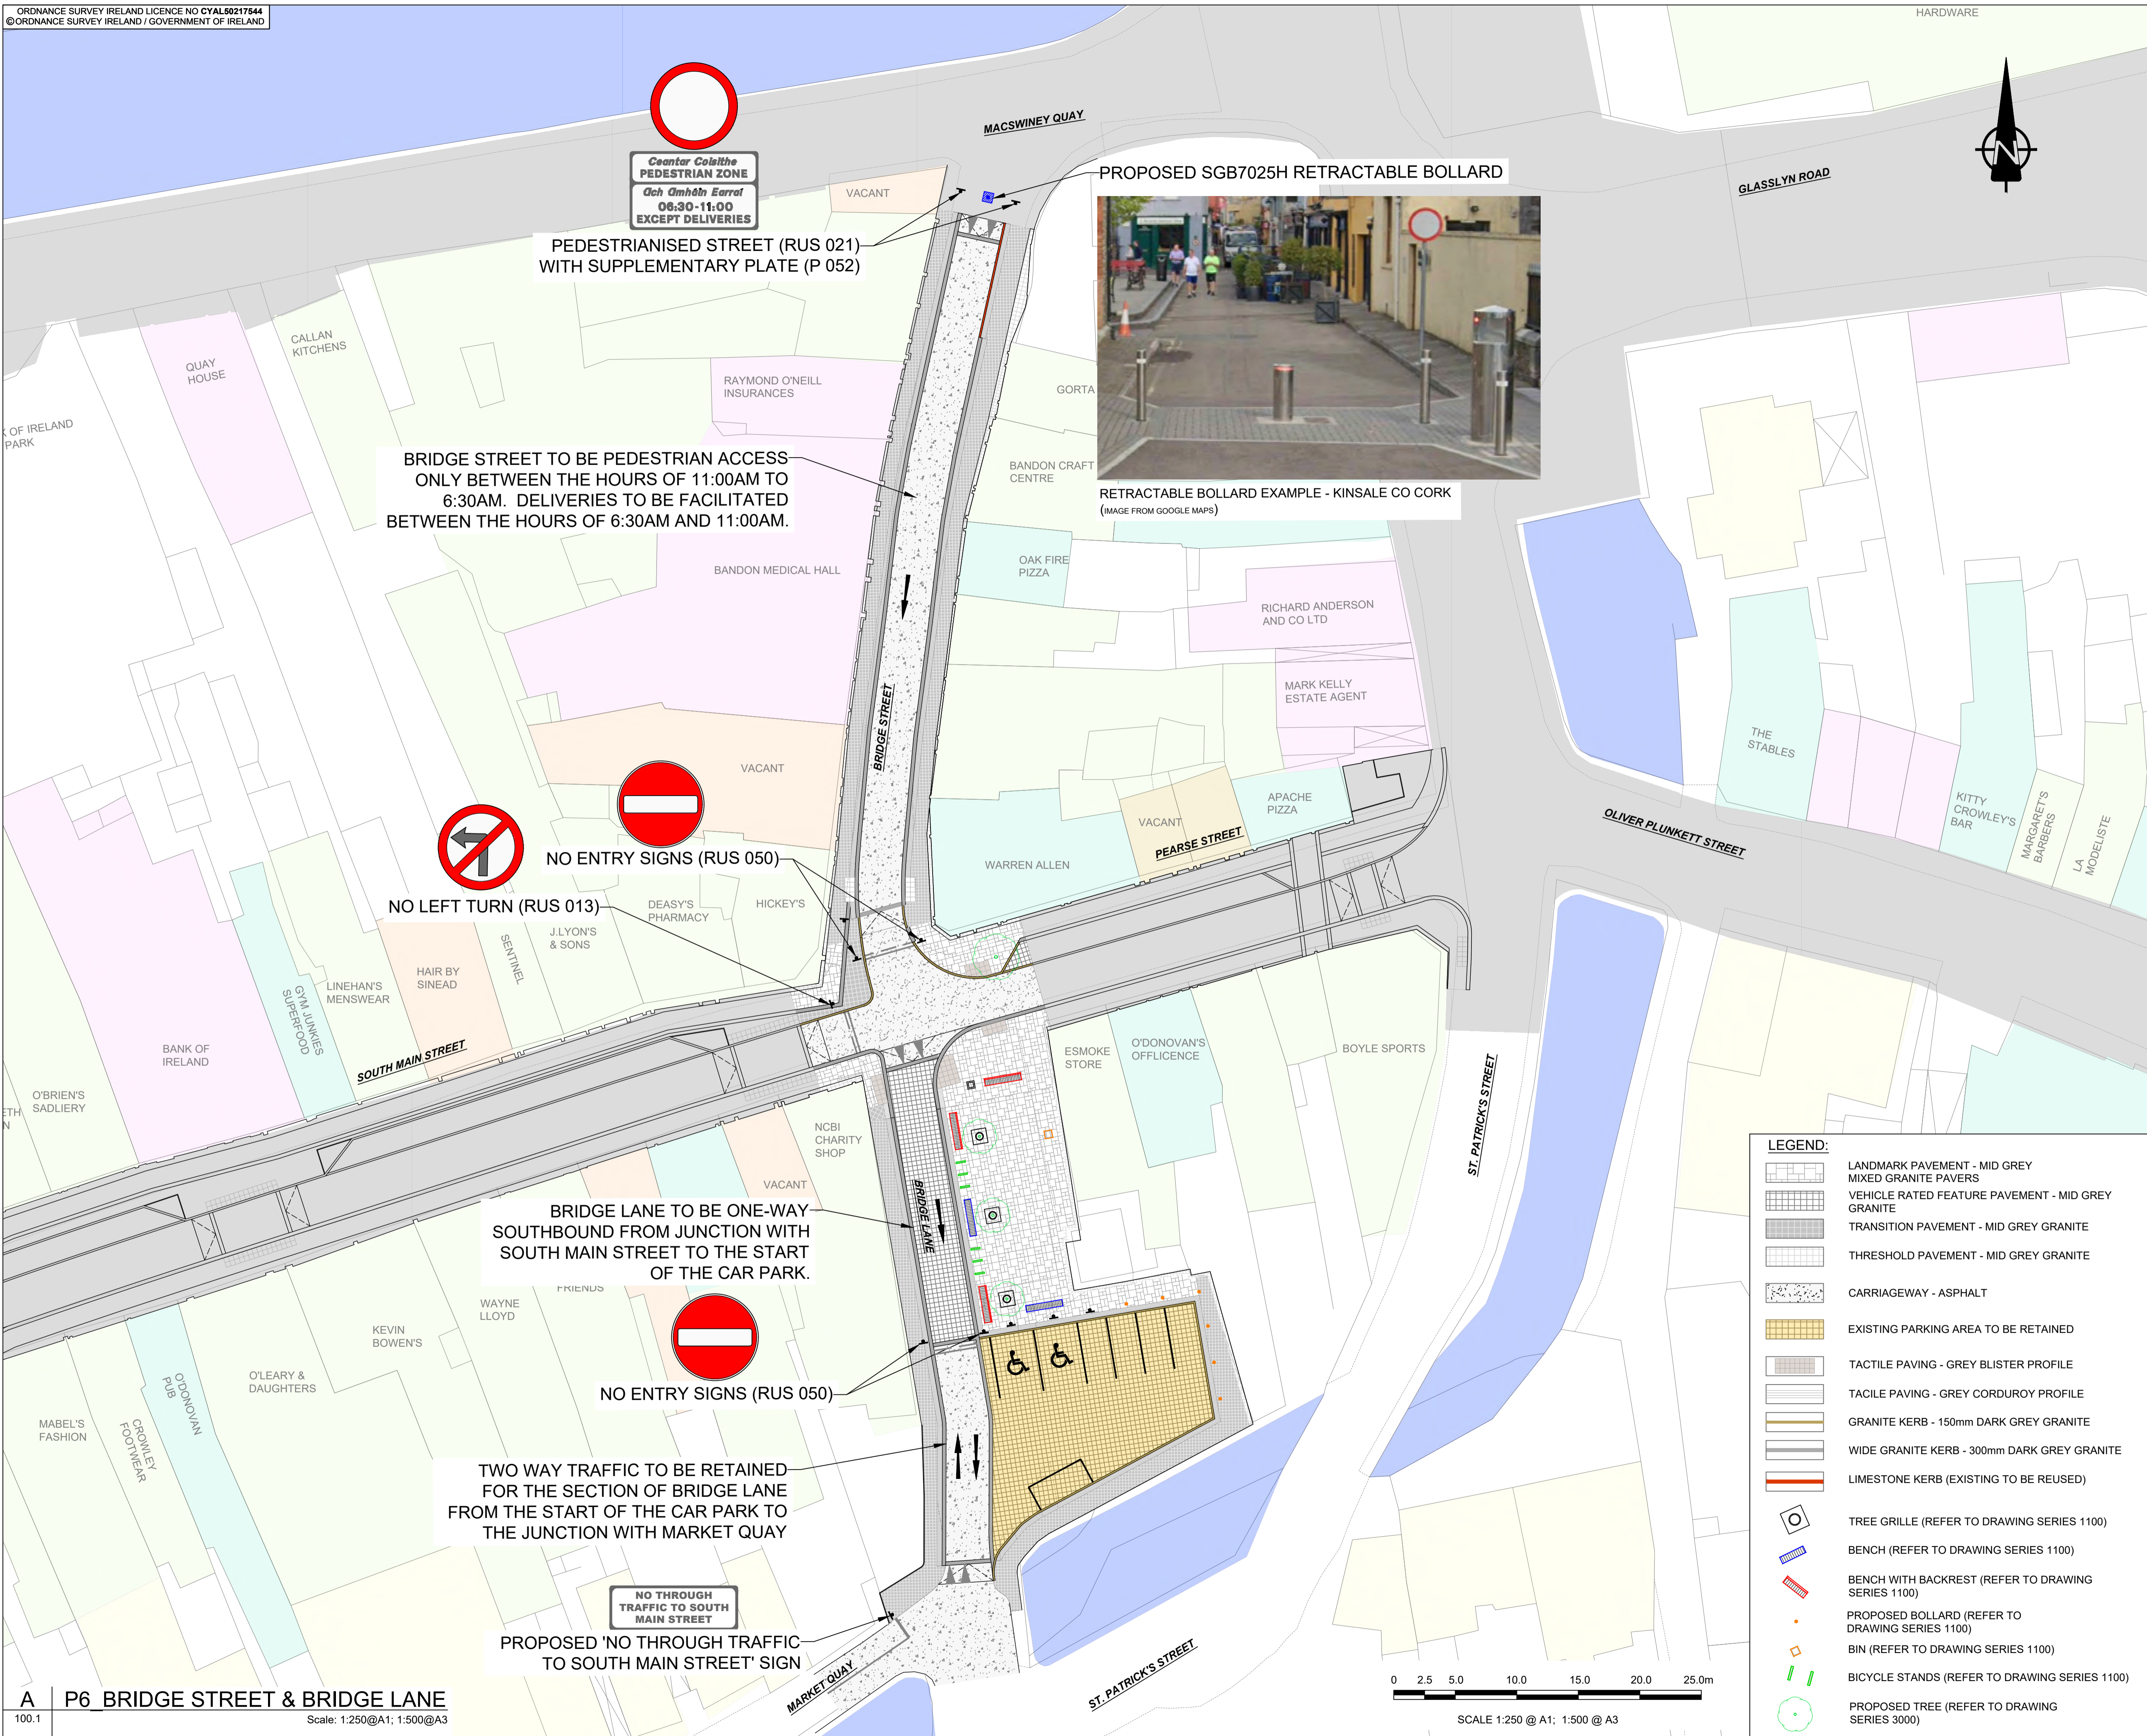

**LEGEND:**

- LANDMARK PAVEMENT - MID GREY MIXED GRANITE PAVERS
- VEHICLE RATED FEATURE PAVEMENT - MID GREY GRANITE
- TRANSITION PAVEMENT - MID GREY GRANITE
- THRESHOLD PAVEMENT - MID GREY GRANITE
- CARRIAGEWAY - ASPHALT
- EXISTING PARKING AREA TO BE RETAINED
- TACTILE PAVING - GREY BLISTER PROFILE
- TACTILE PAVING - GREY CORDUROY PROFILE
- GRANITE KERB - 150mm DARK GREY GRANITE
- WIDE GRANITE KERB - 300mm DARK GREY GRANITE
- LIMESTONE KERB (EXISTING TO BE REUSED)
- TREE GRILLE (REFER TO DRAWING SERIES 1100)
- BENCH (REFER TO DRAWING SERIES 1100)
- BENCH WITH BACKREST (REFER TO DRAWING SERIES 1100)
- BIN (REFER TO DRAWING SERIES 1100)
- BICYCLE STANDS (REFER TO DRAWING SERIES 1100)
- PROPOSED TREE (REFER TO DRAWING SERIES 3000)

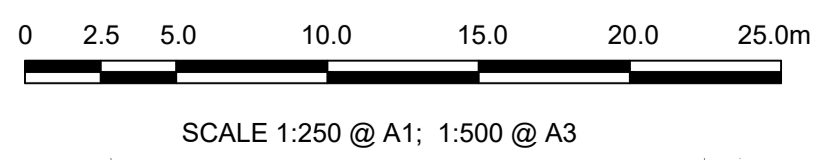

**A P6 BRIDGE STREET & BRIDGE LANE**  
 Scale: 1:250@A1; 1:500@A3



**PROJECT**  
 BANDON TPREP IMPLEMENTATION PROJECT

**CLIENT**



**CONSULTANT**  
 AECOM  
 DOUGLAS BUSINESS CENTRE  
 CARRIGALINE ROAD  
 DOUGLAS  
 CORK  
 Tel: +353 (0)21 436 5006  
 www.aecom.com

**NOTES**

1. THIS DRAWING IS TO BE READ IN CONJUNCTION WITH ALL OTHER RELEVANT ENGINEERING DRAWINGS. ANY DISCREPANCIES, ERRORS OR OMISSIONS TO BE BROUGHT TO THE ATTENTION OF THE EMPLOYER.
2. ALL DIMENSIONS TO BE CHECKED BY THE CONTRACTOR ON SITE PRIOR TO COMMENCEMENT OF WORKS.
3. EMPLOYER'S REPRESENTATIVE TO BE INFORMED BY THE CONTRACTOR OF ANY DISCREPANCIES PRIOR TO THE COMMENCEMENT OF WORKS ON SITE.
4. DIMENSIONS OF ALL BOUNDARIES AND ADJOINING ROADS TO BE CHECKED ON SITE PRIOR TO COMMENCEMENT OF WORKS.
5. DO NOT SCALE. ALL MEASUREMENTS AND COORDINATES TO BE CHECKED ON SITE.

**ISSUE/REVISION**

I/R	DATE	DESCRIPTION
D	JUL' 2024	ISSUED FOR SECTION 38
C	JUN' 2024	ISSUED FOR SECTION 38
B	MAY 2024	ISSUED FOR SECTION 38
A	FEB' 2024	ISSUED FOR SECTION 38

**PROJECT NUMBER**

60628497

**SHEET TITLE**

SECTION 38  
 BRIDGE STREET & BRIDGE LANE  
 SHEET 1 OF 1

**SHEET NUMBER**

60628497\_S38\_06\_100.1

This drawing has been prepared for the use of AECOM's client. It may not be used, modified, reproduced or relied upon by third parties, except as agreed by AECOM or as required by law. AECOM accepts no responsibility, and denies any liability, whatsoever, to any party that uses or relies on this drawing without AECOM's express written consent. Do not scale this document. All measurements must be obtained from the stated dimensions.