
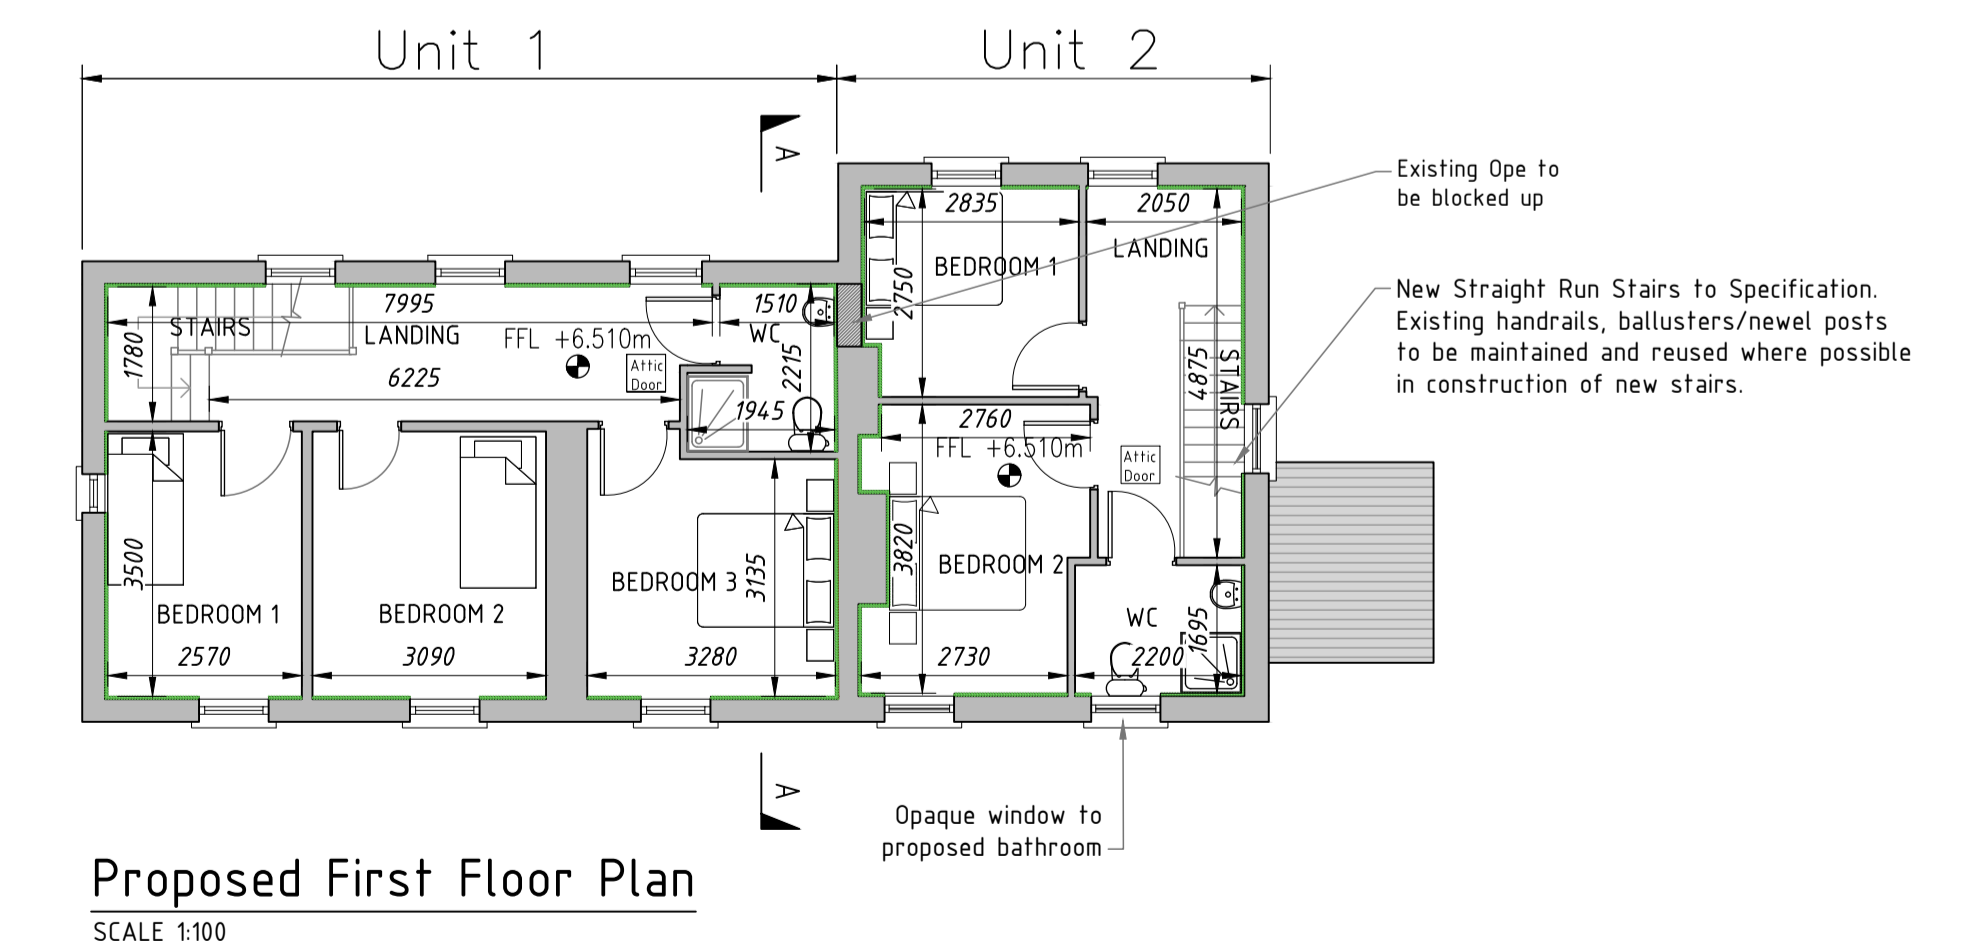
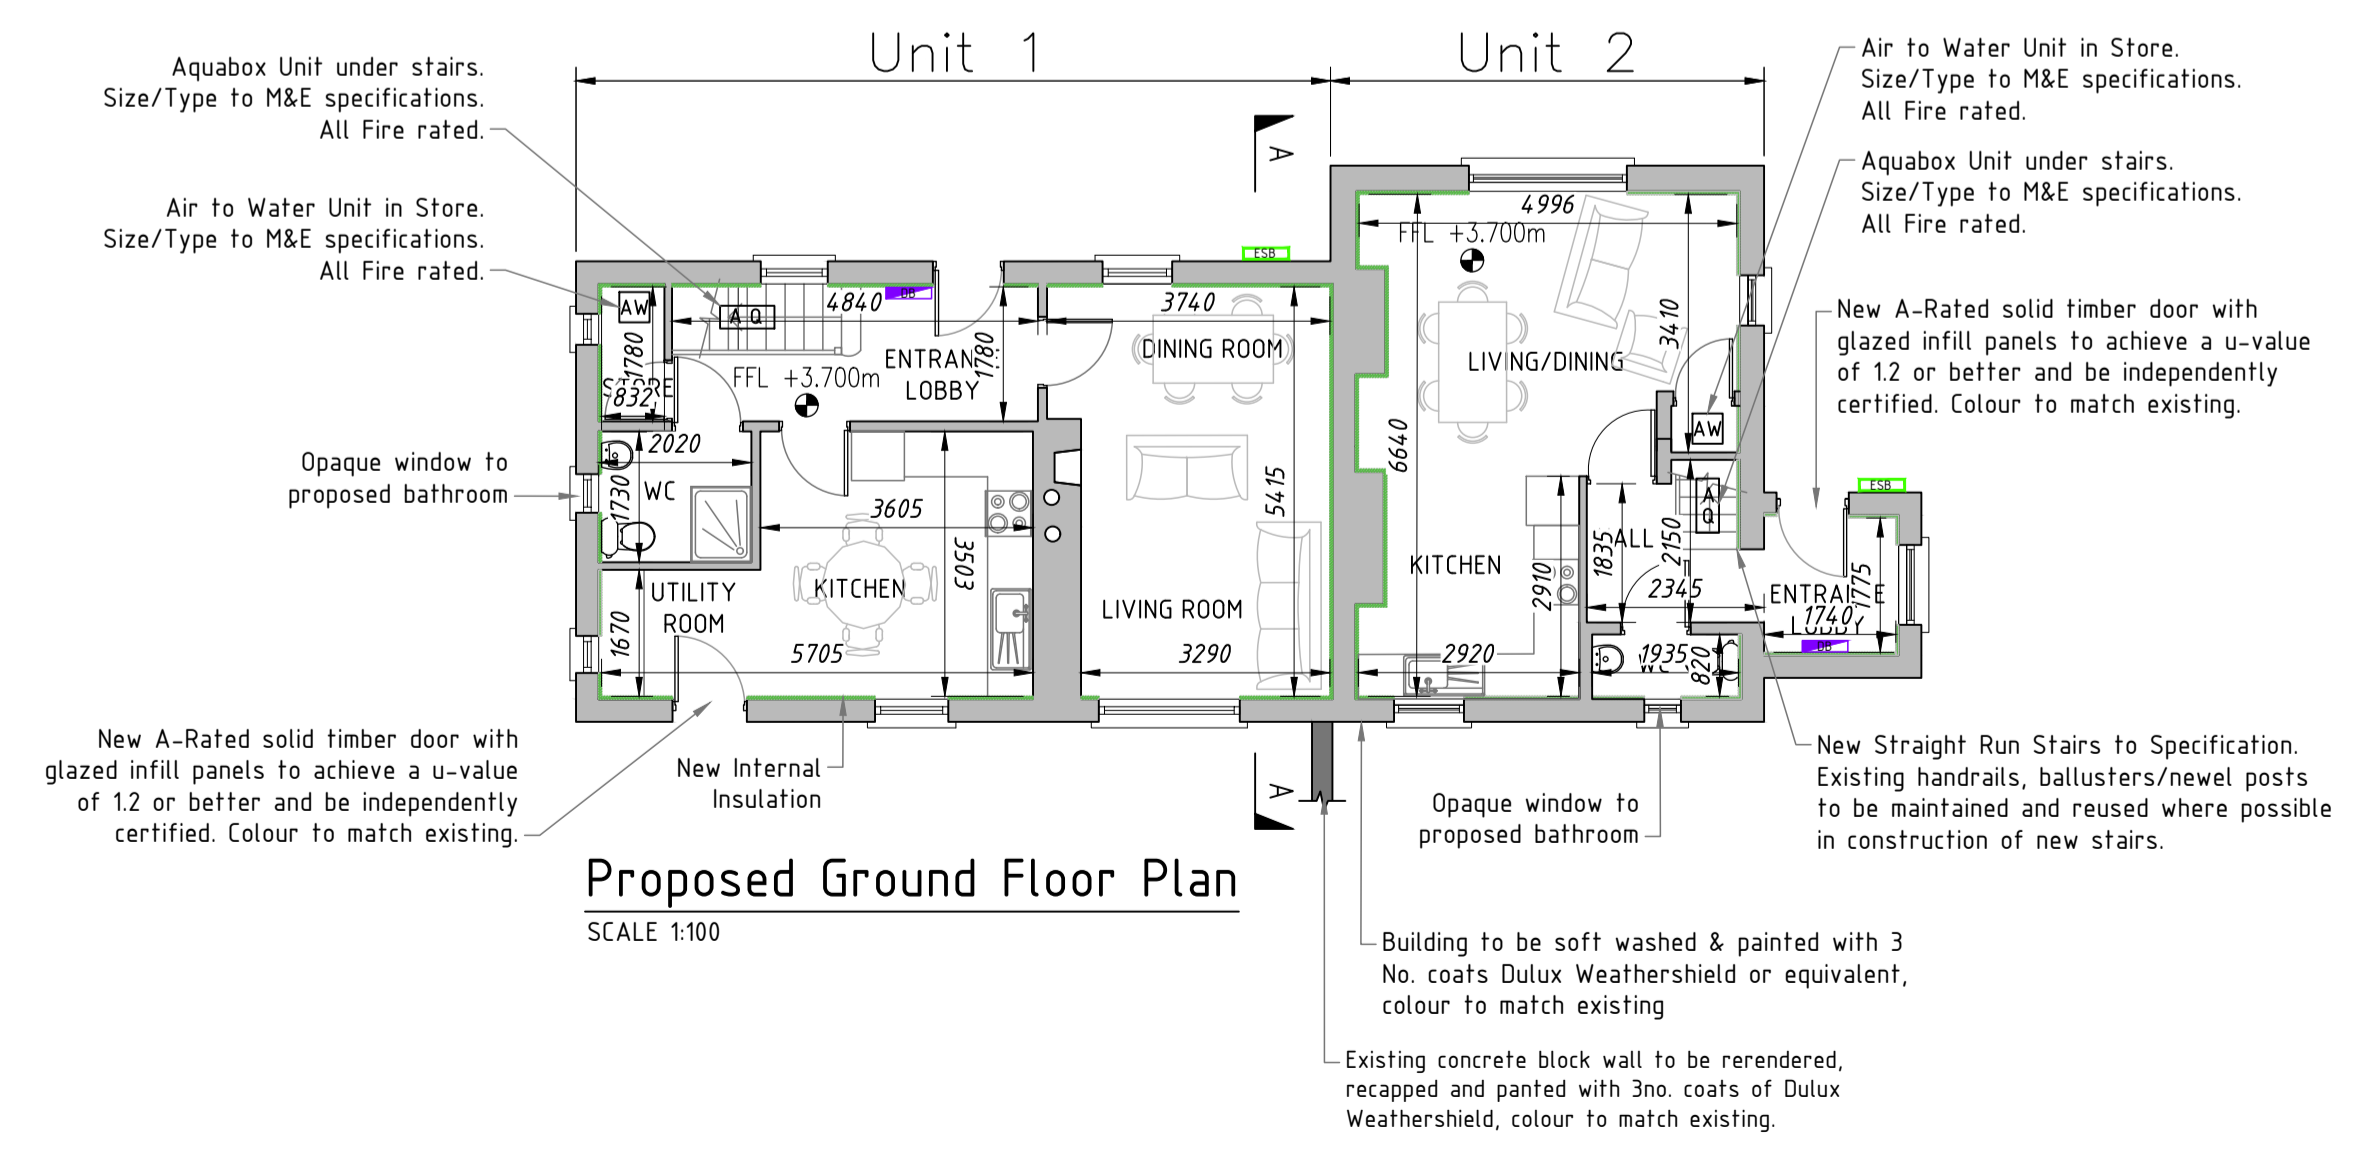
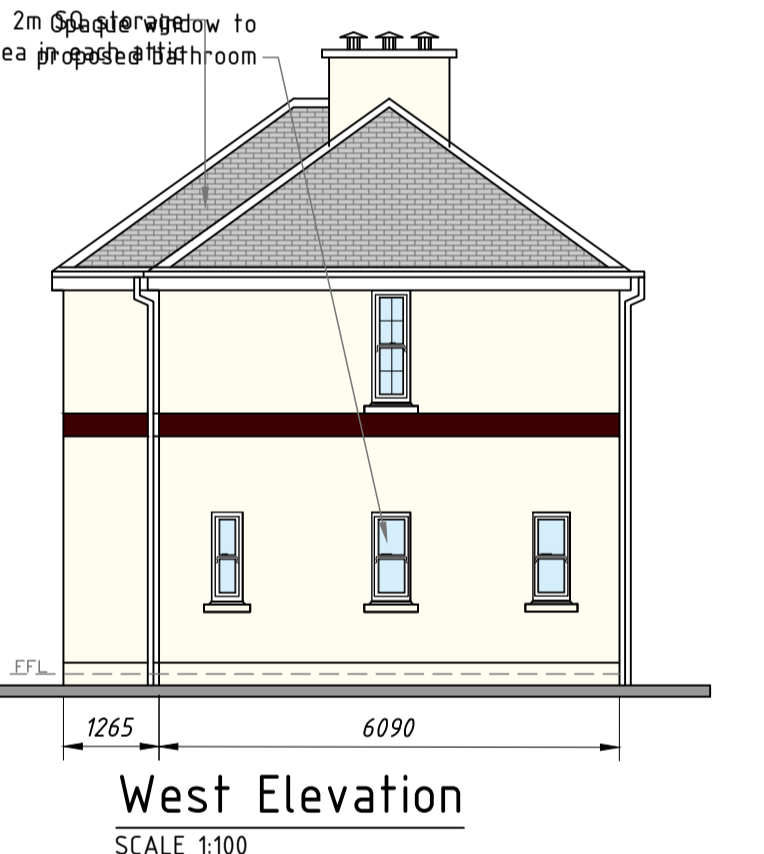
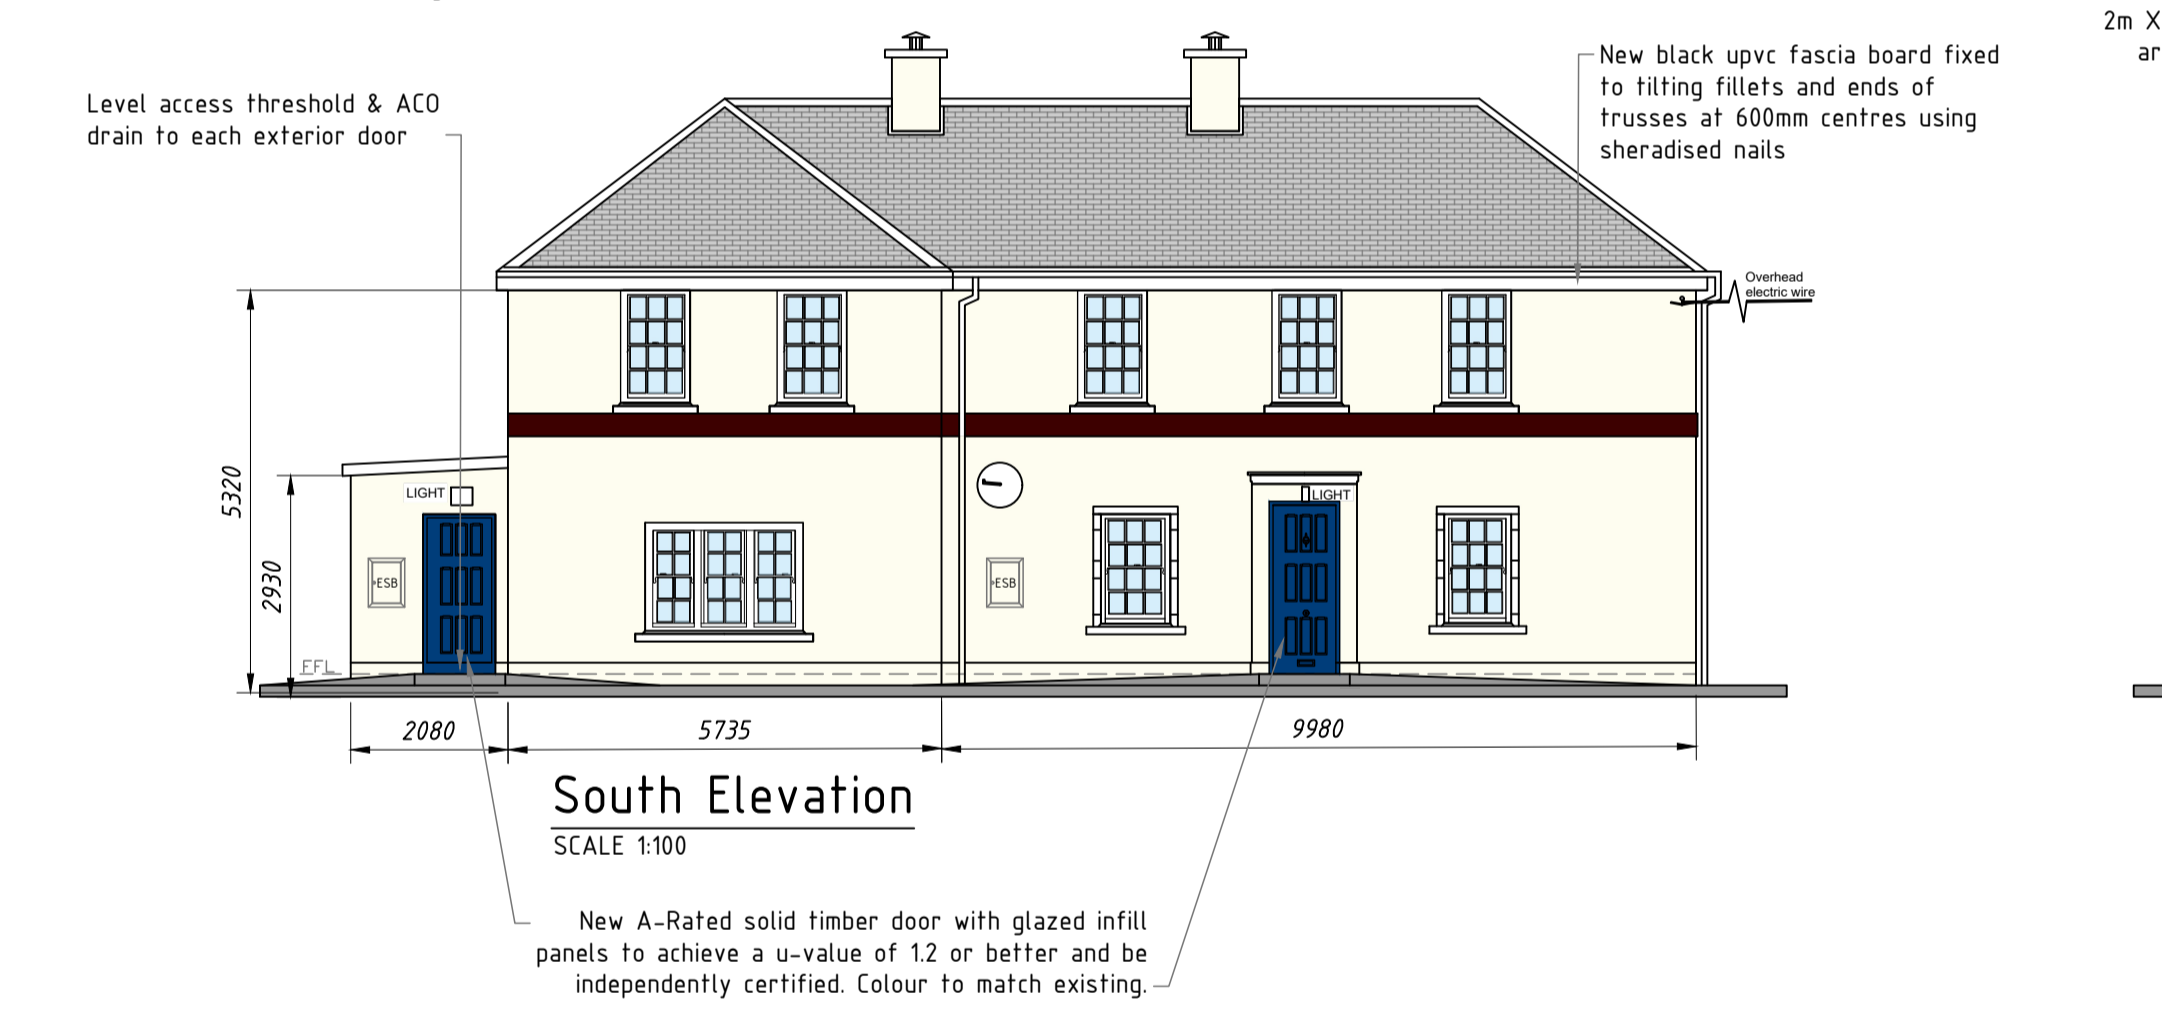
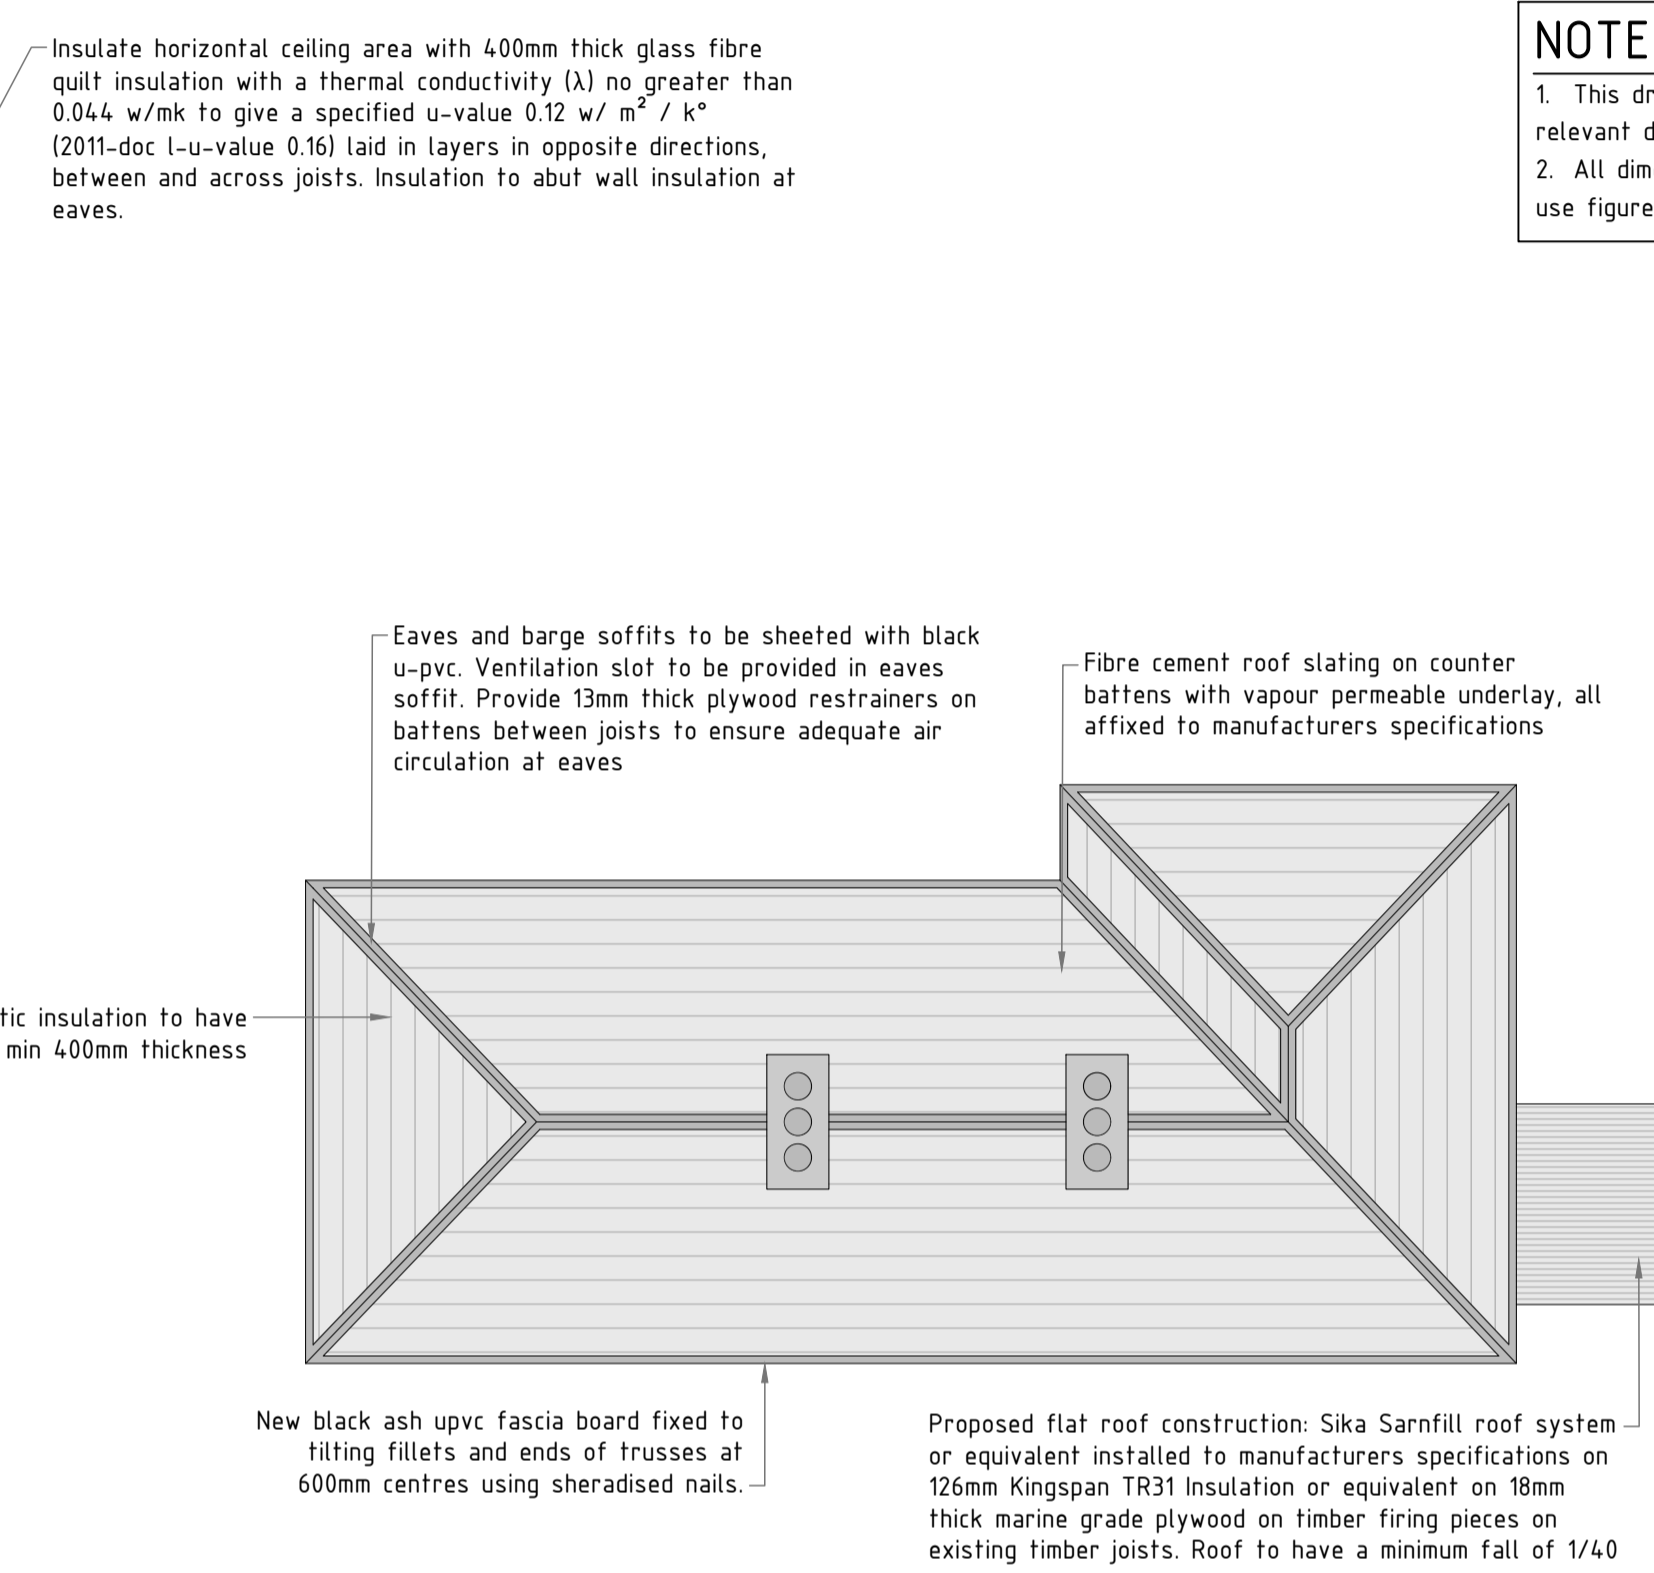
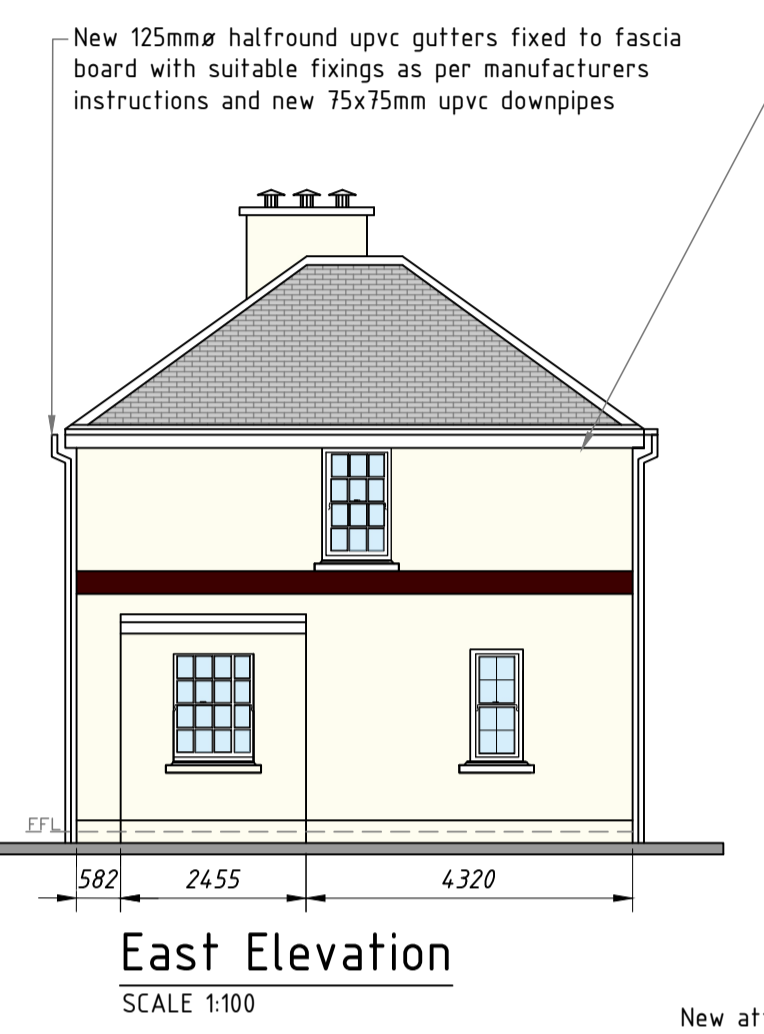


FLOOR AREA:  
Ground Floor - 91m<sup>2</sup>  
First Floor - 86m<sup>2</sup>  
Total Floor Area - 177m<sup>2</sup>

LEGEND  
 DISTRIBUTION BOX  
 ESB METERBOX

NOTES  
 1. This drawing shall be read in conjunction with all other relevant drawings, specifications and schedules.  
 2. All dimensions are in millimeters and levels in meters. Use figured dimensions only.

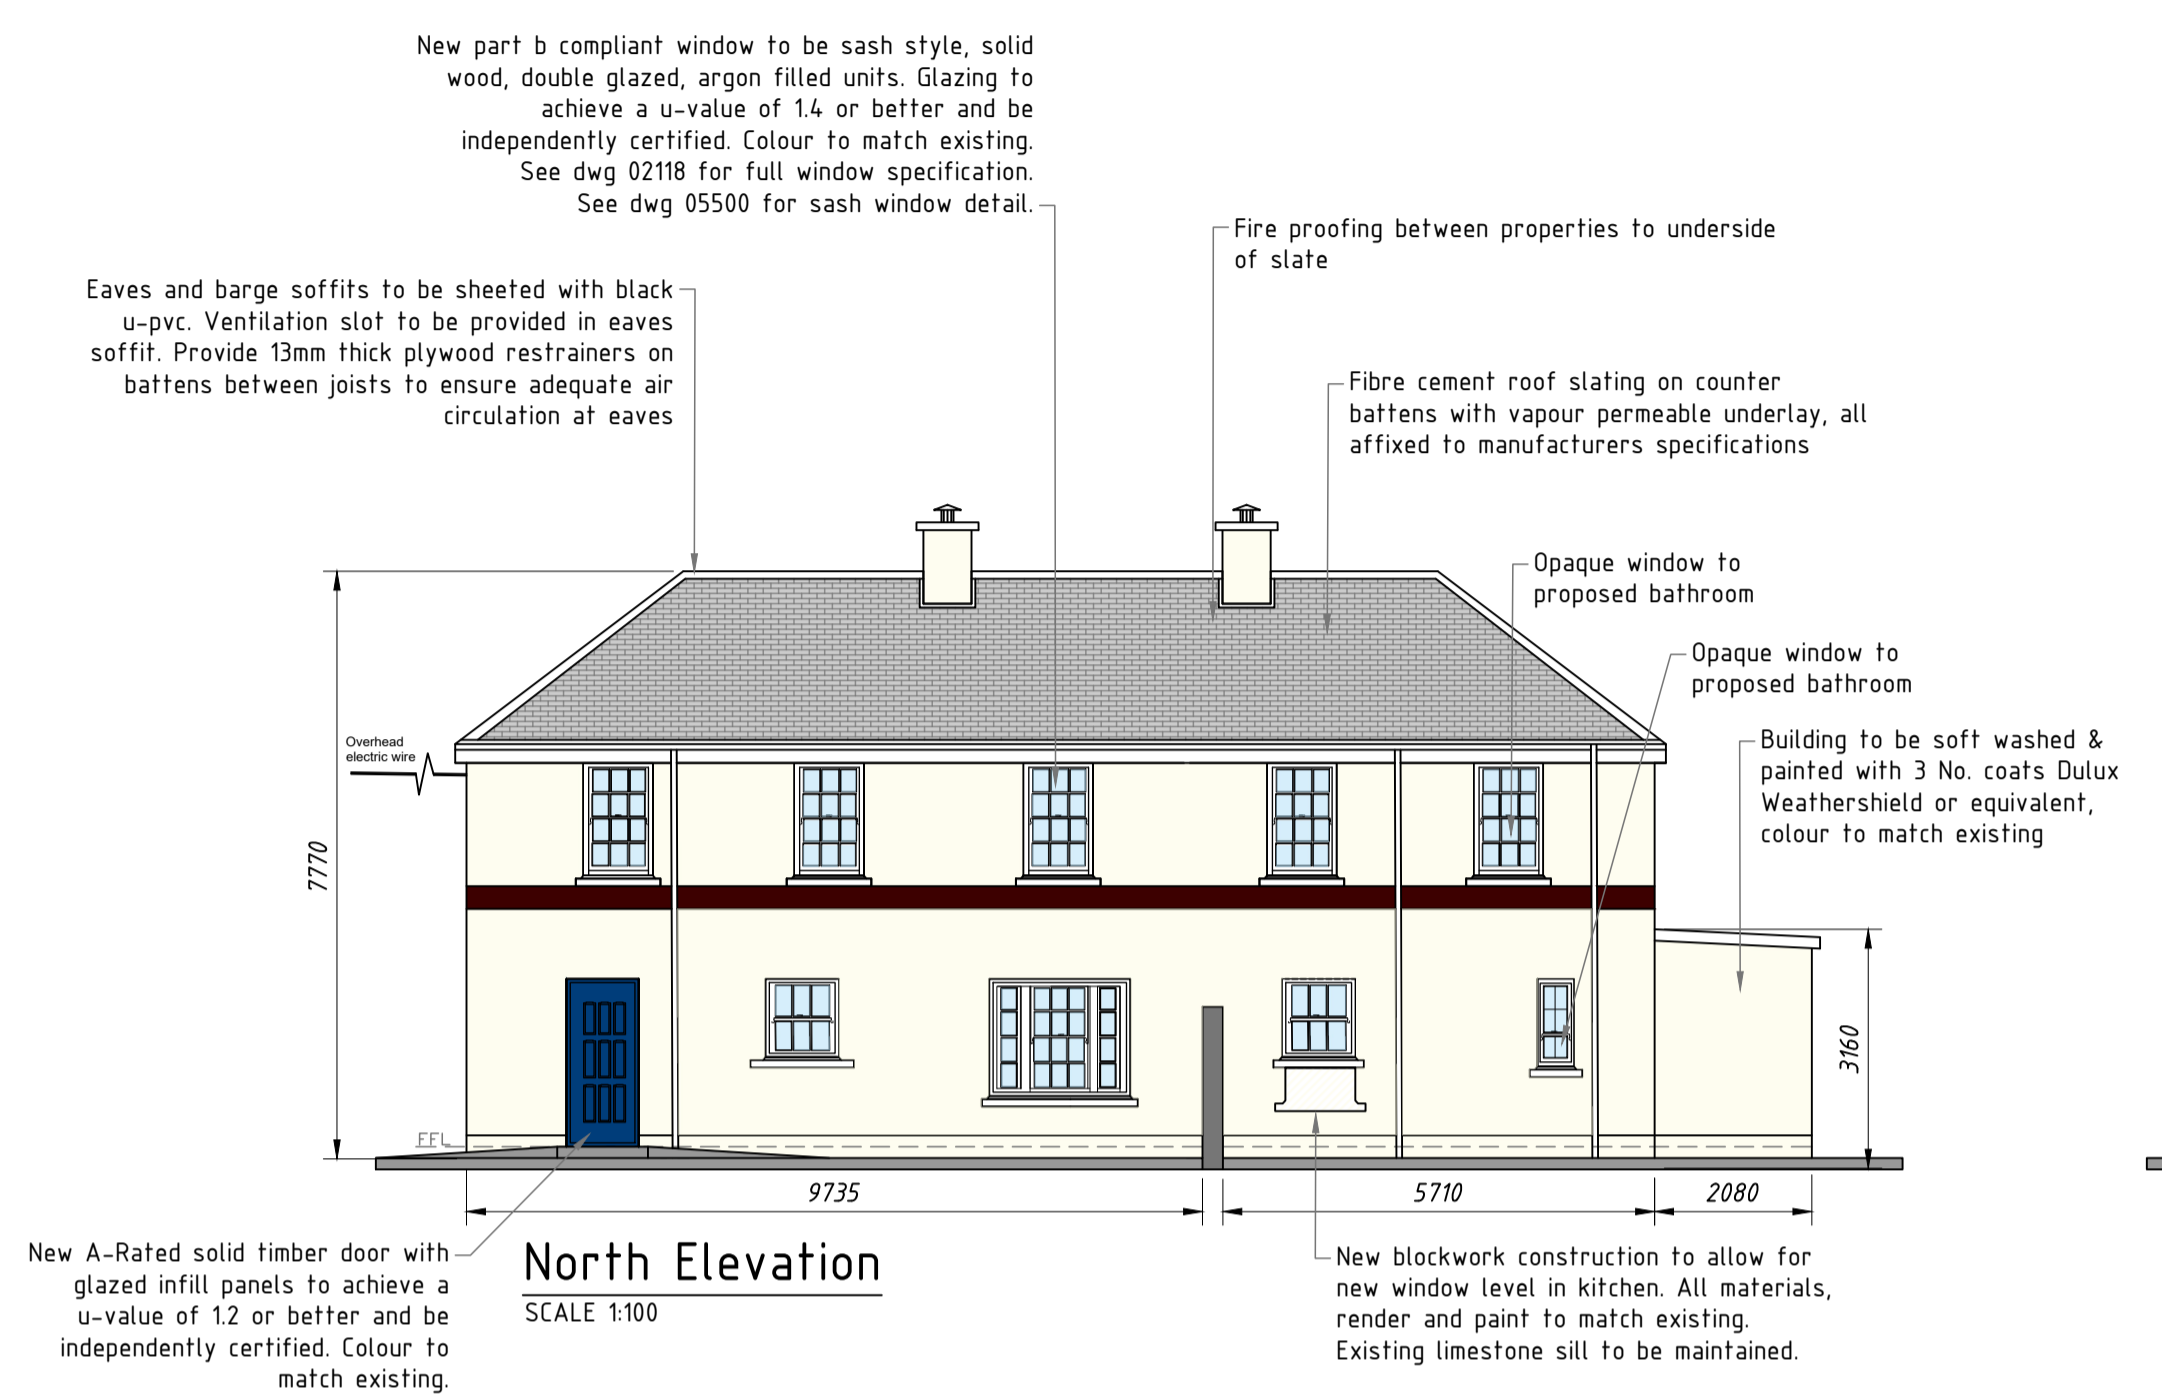

0	03/24	DOS	Issue 0	0	03/24	DOS	CC	CC	13/03/23	1/100 @A1	P03	S	0	Planning
CroCon Engineers Ltd. is not responsible for any errors or omissions in this drawing.</p> <p><b>CroCon Engineers Ltd.</b> Consulting Engineers 4 Main St., Bantry, Co. Cork E: info@crocon.ie Tel: (027) 50193</p> <p>Client: Cork County Council Project: Proposed 2 No. Houses, Adrigole Garda Station, Co. Cork Title: Proposed Plans &amp; Elevations</p> <p>23004 - CRO - X - XXX - DR - SE - 02003</p>														