
CONFIDENT IHERS KEL

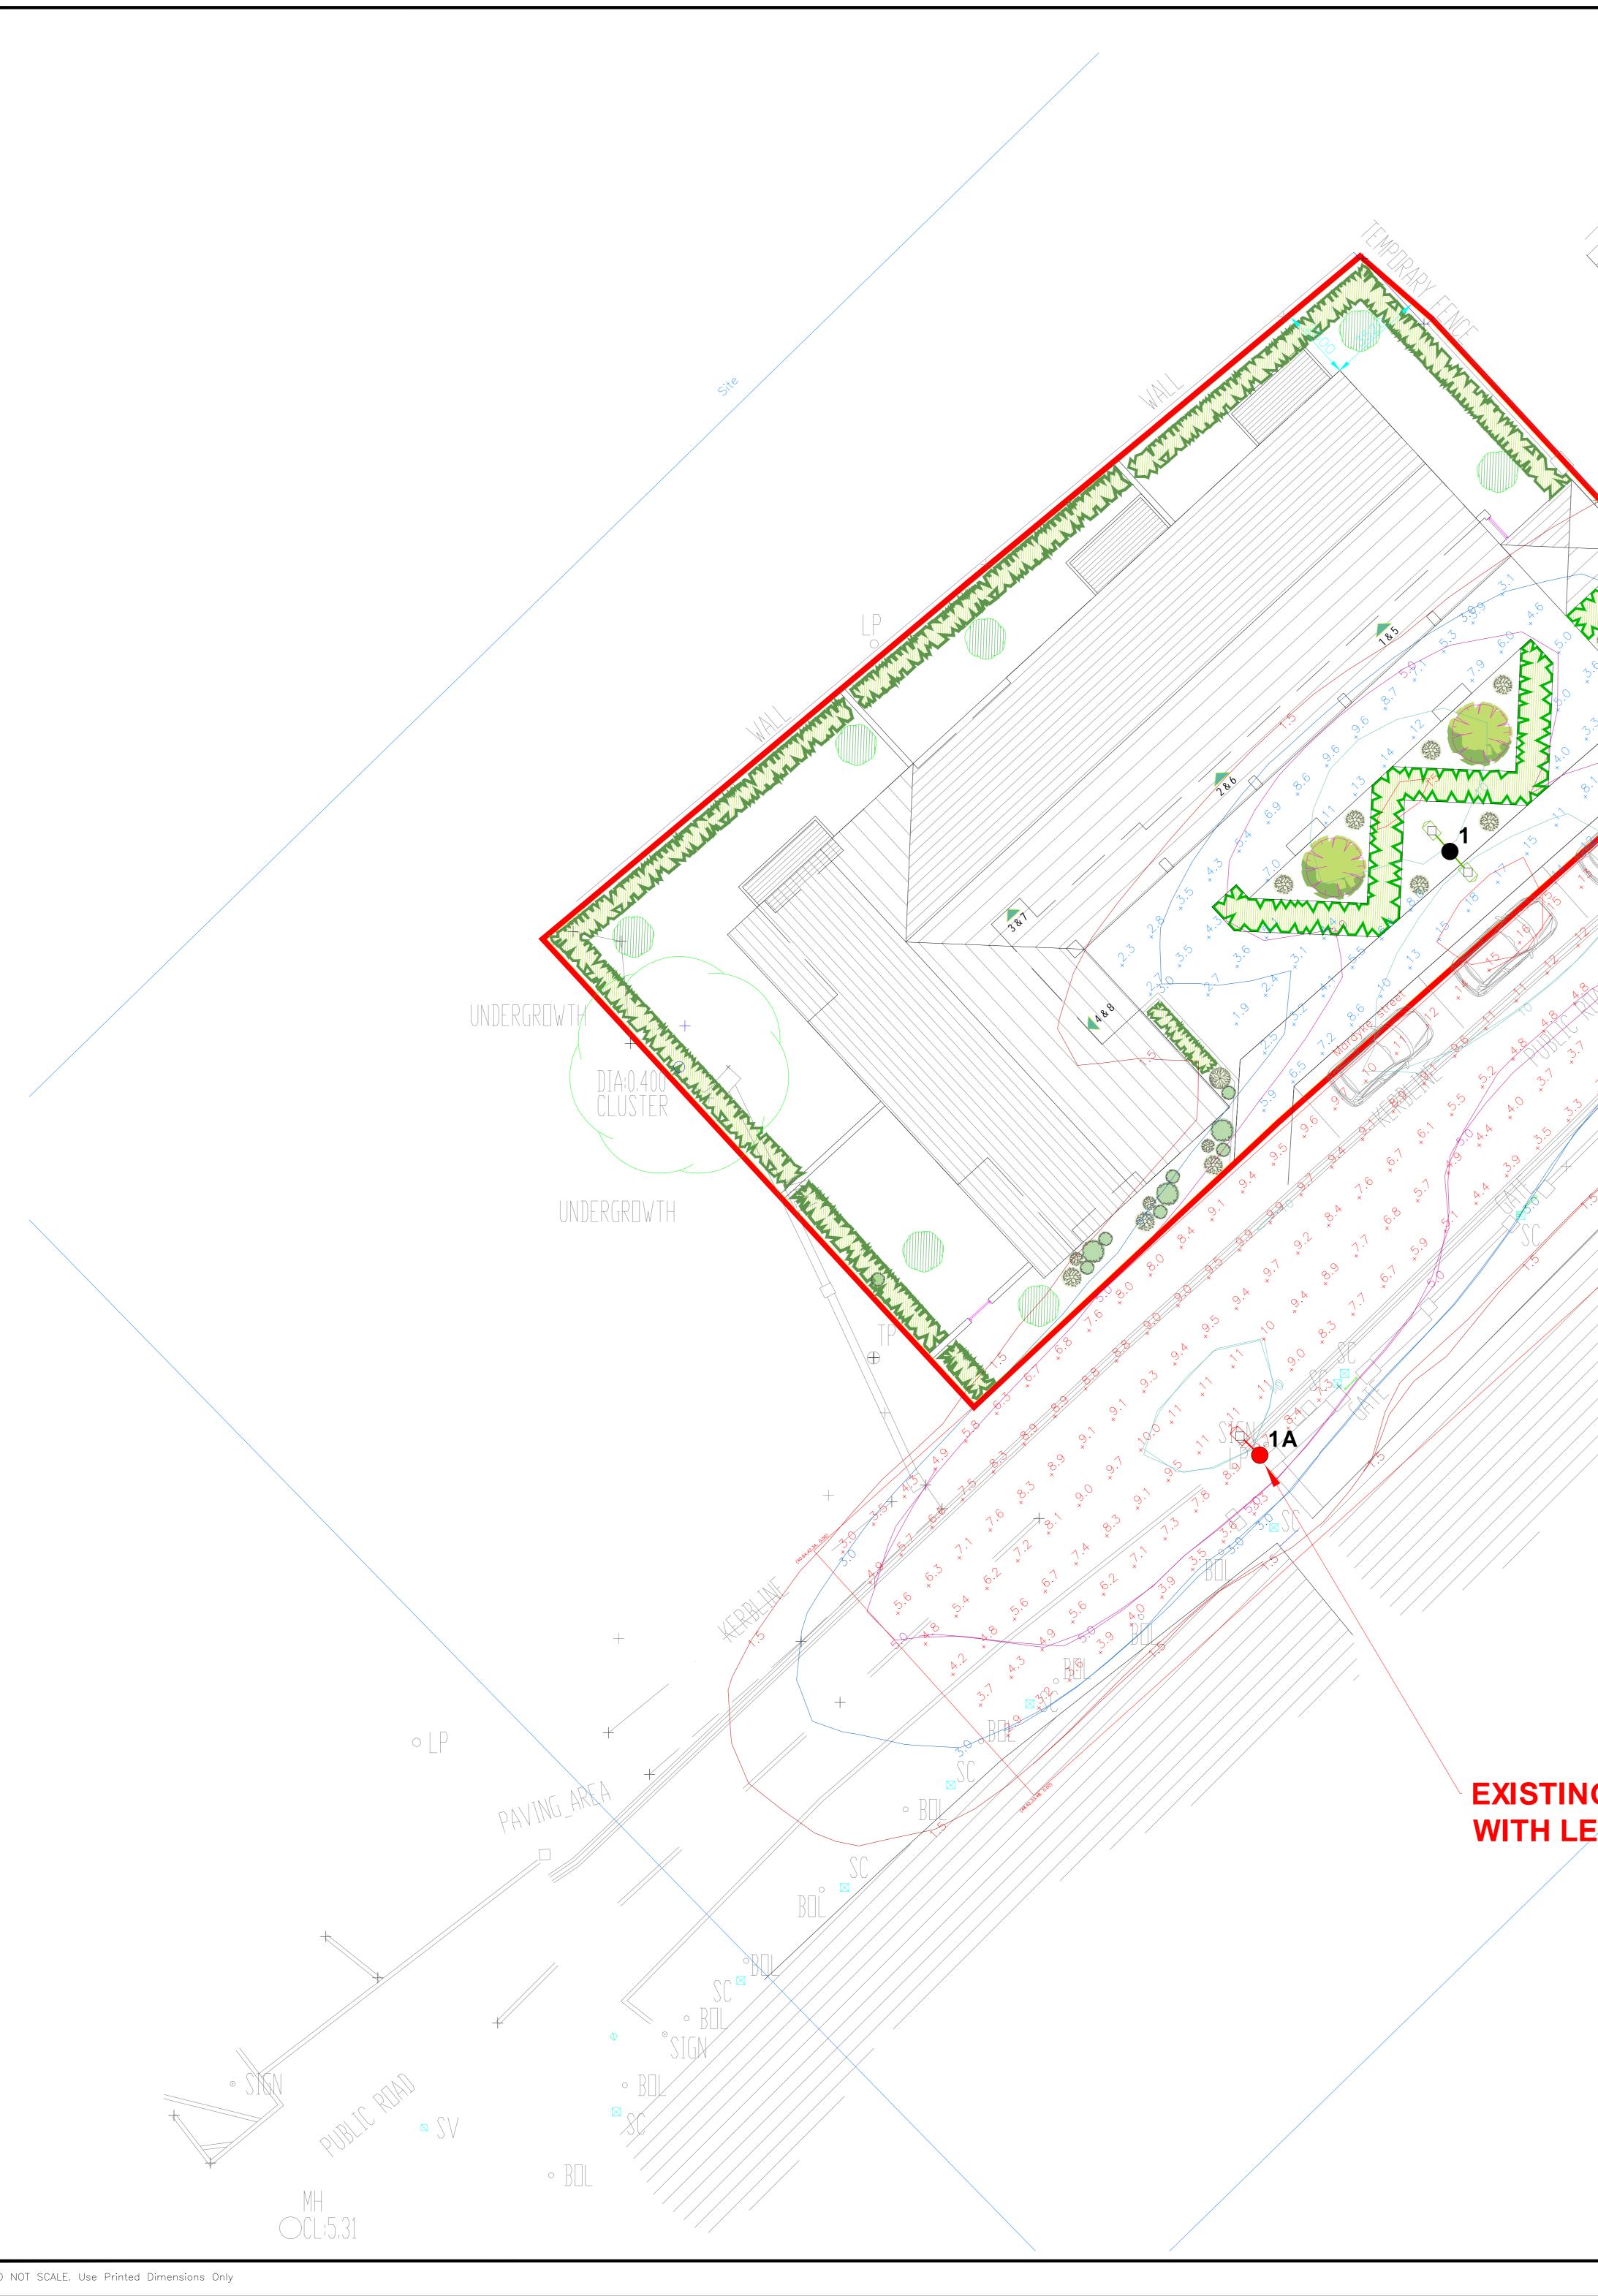

EXISTING LIGHTING COLUMN RETROFITTED WITH LED AS PER SCHEDULE

2A

EXISTING LIGHTING COLUMN RETROFITTED WITH LED AS PER SCHEDULE

