

Cork County Council



Proposed Traffic Calming Scheme at R883 Taylors Corner, Mallow, Co Cork

Drawing Schedule


Drawing No.	Drawing Title	Rev.	Scale	Size
R883-LM-01	Location Map	D1	NTS	A3
R883-LA-01	Proposed Layout	A6	1:100	A1

Section 38


Regional & Local Road Design Office

Floor 3
County Library Building
Carrigrohane Road, Cork, T12 K335.

April 2025


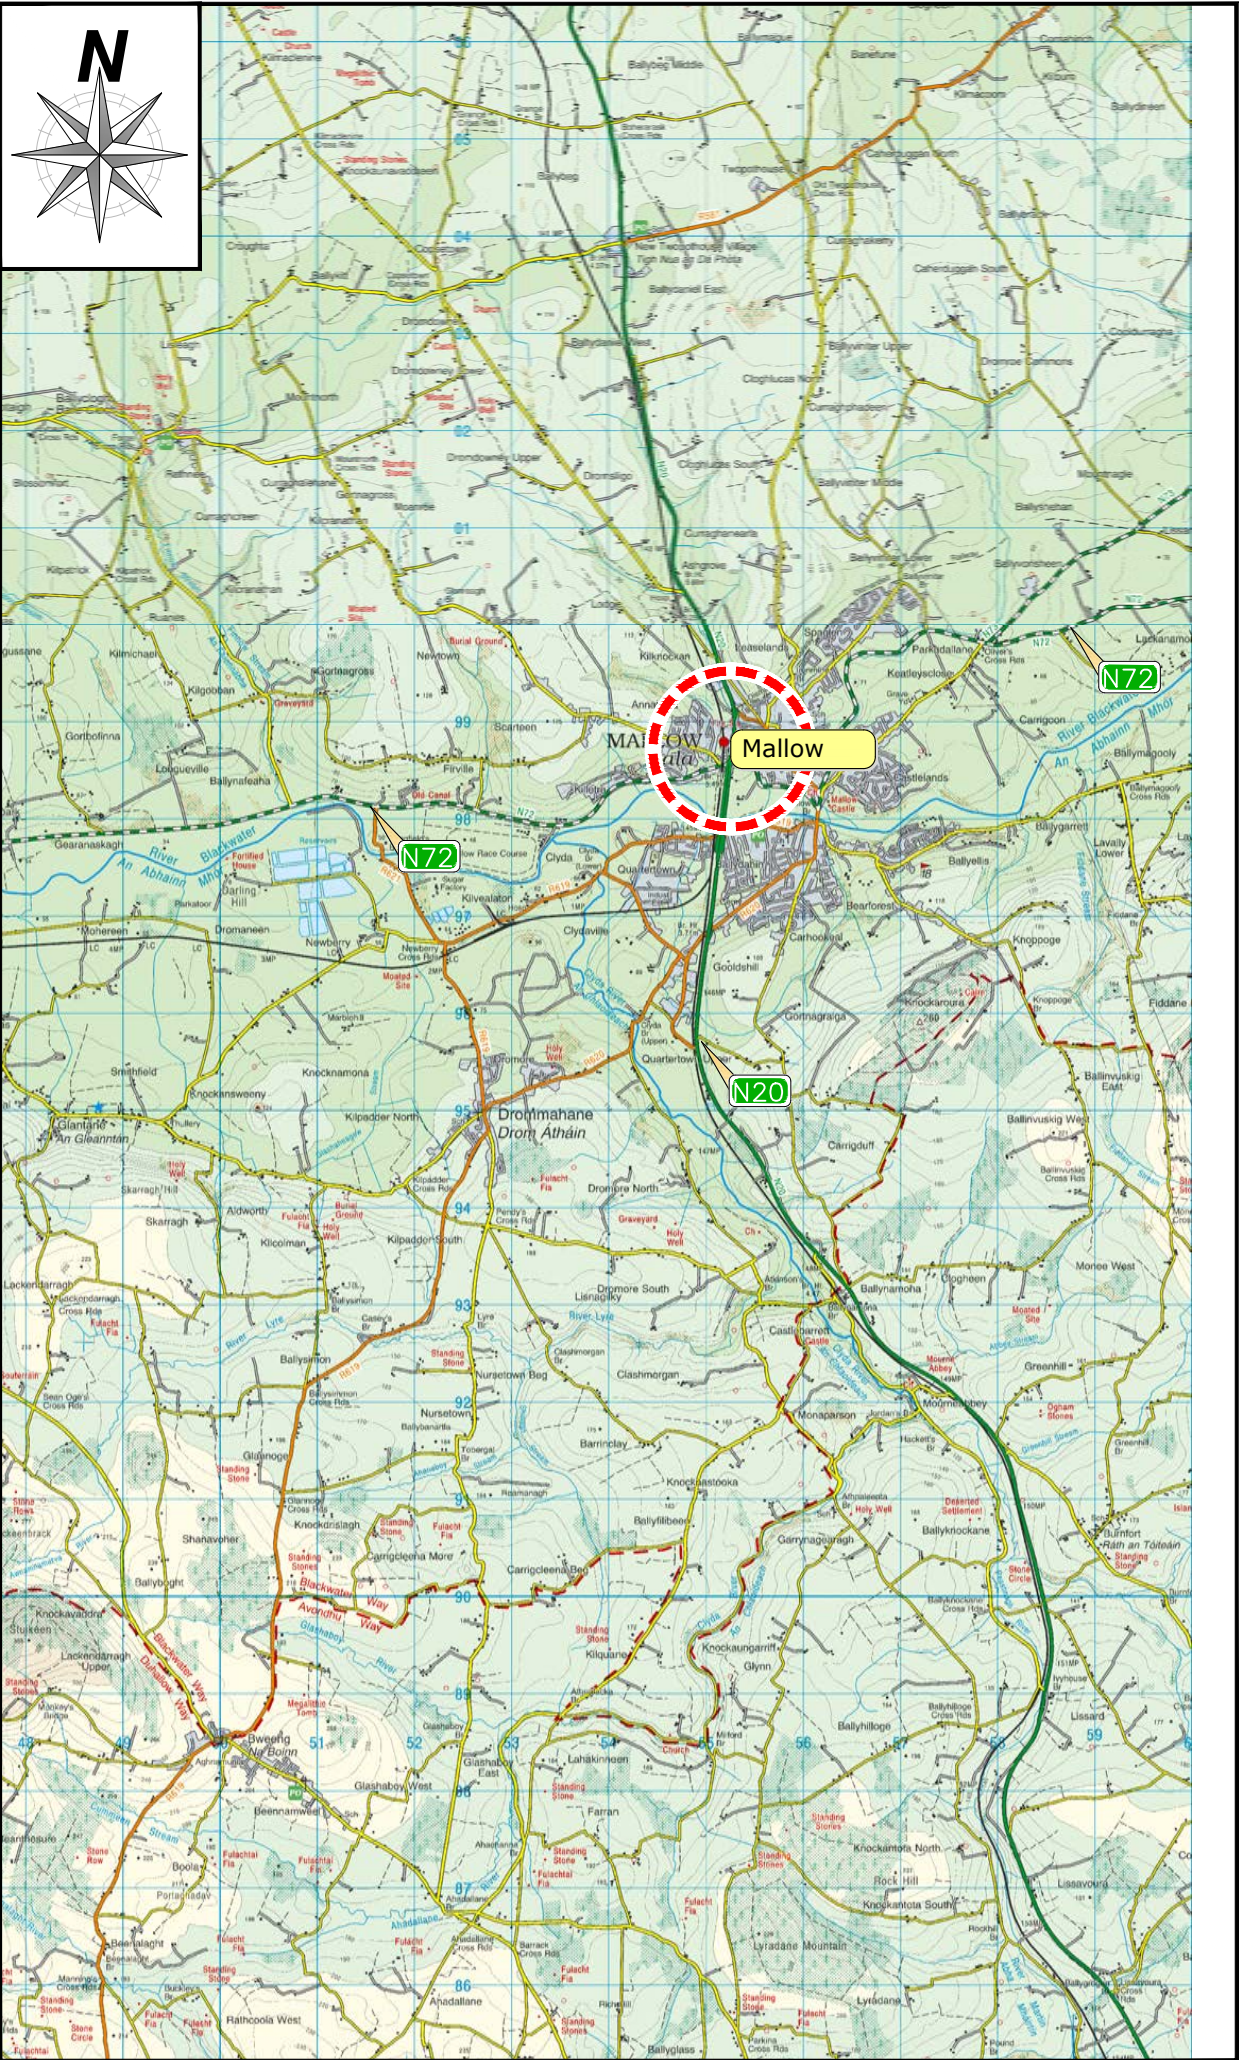


Not to Scale

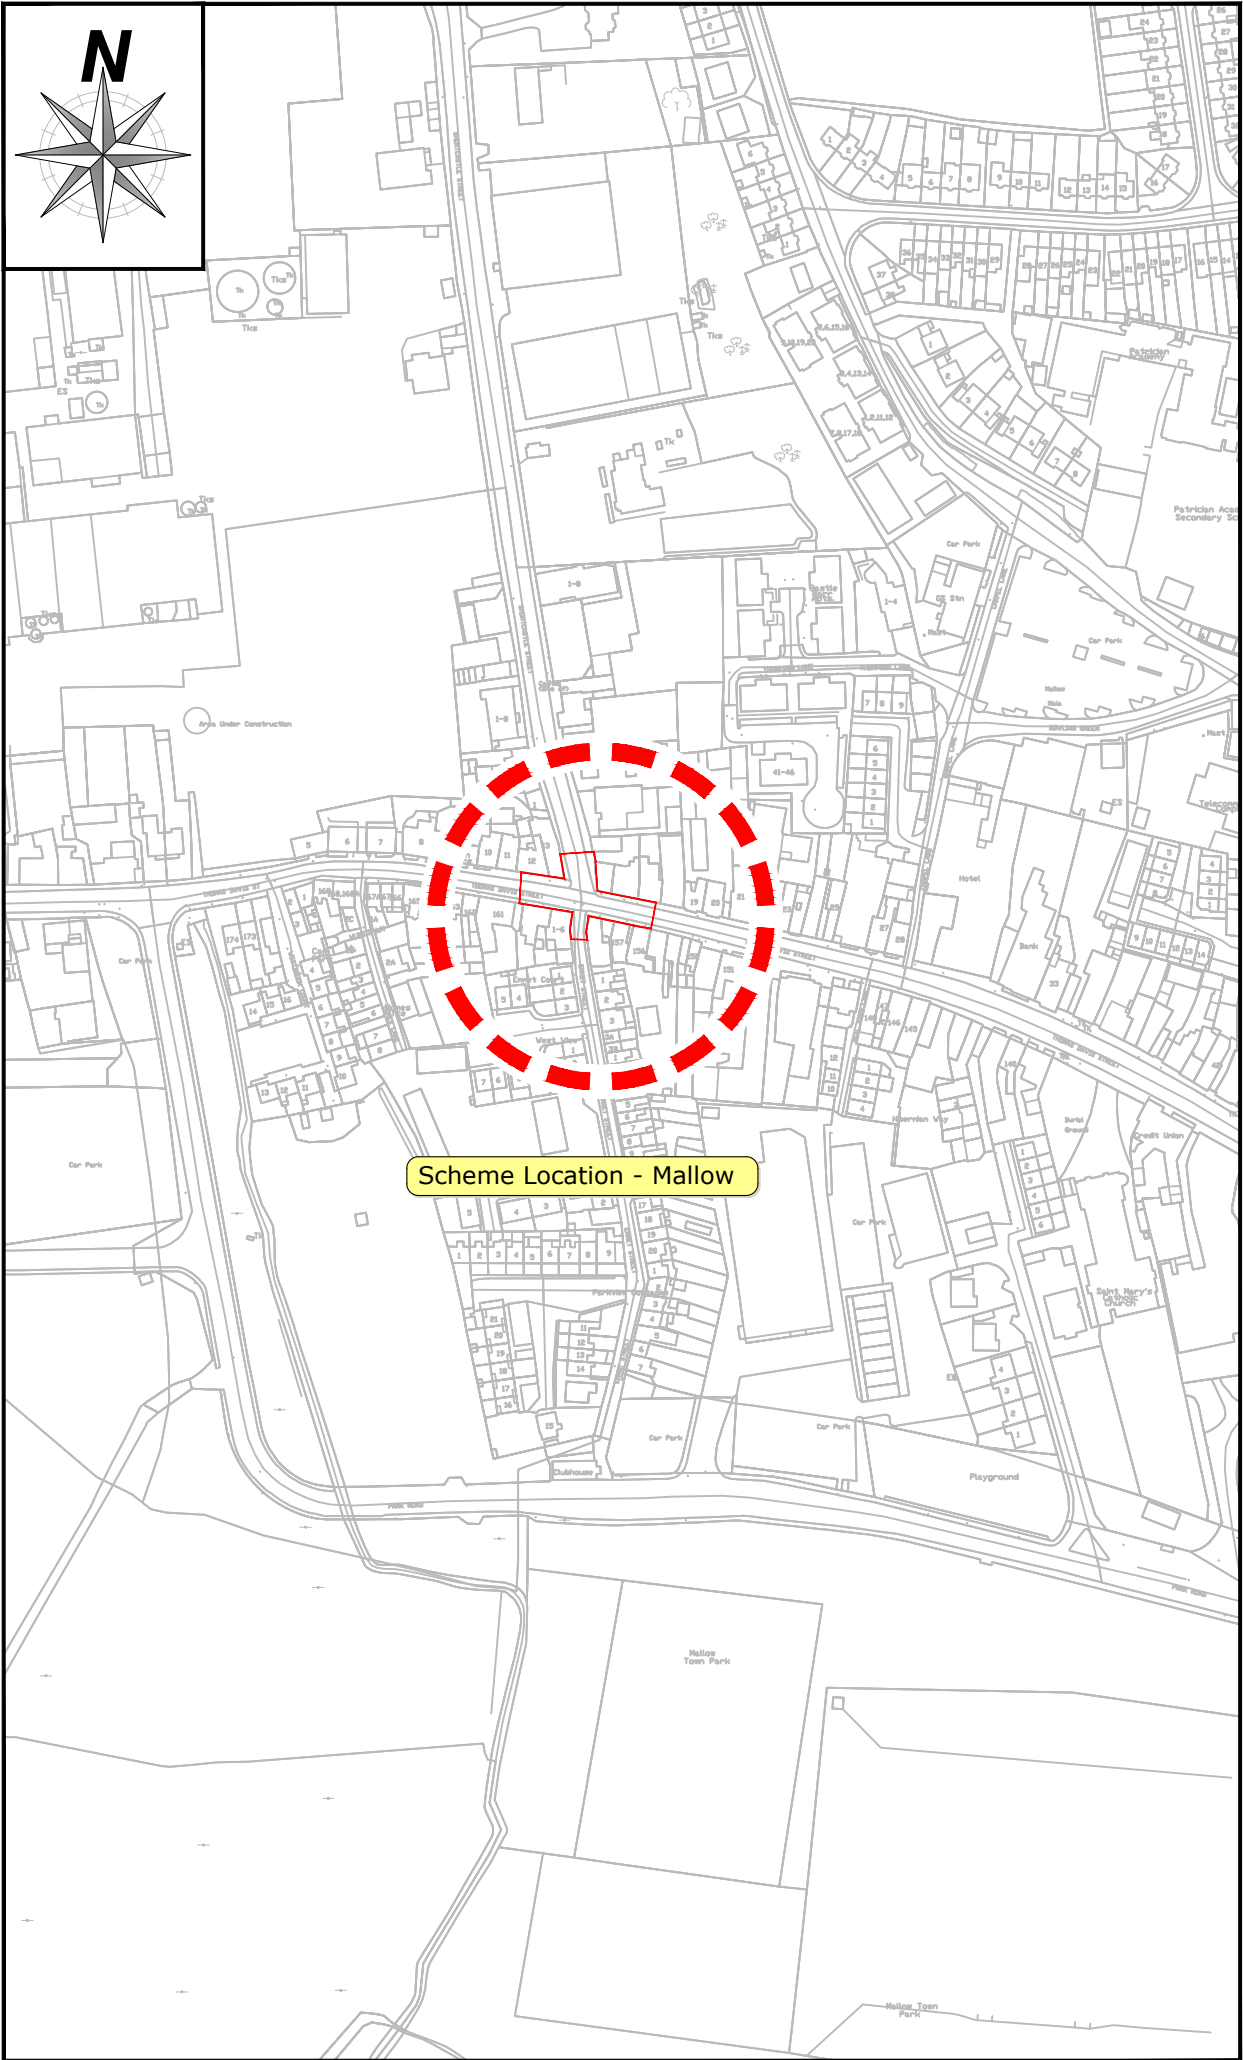

Not to Scale

Rev	By	Date	Description
© Copyright			
The information on this drawing is confidential and must not be disclosed to any third party or reproduced, in whole or in part, without the express written consent of Cork County Council. All drawings remain the property of Cork County Council.			
Includes Ordnance Survey Ireland data reproduced under OSI Licence number 2020/OSI_NIMA_045. Unauthorised reproduction infringes Ordnance Survey Ireland and Government of Ireland copyright. © Ordnance Survey Ireland, year 2021.			
0m 10mm 21mm 31mm 41mm 52mm			
			
CORK COUNTY COUNCIL			
Regional & Local Roads Design Office Floor 3 County Library Building Carrirohane Road Cork T12 K335			
Project: R883 Taylor Corne Traffic Calming Scheme			
Title: Location Map			
File Path: C:\Users\jordan\OneDrive\Documents\Projects\2024\Mallow Schemes\1246-LM-01.dwg			
Designed: AL	Drawn: AL	Checked: **	Approved: **
Date: 21 May 2024	Drawing No.: R883-LM-01		Sheet Size: A3
Section 38		Rev:	

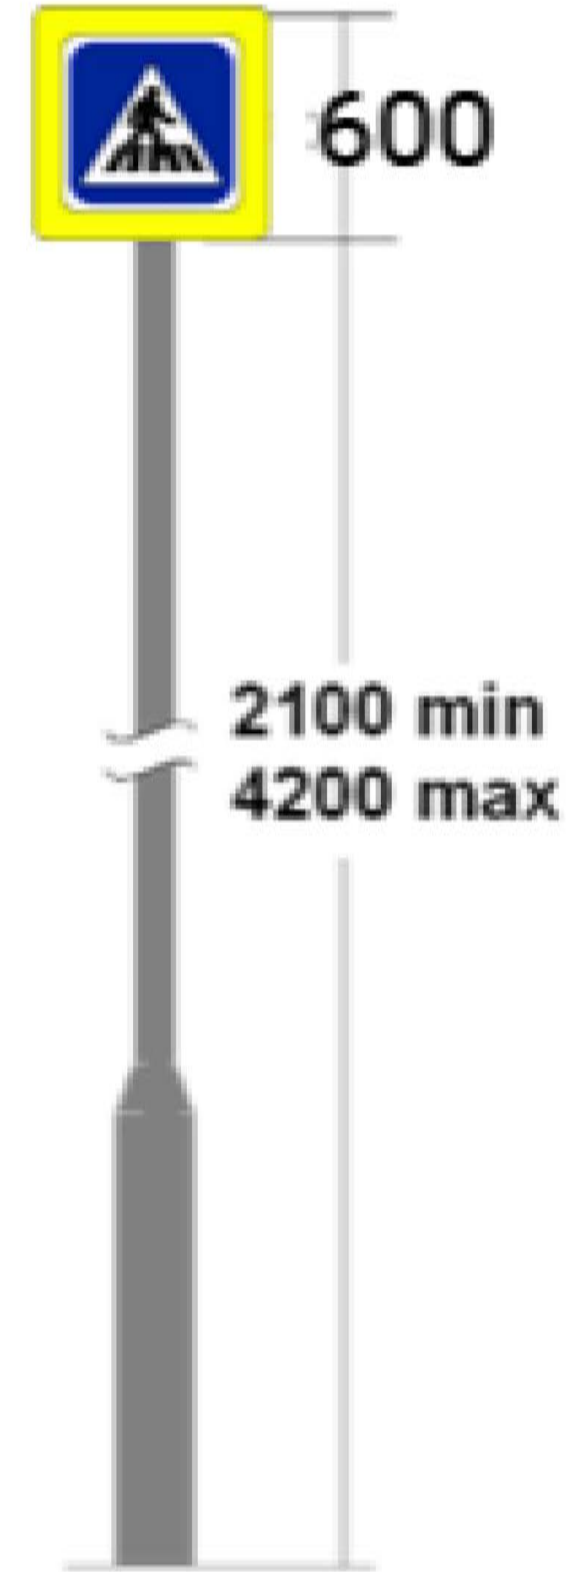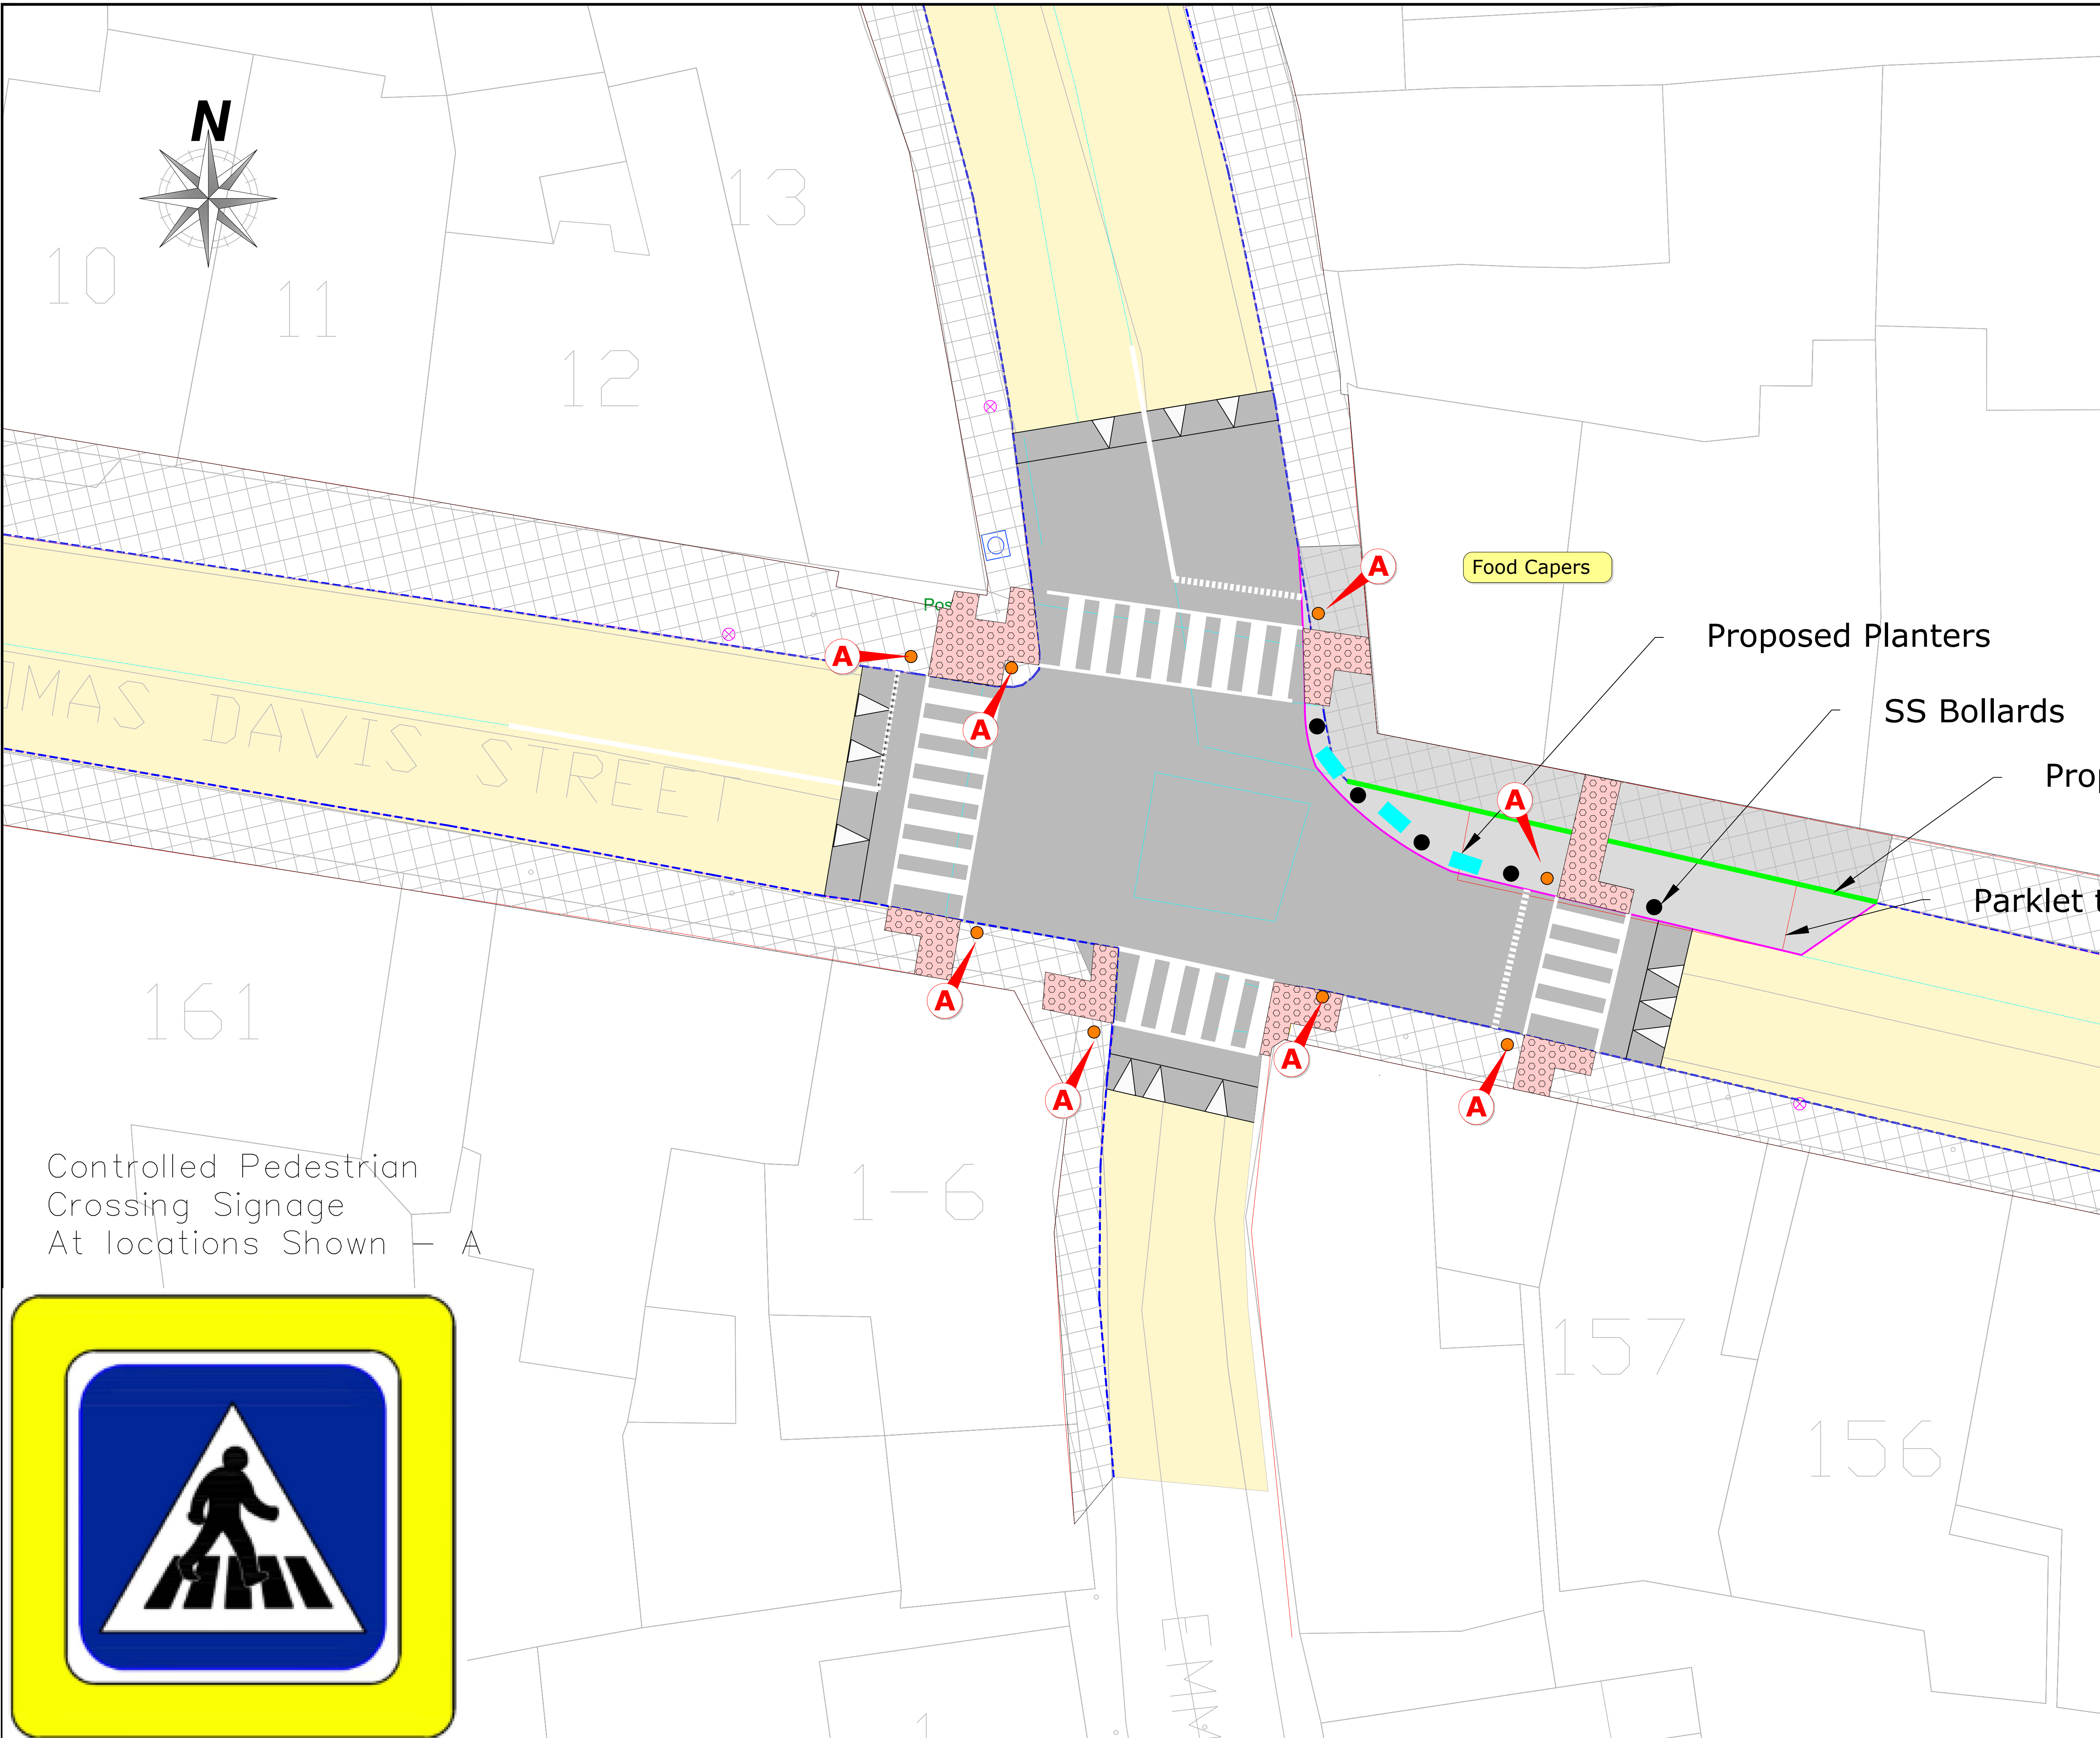

- LEGEND**
- Existing Road
 - Existing footpath
 - Existing Road Markings
 - Existing Kerb Line
 - Proposed Red Tactile Paving
 - Proposed Concrete Buildout / Footpaths
 - Proposed RUS 066 Signage Pole as per detail A
 - Proposed Aco Drain

Controlled Pedestrian Crossing Signage At locations Shown



Rev	By	Date	Description
© Copyright			

The information on this drawing is confidential and must not be disclosed to any third party or reproduced, in whole or part, without the express written consent of Cork County Council. All drawings remain the property of Cork County Council. Includes Ordnance Survey Ireland data reproduced under OSI Licence number 2020/OSI/NWA_045. Unauthorised reproduction infringes Ordnance Survey Ireland and Government of Ireland copyright. © Ordnance Survey Ireland, year 2021.

0m20mm40mm60mm80mm100mm

CORK COUNTY COUNCIL
Regional & Local Roads Design Office
Floor 3
County Library Building
Carrigrohane Road
Cork
T12 K335

Project:

R883 Taylors Corner Mallow

Title:

Proposed Layout

File Path: C:\Users\jaden\OneDrive\Desktop\CCC\Projects\Projects 2024\Mallow Schemes\Taylors Corner\R883-LA-01_A6.dwg				
Designed:	Drawn:	Checked:	Approved:	Issue Date:
AL	AL	**	**	
Date:	26 March 2025			Scale:
Section:	Section 38			1: 100
Drawing No:				Sheet Size:
R883 - LA -01				A6